



436 Third Street

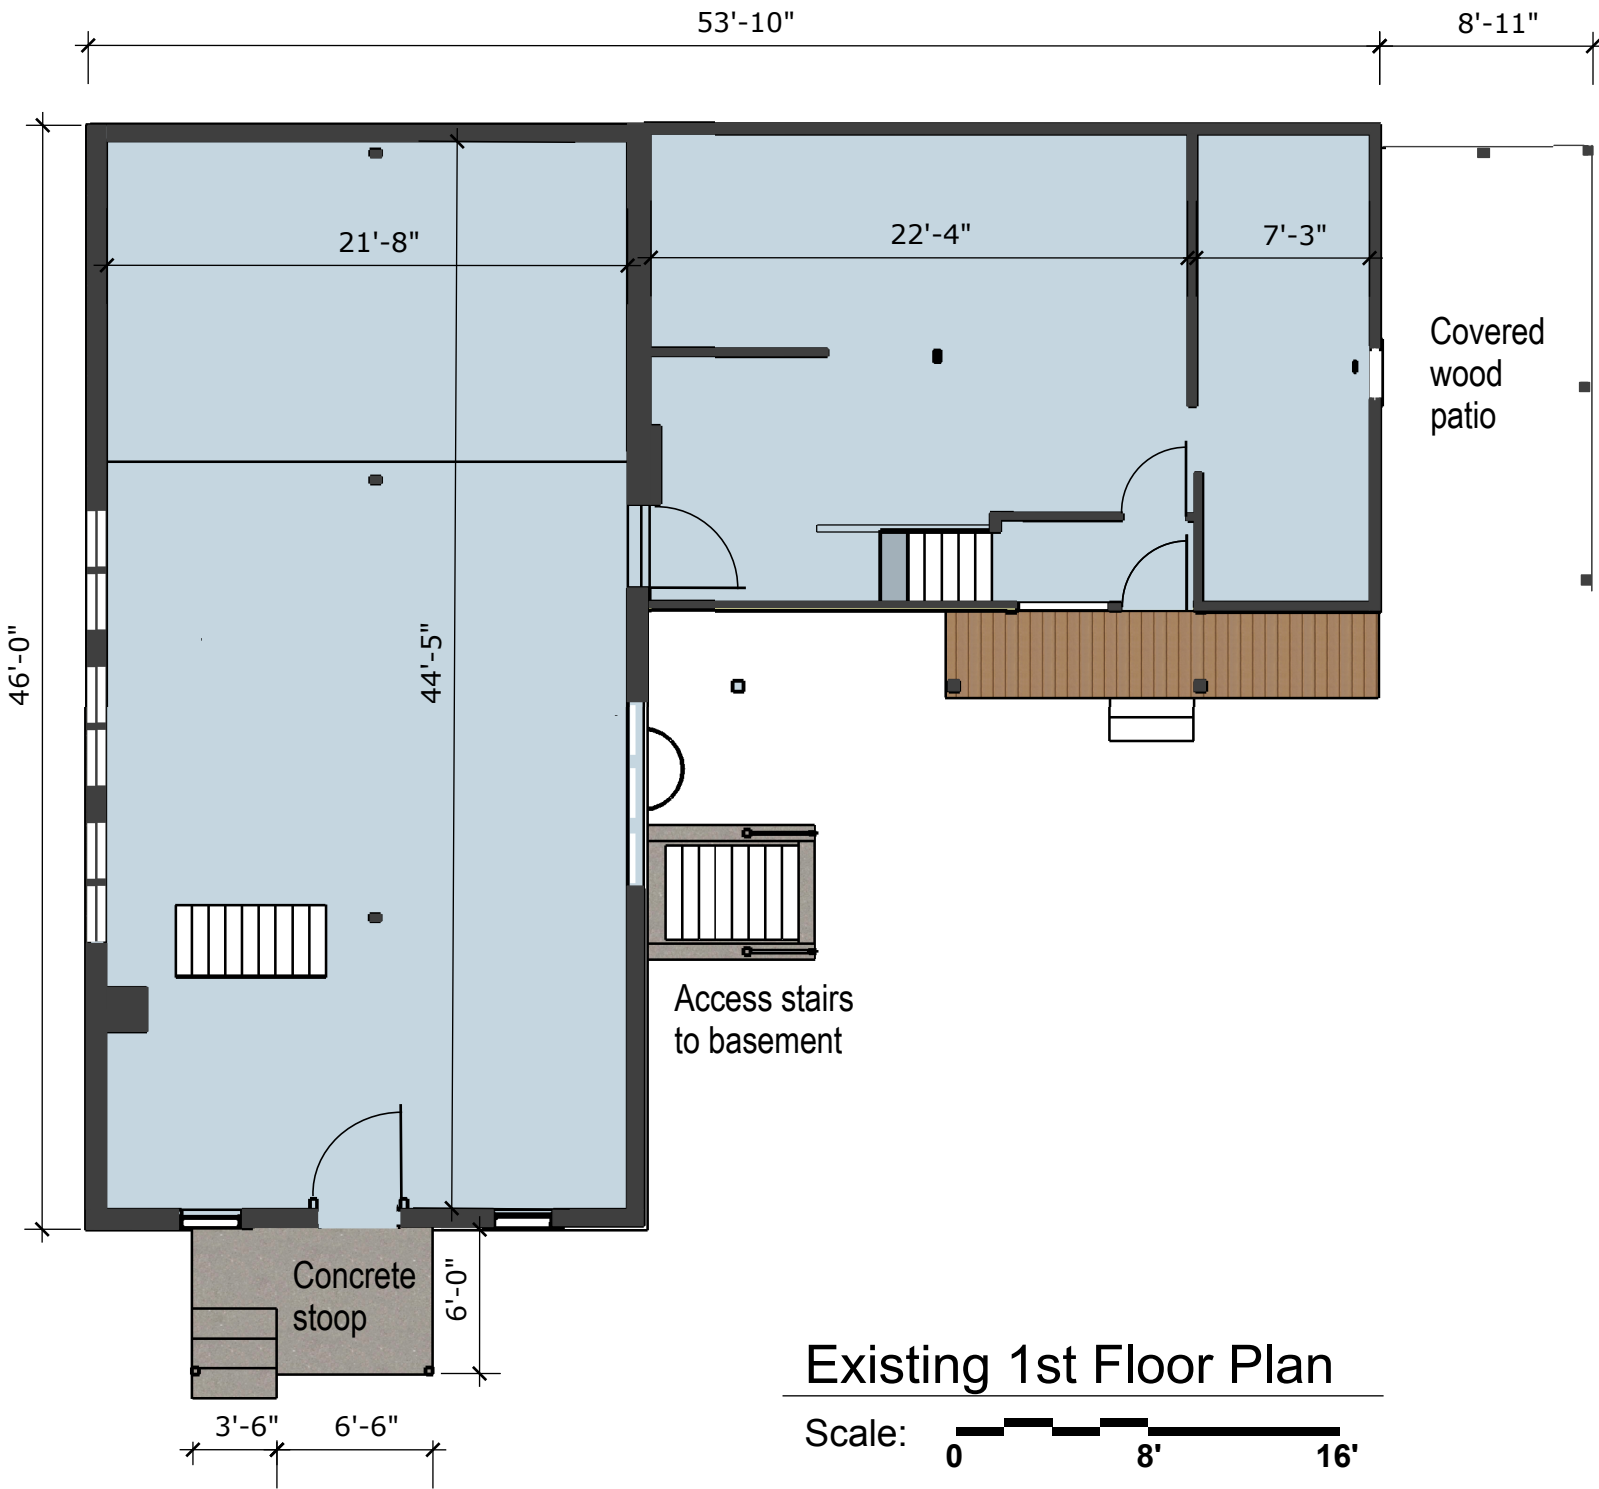

436 Third Street

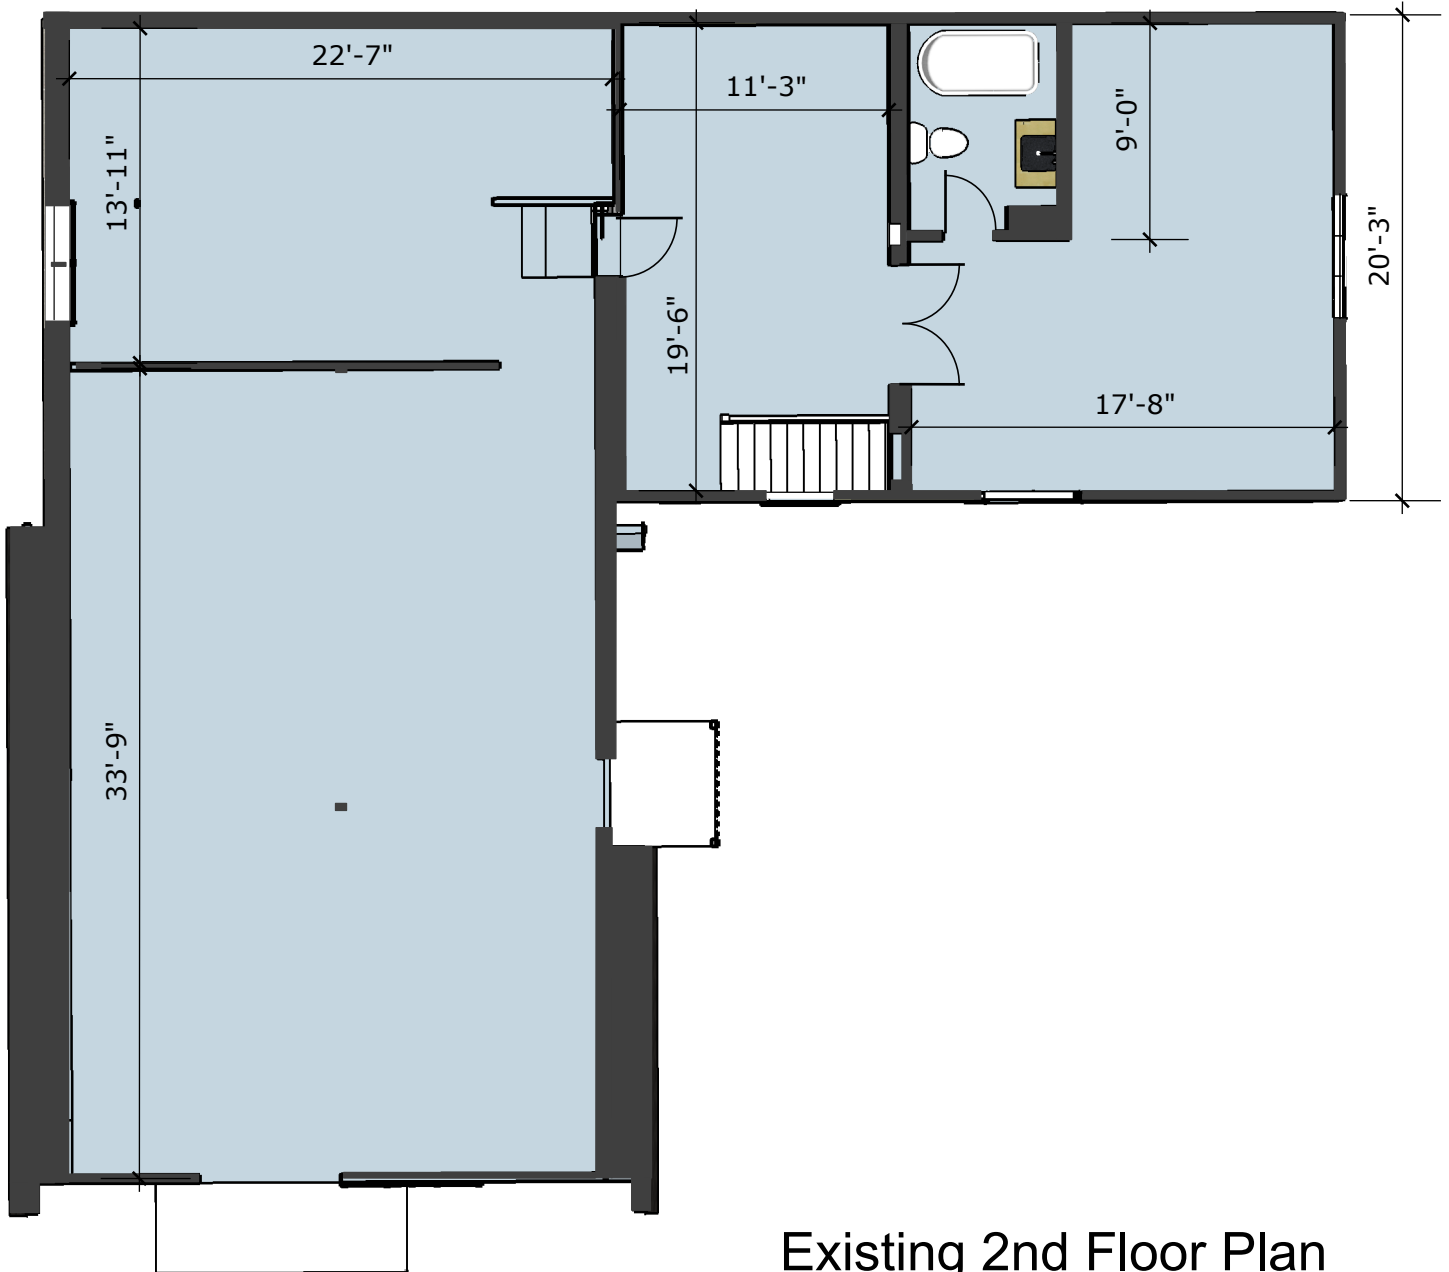

Existing 2nd Floor Plan

Scale: 0 8' 16'

