


Exhibit A

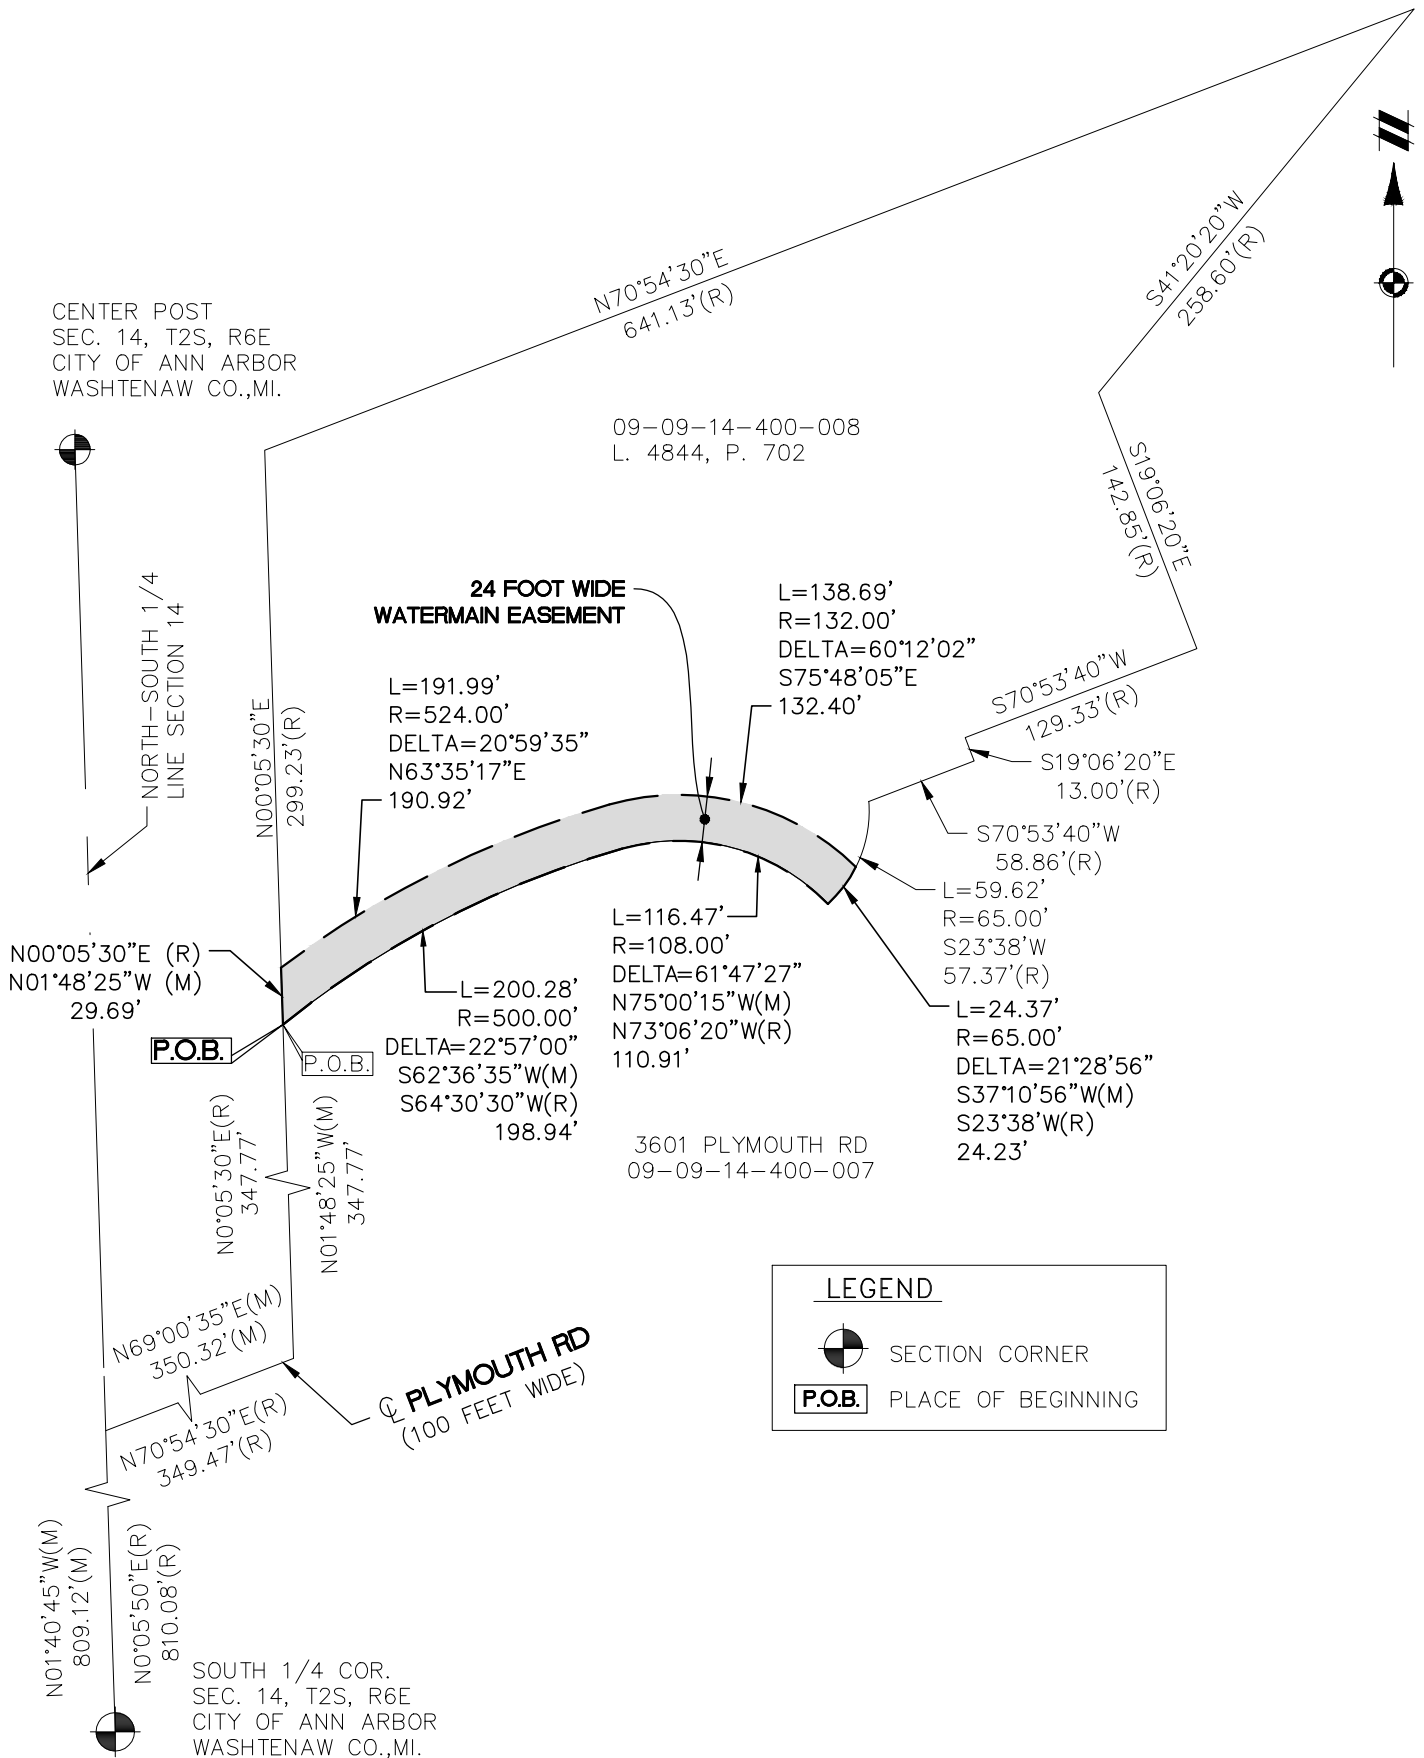

CLIENT
GREEN ROAD RETAIL, LLC
SKETCH AND DESCRIPTION
OF A 24 FOOT WIDE
WATERMAIN EASEMENT
LOCATED IN
SECTION 14 TOWN 2 SOUTH, RANGE 6 EAST
CITY OF ANN ARBOR
WASHTENAW COUNTY, MI.

SCALE:
1 INCH = 100 FEET

0 50 100

JOB: 14001313	CAD 14001313EA-04
DR. SJV	CH. CK
BOOK XX	PG. XX
SHEET 1 OF 2	DATE: 5-6-15
FILE CODE: EA-04	

ATWELL
306.350.4200 www.atwell-group.com
TWO TOWNE SQUARE, SUITE 700
SOUTHFIELD, MI 48076
248.447.2000

REV. 5/14/2015