


CERTIFICATE OF SURVEY

☉ WOODLAWN AVENUE
 (50' WIDE, PUBLIC)

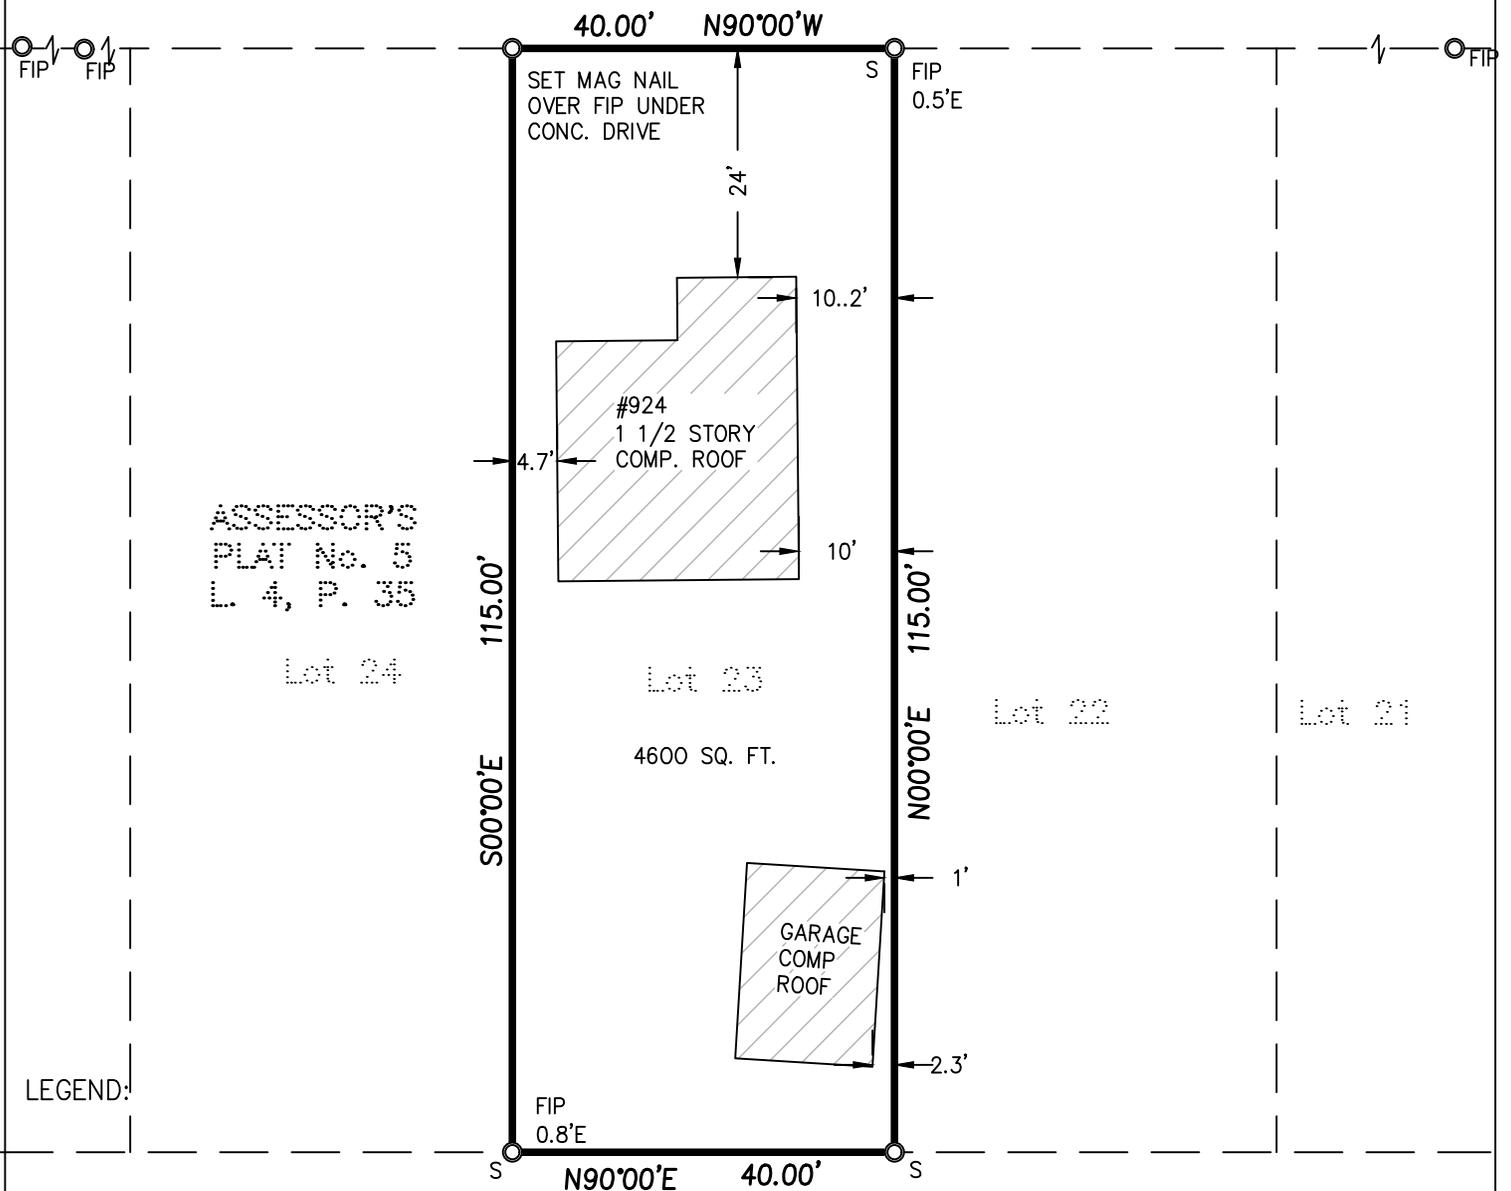

ASSESSOR'S
PLAT No. 5
L. 4, P. 35

Lot 24

Lot 23

4600 SQ. FT.

Lot 22

Lot 21

LEGEND:

- FIP FOUND IRON PIPE
- FIR FOUND IRON ROD
- S SET IRON PIPE
- SET WOOD LATH


LEGAL DESCRIPTION:

Lot 23, Assessor's Plat No. 5 in the City of Ann Arbor, Washtenaw County, State of Michigan, as recorded in Liber 4 of Plats, Page 35 of Washtenaw County Records

I HEREBY CERTIFY THAT I HAVE SURVEYED AND MAPPED THE LAND ABOVE PLATTED AND/OR DESCRIBED ON SEPTEMBER 19, 2025, AND THAT ALL OF THE REQUIREMENTS OF P.A. 132, 1970, AS AMENDED, HAVE BEEN COMPLIED WITH.

MILLMAN

Ace
Land Surveying
Paul V. Schwimmer
Professional Land
Surveyor
 2936 Madrono Court
 Ann Arbor, Michigan 48103
 (734) 368-3444

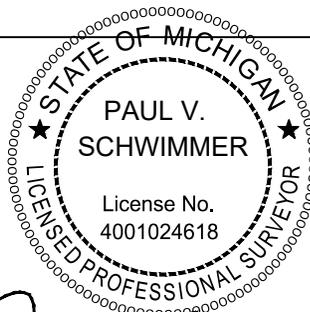

Paul V. Schwimmer

BOUNDARY SURVEY

OF A PARCEL OF LAND
 IN THE NW 1/4 OF
 SECTION 33, T2S, R6E
 CITY OF ANN ARBOR,
 WASHTENAW COUNTY,
 STATE OF MICHIGAN.

JOB NO.: A02425	DATE: 9-19-2025
FLD. BOOK: 8	REVISED:

SCALE: 1" = 20'

