


# CERTIFICATE OF SURVEY

BEARINGS BASED ON MICHIGAN  
STATE PLANE COORDINATES, SOUTH  
ZONE, NAD '83

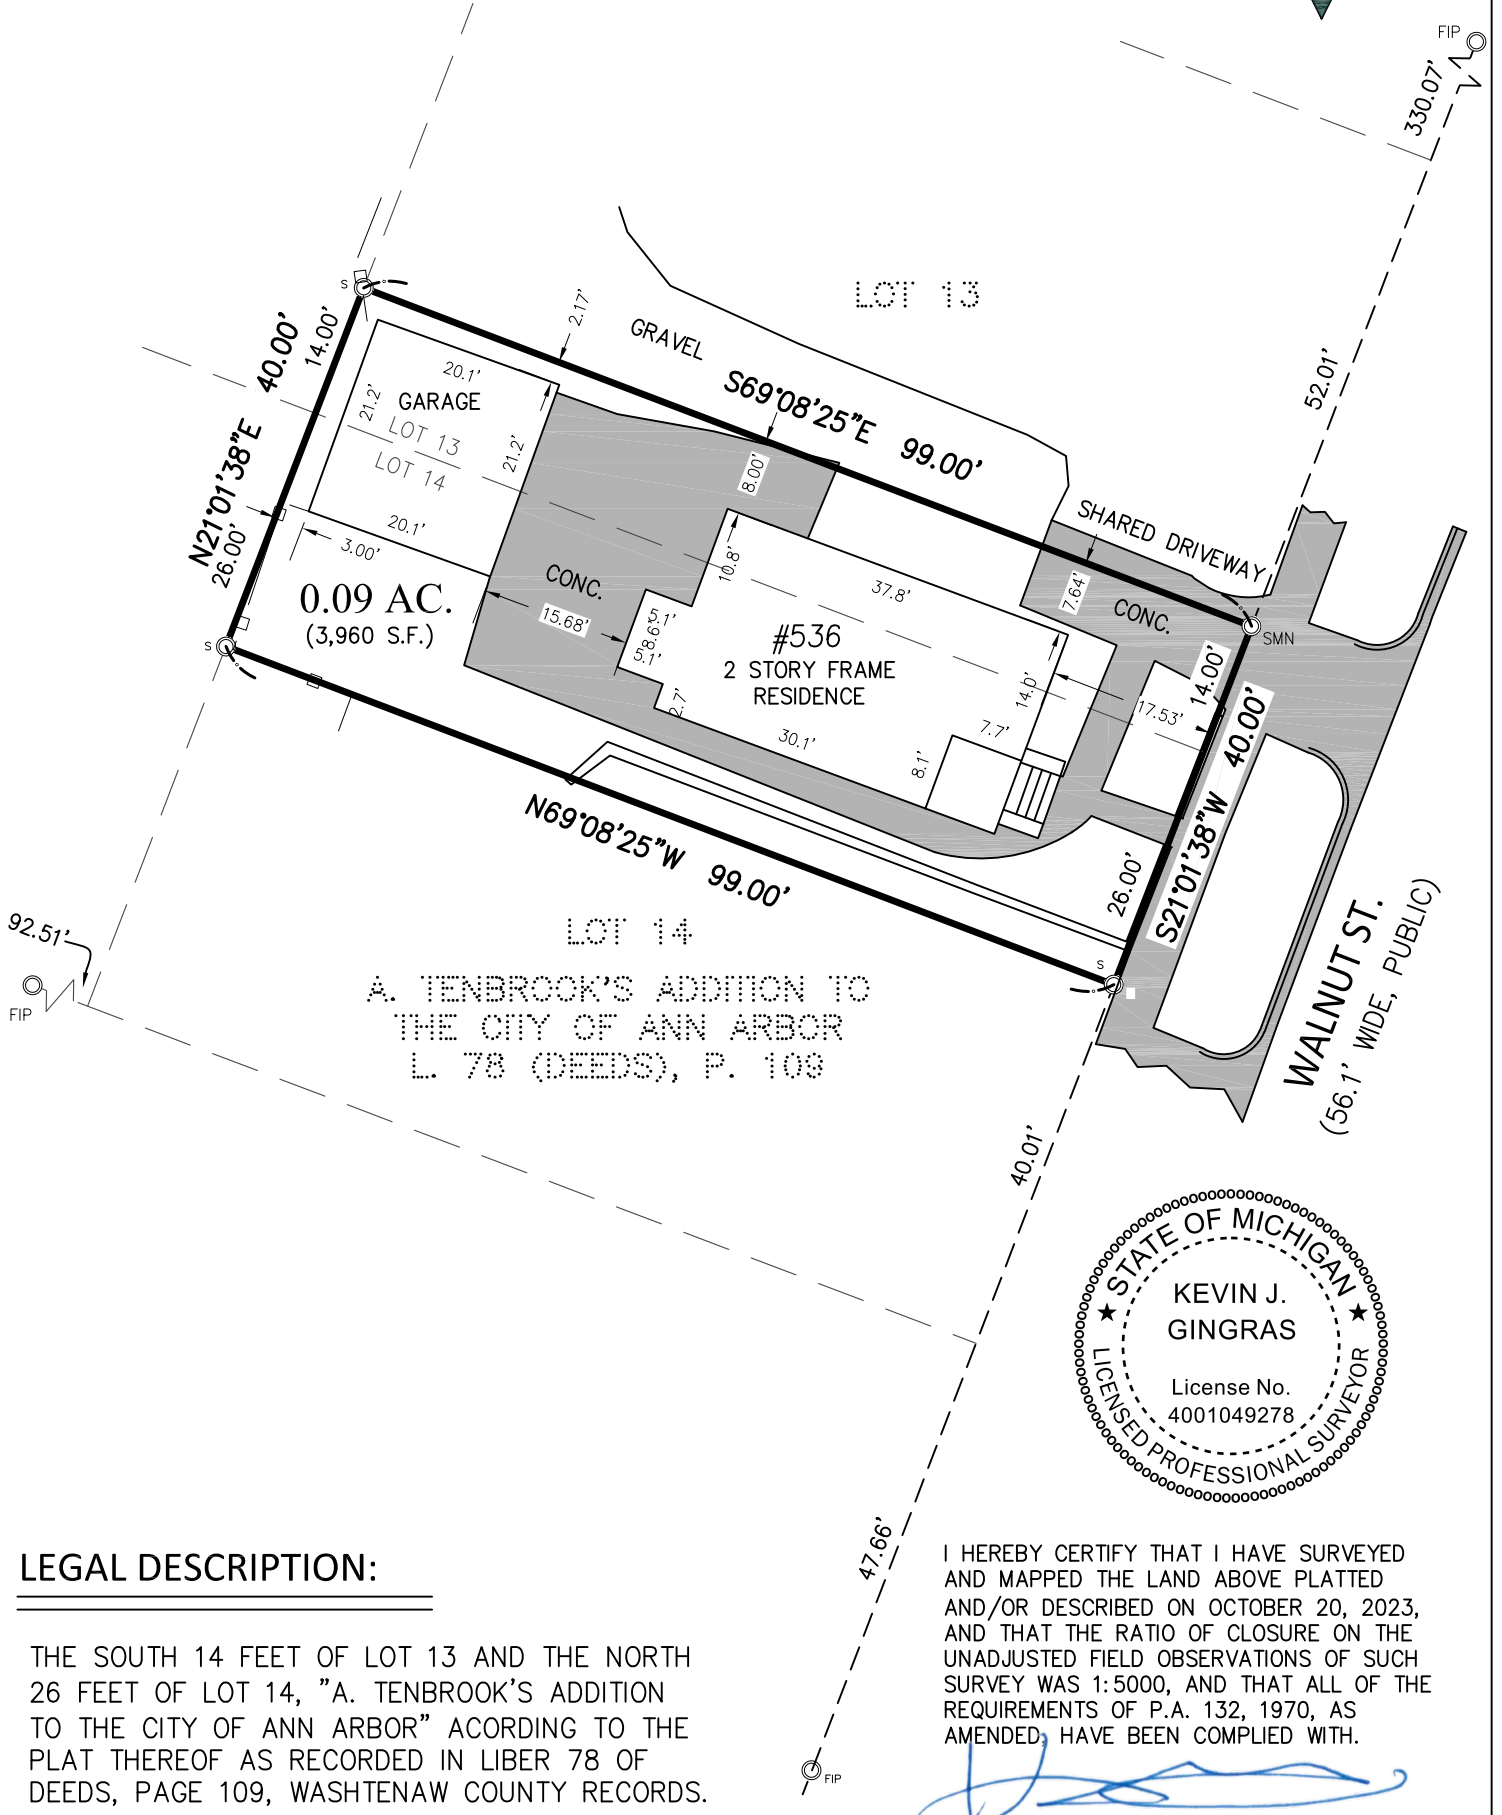

LOT 14  
A. TENBROOK'S ADDITION TO  
THE CITY OF ANN ARBOR  
L. 78 (DEEDS), P. 108



I HEREBY CERTIFY THAT I HAVE SURVEYED AND MAPPED THE LAND ABOVE PLATTED AND/OR DESCRIBED ON OCTOBER 20, 2023, AND THAT THE RATIO OF CLOSURE ON THE UNADJUSTED FIELD OBSERVATIONS OF SUCH SURVEY WAS 1:5000, AND THAT ALL OF THE REQUIREMENTS OF P.A. 132, 1970, AS AMENDED, HAVE BEEN COMPLIED WITH.

**LEGAL DESCRIPTION:**

THE SOUTH 14 FEET OF LOT 13 AND THE NORTH 26 FEET OF LOT 14, "A. TENBROOK'S ADDITION TO THE CITY OF ANN ARBOR" ACORDING TO THE PLAT THEREOF AS RECORDED IN LIBER 78 OF DEEDS, PAGE 109, WASHTENAW COUNTY RECORDS.

CLIENT: CARE ONE RENTAL	
<p style="text-align: center;"><b>BOUNDARY SURVEY</b></p> <p style="text-align: center;">#536 WALNUT ST. IN THE SE 1/4 OF SECTION 28, T2S, R6E CITY OF ANN ARBOR, WASHTENAW COUNTY, STATE OF MICHIGAN.</p>	<p>LEGEND:</p> <ul style="list-style-type: none"> <li> SECTION CORNER</li> <li> FOUND IRON PIPE</li> <li> FOUND IRON ROD</li> <li> FOUND MAG NAIL</li> <li> FOUND MONUMENT</li> <li> SET IRON PIPE</li> <li> SET WOOD LATH</li> <li>(R) RECORDED</li> <li>(C) CALCULATED</li> </ul>
SCALE: 1" = 20'	

ARBOR LAND  
CONSULTANTS

Professional Land Surveyors

6653 Schneider Rd. • Manchester, MI • 48158

(734) 669-2960 • arborlandinc.com

JOB NO.: 25223	DATE: 10-23-2023
FLD. BOOK: 23-5	REVISED: -
SHEET 1 OF 1	BY: KJG