

REAR ELEVATION



FRONT ELEVATION



NORTH ELEVATION





SOUTHELEVATION



| | | | | | |
|------------------------|--------------|------------|-------------------|-------|---|
| Print 2314GG | Date 1/14/22 | ES# 42389 | Line 10 | SP AC | Remove and Dispose of 4 sets of channel letters (Signs A-D) |
| CLIENT APPROVAL | | Title | Hilton Garden Inn | | |
| | | City/State | Ann Arbor MI | | |
| AUTHORIZED SIGNATURE | | Customer | Hilton Garden Inn | | |
| | | Int. Note | | | |
| DATE | | | | | |

LAURETANO
SIGN GROUP

1 Tremco Drive. Terryville, CT 06786
phone: 860.582.0233 fax: 860.583.0949
signs@lauretano.com www.lauretano.com

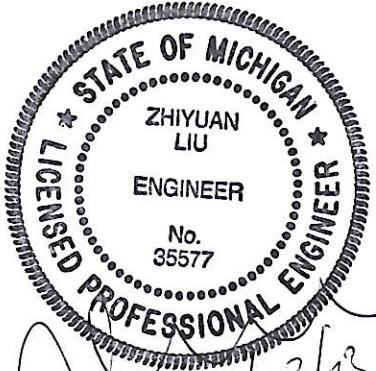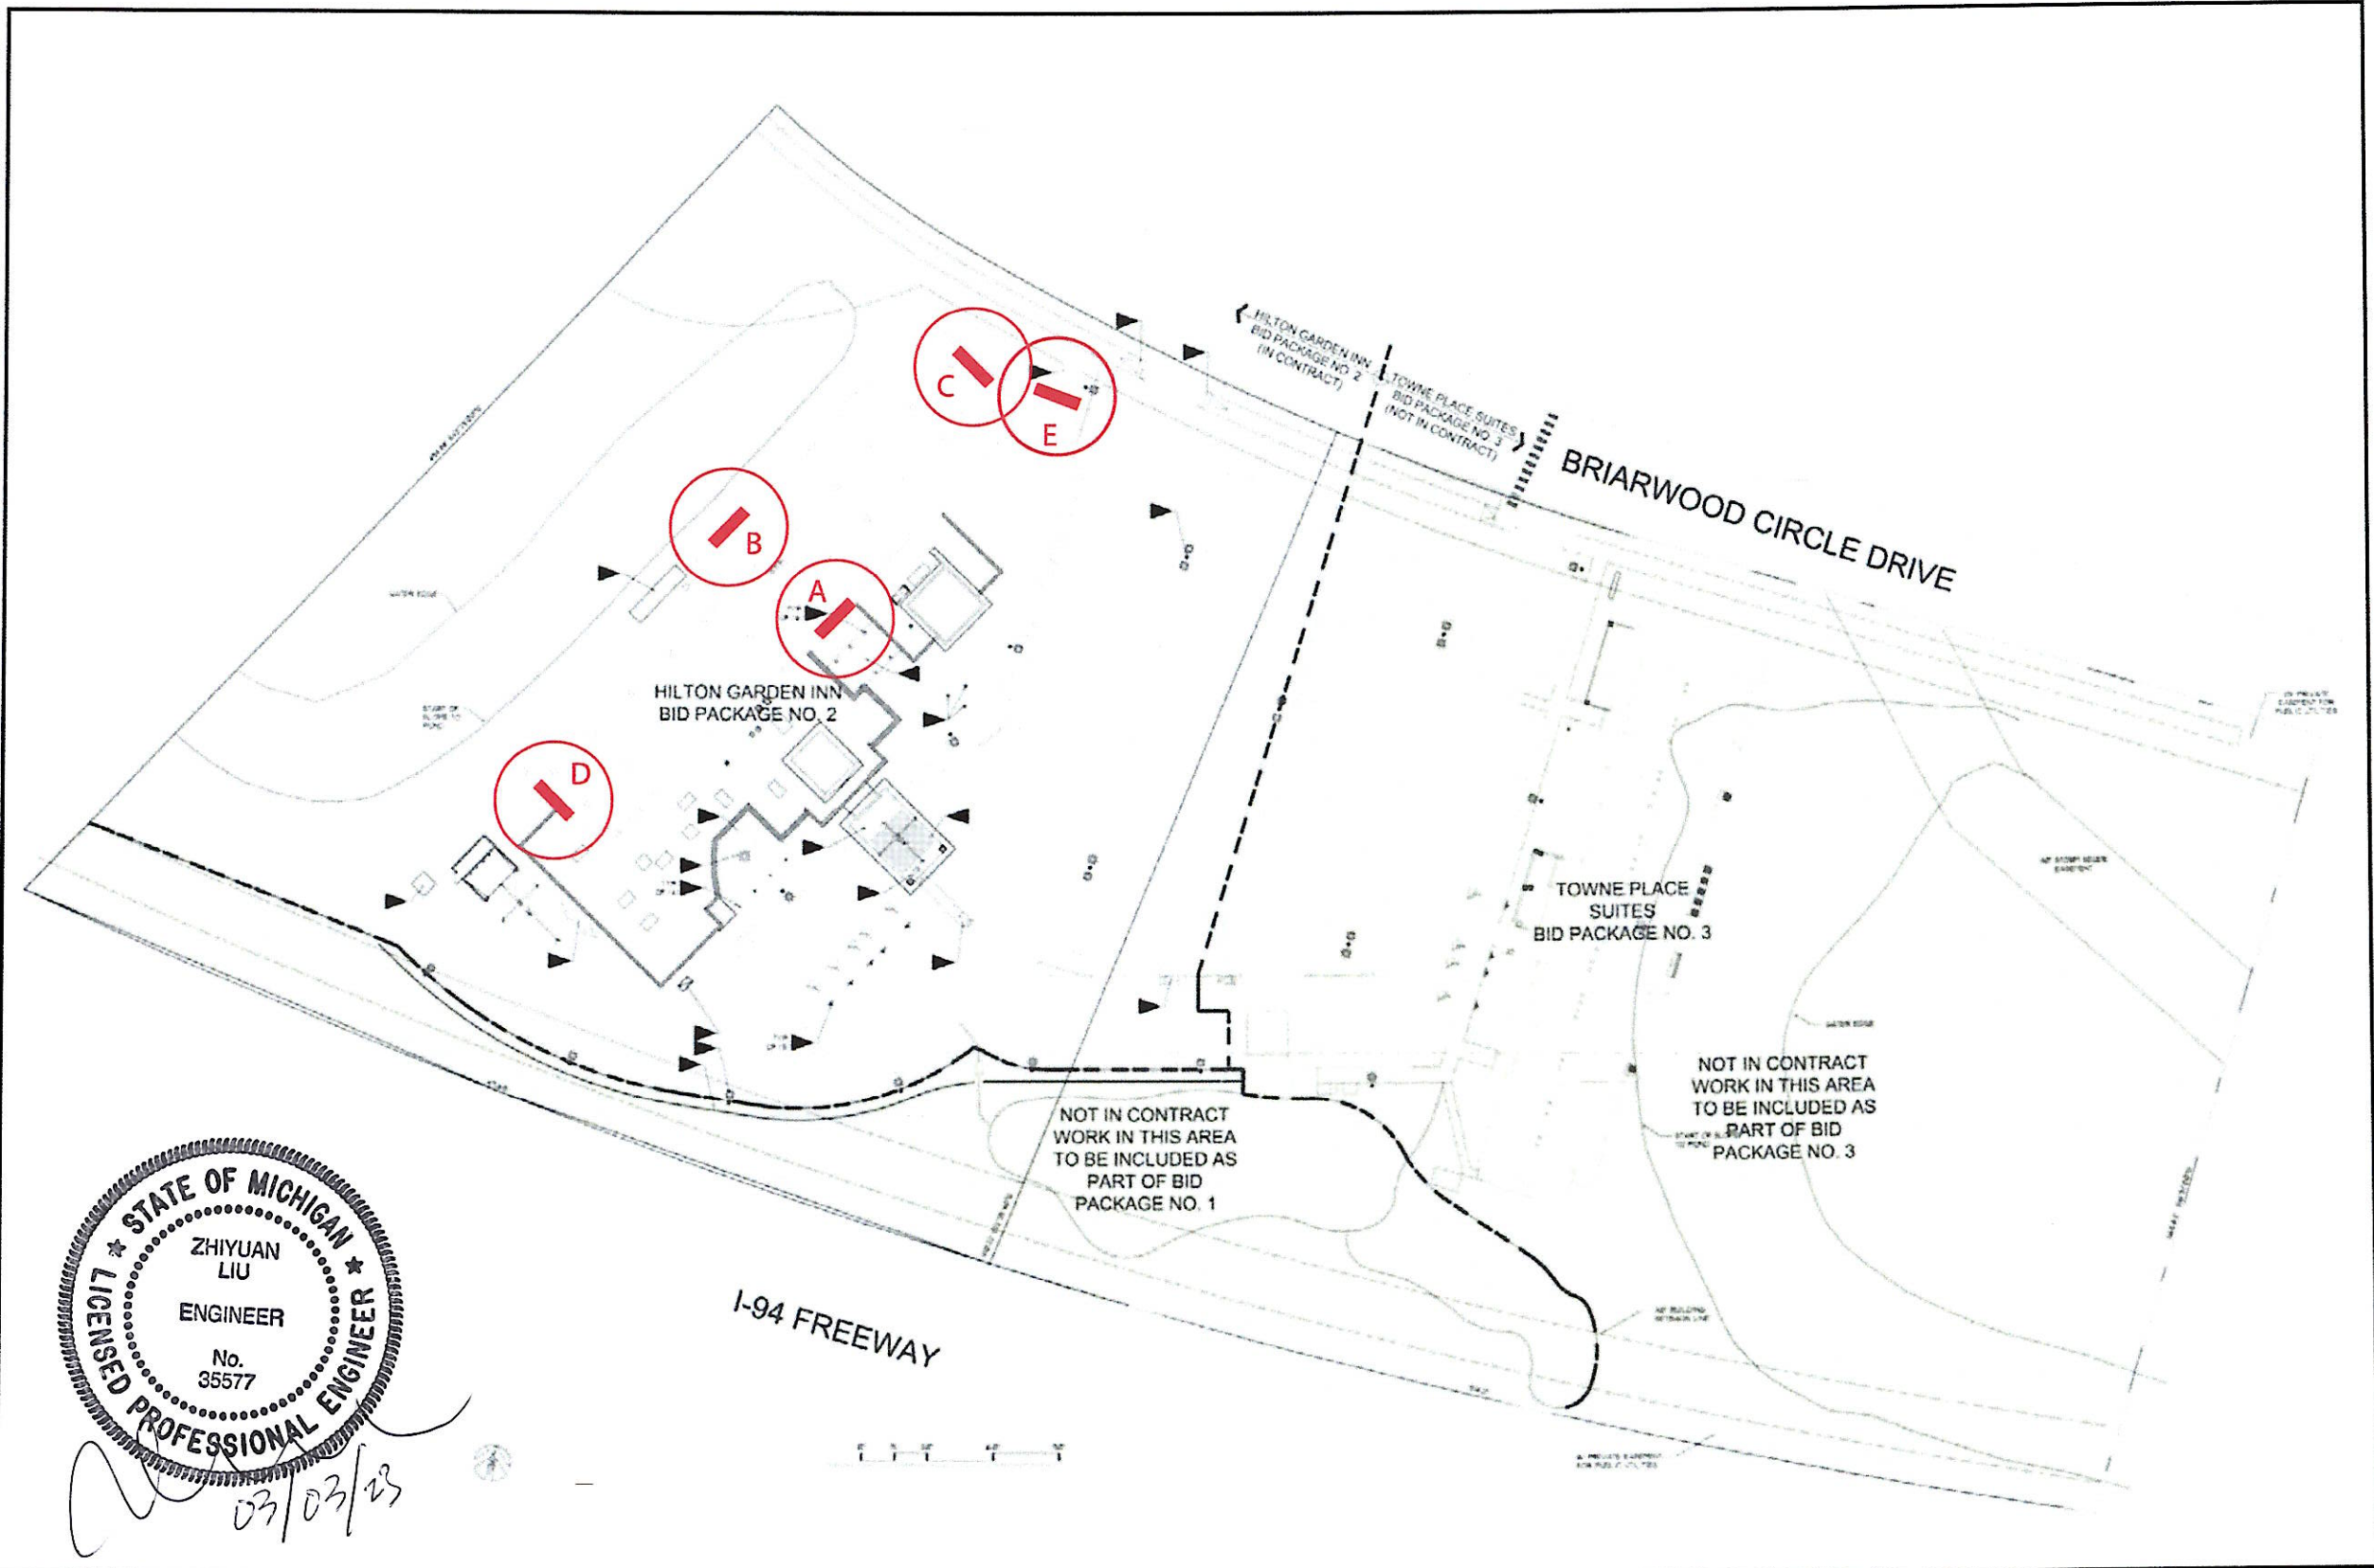

Handwritten signature and date: 03/03/22

| | | | | |
|---------------------------------------|--------------|----------------------------|--------------|-----------|
| Print 2315GG | Date 1/14/22 | ES# 42389 | SP AC | SITE PLAN |
| CLIENT APPROVAL | | Title Hilton Garden Inn | NOT TO SCALE | |
| | | City/State Ann Arbor MI | | |
| AUTHORIZED SIGNATURE _____ DATE _____ | | Customer Hilton Garden Inn | | |
| | | Int. Note | | |

LAURETANO
SIGN GROUP

1 Tremco Drive. Terryville, CT 06786
 phone: 860.582.0233 fax: 860.583.0949
 signs@lauretano.com www.lauretano.com



| | | | | | |
|----------------------------|--------------|----------------------------|--|-------|-------------------------|
| Print 2309GG | Date 1/14/22 | ES# 42389 | Line A | SP AC | Sign Type HGI-CL-44L-RR |
| CLIENT APPROVAL | | Title Hilton Garden Inn | Location Front Elevation | | |
| | | City/State Ann Arbor MI | Size 5' 2.1" x 51' 4.625" (266 sq ft) | | |
| AUTHORIZED SIGNATURE _____ | | Customer Hilton Garden Inn | Description LED Channel Letterset w/ floret. | | |
| | | Int. Note | Red day / Red night letters. | | |
| DATE _____ | | | | | |


LAURETANO
SIGN GROUP

1 Tremco Drive. Terryville, CT 06786
 phone: 860.582.0233 fax: 860.583.0949
 signs@lauretano.com www.lauretano.com


Scale: 1/8" = 1' 0"



ANCHOR POINT.
TYP. FOR ALL LINES

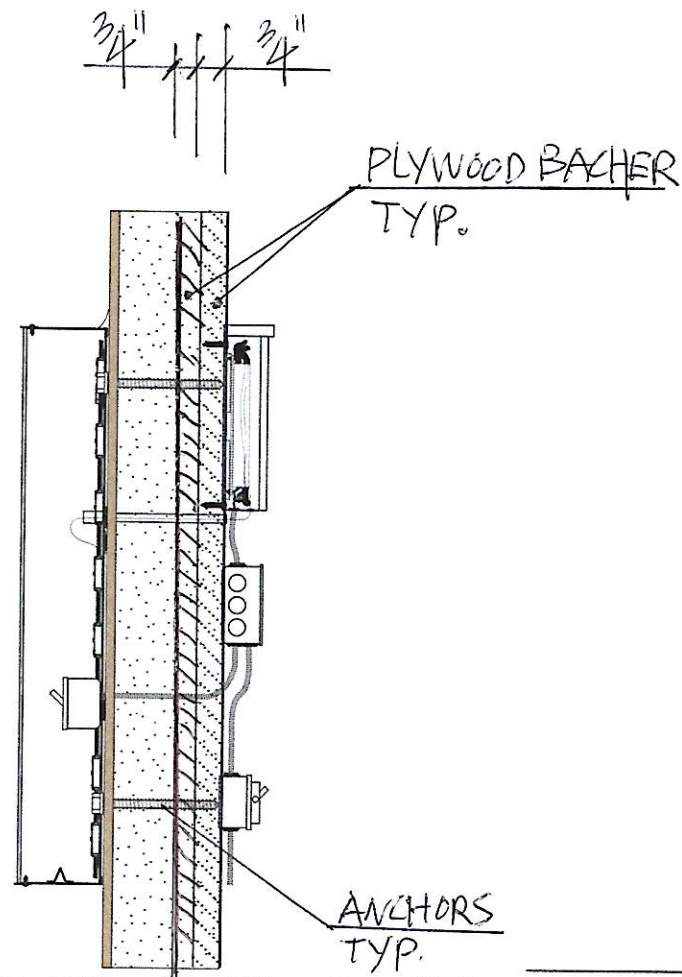


Typical Channel Letter Construction and Mounting Detail

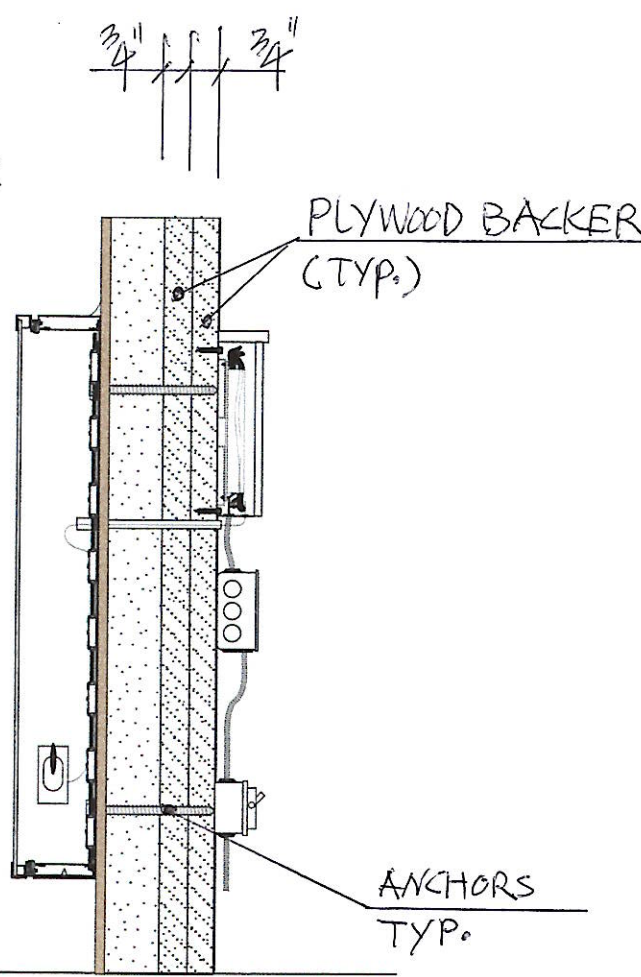

Typical Floret Construction and Mounting Detail



.040" thick aluminum bridge cover painted to match wall

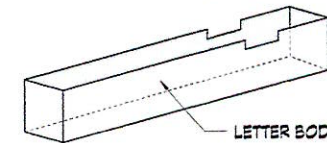

TYPICAL BRIDGE DETAIL NTS

| | | | |
|---------------------------------------|---|--------------------|------------------------------------|
| PROCEED TO PRODUCTION | Print 2309GG | Date 1/14/22 | Installation Method |
| | ES# 42389 | Line A | HARDWARE: 3/8" dia. x 4" long lags |
| AUTHORIZED SIGNATURE _____ DATE _____ | Ⓢ = Critical Dimension for Internal Quality Control | UL FILE NO. E70436 | INTO PLYWOOD BACKERS |
| | | | Amps TBD |

2 of 2 This drawing contains original elements created by Lauretano Sign Group, Inc., is property of Lauretano Sign Group, Inc. and is subject to all applicable copyright laws. This drawing may not be used in any way until full payment is received by Lauretano Sign Group, Inc. It is intended for review and approval purposes only, and is not to be reproduced, copied, transmitted by electronic media, or exhibited in any fashion to anyone outside your organization without the expressed written consent of Lauretano Sign Group, Inc.



1 Tremco Drive, Terryville, CT 06786 • Phone: 860.582.0233
signs@lauretano.com www.lauretano.com



| | | | | | |
|---------------------------------------|--------------|----------------------------|--|-------|-------------------------|
| Print 2310GG | Date 1/14/22 | ES# 42389 | Line B | SP AC | Sign Type HGI-CL-44L-RR |
| CLIENT APPROVAL | | Title Hilton Garden Inn | Location Rear Elevation | | |
| | | City/State Ann Arbor MI | Size 5' 2.1" x 51' 4.625" (266 sq ft) | | |
| AUTHORIZED SIGNATURE _____ DATE _____ | | Customer Hilton Garden Inn | Description LED Channel Letterset w/ floret. | | |
| | | Int. Note | Red day / Red night letters. | | |


LAURETANO
SIGN GROUP

1 Tremco Drive. Terryville, CT 06786
 phone: 860.582.0233 fax: 860.583.0949
 signs@lauretano.com www.lauretano.com


Scale: 1/8" = 1' 0"



NOTE:
SEE DRAWING 20F2 FOR
LINE A FOR ANCHOR POINTS.

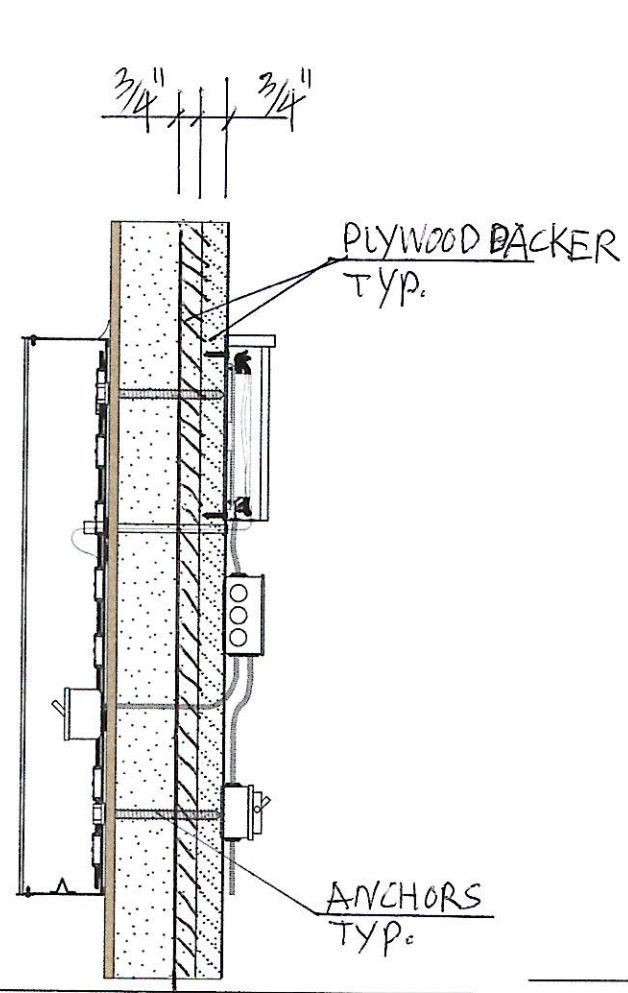


Typical Channel Letter
Construction and Mounting Detail

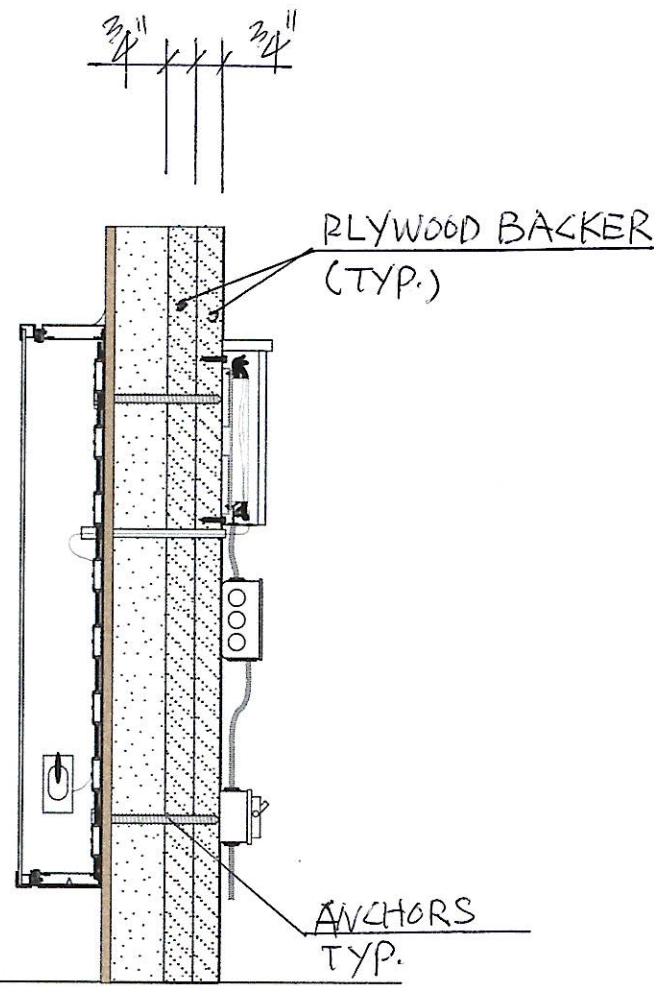

Typical Floret Construction and
Mounting Detail



.040" thick aluminum
bridge cover painted
to match wall

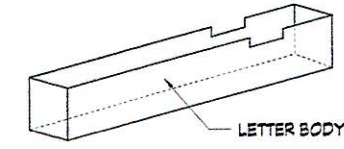

TYPICAL BRIDGE DETAIL NTS

| | | | |
|------------------------------|--------------|--------------------|---|
| PROCEED TO PRODUCTION | Print 2310GG | Date 1/14/22 | Installation Method |
| | ES# 42389 | Line B | HARDWARE: 3/8" dia. x 4" long lags INTO PLYWOOD BACKER |
| AUTHORIZED SIGNATURE _____ | DATE _____ | UL FILE NO. E70436 | Amps TBD Volts 120 |

2 of 2 This drawing contains original elements created by Lauretano Sign Group, Inc., is property of Lauretano Sign Group, Inc. and is subject to all applicable copyright laws. This drawing may not be used in any way until full payment is received by Lauretano Sign Group, Inc. It is intended for review and approval purposes only, and is not to be reproduced, copied, transmitted by electronic media, or exhibited in any fashion to anyone outside your organization without the expressed written consent of Lauretano Sign Group, Inc.

LAURETANO
SIGN GROUP
1 Tremco Drive., Terryville, CT 06786 • Phone: 860.582.0233
signs@lauretano.com www.lauretano.com



| | | | | | |
|---------------------------------------|--------------|----------------------------|--|-------|-------------------------|
| Print 2311GG | Date 1/14/22 | ES# 42389 | Line C | SP AC | Sign Type HGI-CL-30L-RR |
| CLIENT APPROVAL | | Title Hilton Garden Inn | Location North Elevation | | |
| | | City/State Ann Arbor MI | Size 3' 6.3" x 35' 0.43" (123.58 sq ft) | | |
| AUTHORIZED SIGNATURE _____ DATE _____ | | Customer Hilton Garden Inn | Description LED Channel Letterset w/ floret. | | |
| | | Int. Note | Red day / Red night letters. | | |

1 of 2 This drawing contains original elements created by Lauretano Sign Group, Inc., is property of Lauretano Sign Group, Inc. and is subject to all applicable copyright laws. This drawing may not be used in any way until full payment is received by Lauretano Sign Group, Inc. It is intended for review and approval purposes only, and is not to be reproduced, copied, transmitted by electronic media, or exhibited in any fashion to anyone outside your organization without the expressed written consent of Lauretano Sign Group, Inc.

LAURETANO
SIGN GROUP

1 Tremco Drive. Terryville, CT 06786
 phone: 860.582.0233 fax: 860.583.0949
 signs@lauretano.com www.lauretano.com


Scale: 1/4" = 1' 0"

35' 0.43"

3' 6.3" 2' 6.1"



Hilton Garden Inn

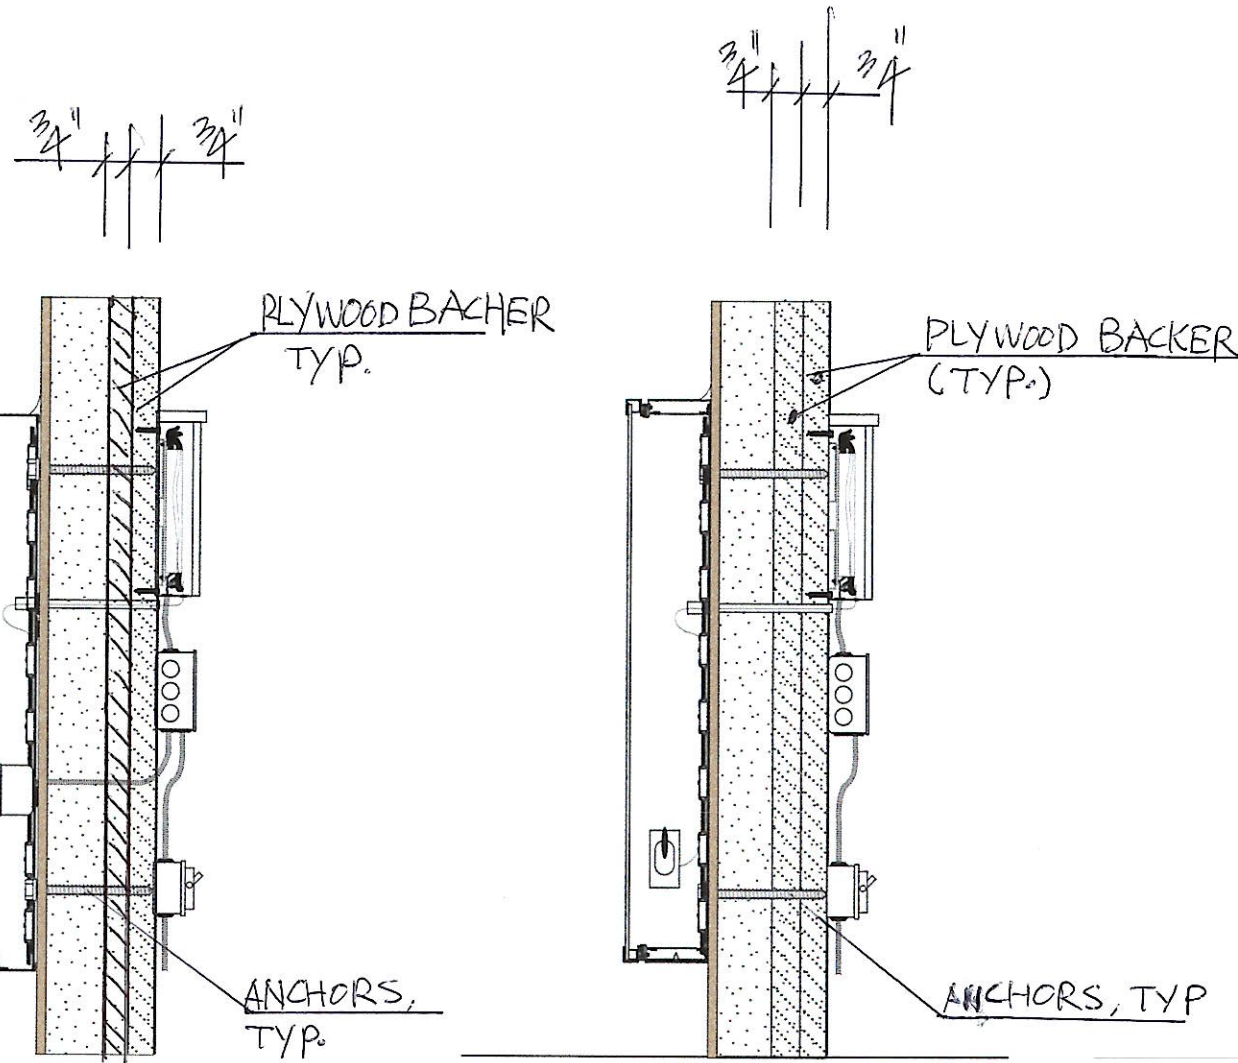


Typical Channel Letter Construction and Mounting Detail

Typical Floret Construction and Mounting Detail

NOTE:
SEE DRAWING 2 OF 2 FOR
LINE A FOR ANCHOR POINTS



.040" thick aluminum
bridge cover painted
to match wall

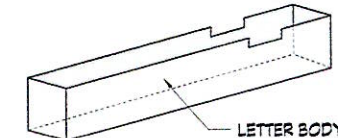

TYPICAL BRIDGE DETAIL NTS

| | | | |
|------------------------------|--------------|---|--|
| PROCEED TO PRODUCTION | Print 2311GG | Date 1/14/22 | Installation Method |
| | ES# 42389 | Line C | HARDWARE: 3/8" dia. x 4" long lags INTO PLYWOOD BACKERS |
| AUTHORIZED SIGNATURE | DATE | Ⓢ = Critical Dimension for Internal Quality Control | UL FILE NO. E70436 |
| | | Amps TBD | Volts 120 |

2 of 2 This drawing contains original elements created by Lauretano Sign Group, Inc., is property of Lauretano Sign Group, Inc. and is subject to all applicable copyright laws. This drawing may not be used in any way until full payment is received by Lauretano Sign Group, Inc. It is intended for review and approval purposes only, and is not to be reproduced, copied, transmitted by electronic media, or exhibited in any fashion to anyone outside your organization without the expressed written consent of Lauretano Sign Group, Inc.

LAURETANO
SIGN GROUP

1 Tremco Drive., Terryville, CT 06786 • Phone: 860.582.0233
signs@lauretano.com www.lauretano.com



| | | | | | |
|---------------------------------------|--------------|----------------------------|--|-------|-------------------------|
| Print 2312GG | Date 1/14/22 | ES# 42389 | Line D | SP AC | Sign Type HGI-CL-30L-RR |
| CLIENT APPROVAL | | Title Hilton Garden Inn | Location South Elevation | | |
| | | City/State Ann Arbor MI | Size 3' 6.3" x 35' 0.43" (123.58 sq ft) | | |
| AUTHORIZED SIGNATURE _____ DATE _____ | | Customer Hilton Garden Inn | Description LED Channel Letterset w/ floret. | | |
| | | Int. Note | Red day / Red night letters. | | |

1 of 2 This drawing contains original elements created by Lauretano Sign Group, Inc., is property of Lauretano Sign Group, Inc. and is subject to all applicable copyright laws. This drawing may not be used in any way until full payment is received by Lauretano Sign Group, Inc. It is intended for review and approval purposes only, and is not to be reproduced, copied, transmitted by electronic media, or exhibited in any fashion to anyone outside your organization without the expressed written consent of Lauretano Sign Group, Inc.


LAURETANO
SIGN GROUP

1 Tremco Drive. Terryville, CT 06786
 phone: 860.582.0233 fax: 860.583.0949
 signs@lauretano.com www.lauretano.com

Scale: 1/4" = 1' 0"



NOTE:
SEE DRAWING 2 OF 2 FOR
LINE A FOR ANCHOR POINTS

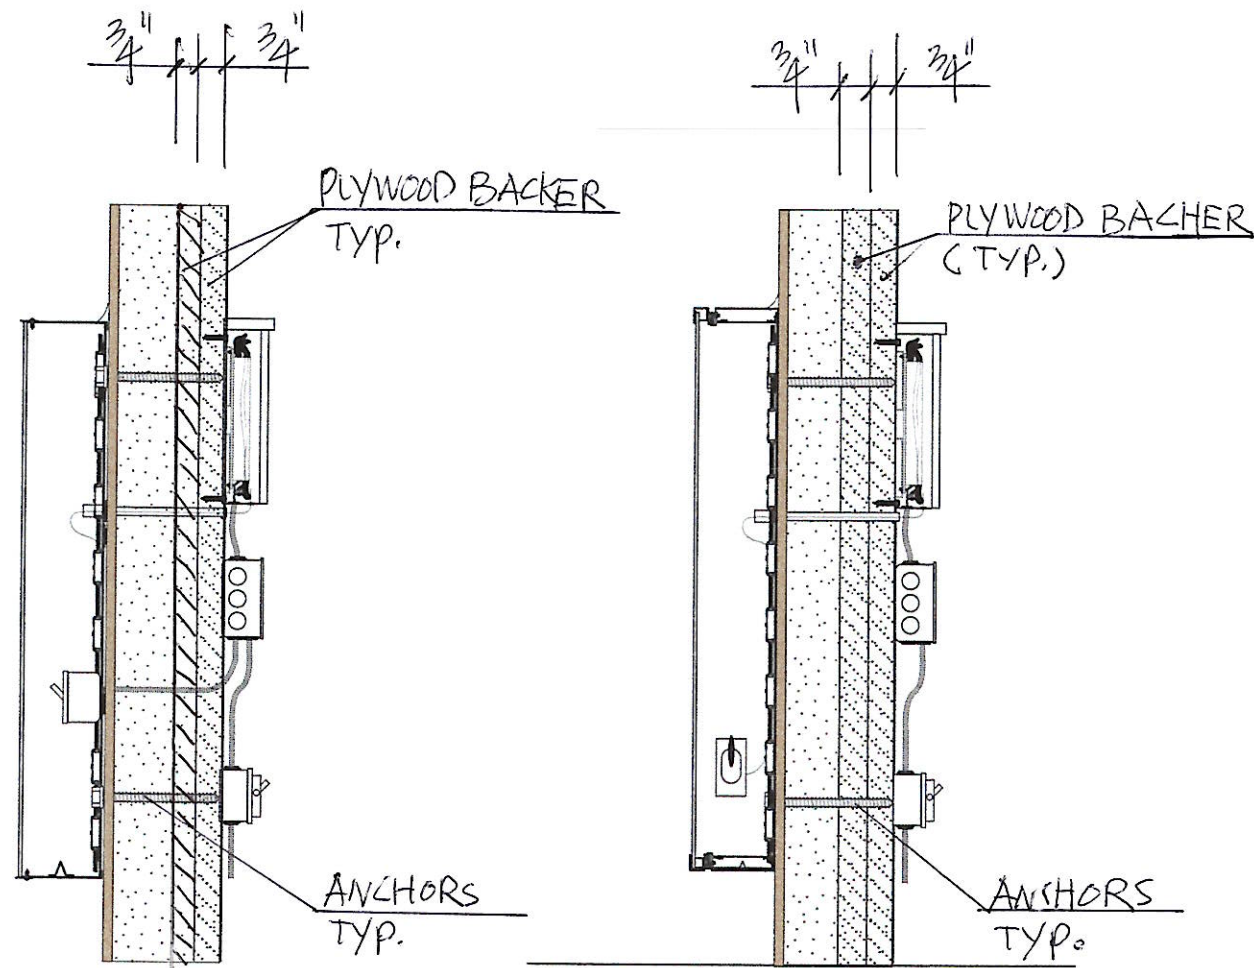

Typical Channel Letter
Construction and Mounting Detail

Typical Floret Construction and
Mounting Detail



| | | | |
|------------------------------|--------------|---|---|
| PROCEED TO PRODUCTION | Print 2312GG | Date 1/14/22 | Installation Method |
| | ES# 42389 | Line D | HARDWARE: 3/8" dia. x 4" long lags INTO PLYWOOD BACKER |
| AUTHORIZED SIGNATURE _____ | DATE _____ | Ⓢ = Critical Dimension for Internal Quality Control | UL FILE NO. E70436 |
| | | Amps TBD | Volts 120 |

2 of 2 This drawing contains original elements created by Lauretano Sign Group, Inc., is property of Lauretano Sign Group, Inc. and is subject to all applicable copyright laws. This drawing may not be used in any way until full payment is received by Lauretano Sign Group, Inc. It is intended for review and approval purposes only, and is not to be reproduced, copied, transmitted by electronic media, or exhibited in any fashion to anyone outside your organization without the expressed written consent of Lauretano Sign Group, Inc.

LAURETANO
SIGN GROUP
1 Tremco Drive, Terryville, CT 06786 • Phone: 860.582.0233
signs@lauretano.com www.lauretano.com