
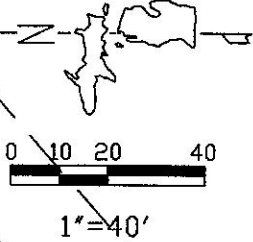


PLOT PLAN

LOT 6 "SPRING HILLS SUBDIVISION OF VESPER HEIGHTS" BEING LOTS 18 AND 19 AND PARTS OF LOTS 17 AND 20 "SPRING HILL ADDITION" TO THE CITY OF ANN ARBOR, MICHIGAN AS THE SAME APPEARS ON PAGE 21 OF LIBER 1 OF PLATS, IN THE OFFICE OF THE REGISTER OF DEEDS FOR WASHTENAW COUNTY, MICHIGAN, AND PART OF THE N.E. 1/4 OF THE S.E. 1/4 OF SECTION 19, T.2S., R.6E., ANN ARBOR CITY AND TOWNSHIP OF ANN ARBOR, WASHTENAW COUNTY, MICHIGAN, AS RECORDED IN LIBER 10 OF PLATS, PAGE 45, WASHTENAW COUNTY RECORDS.

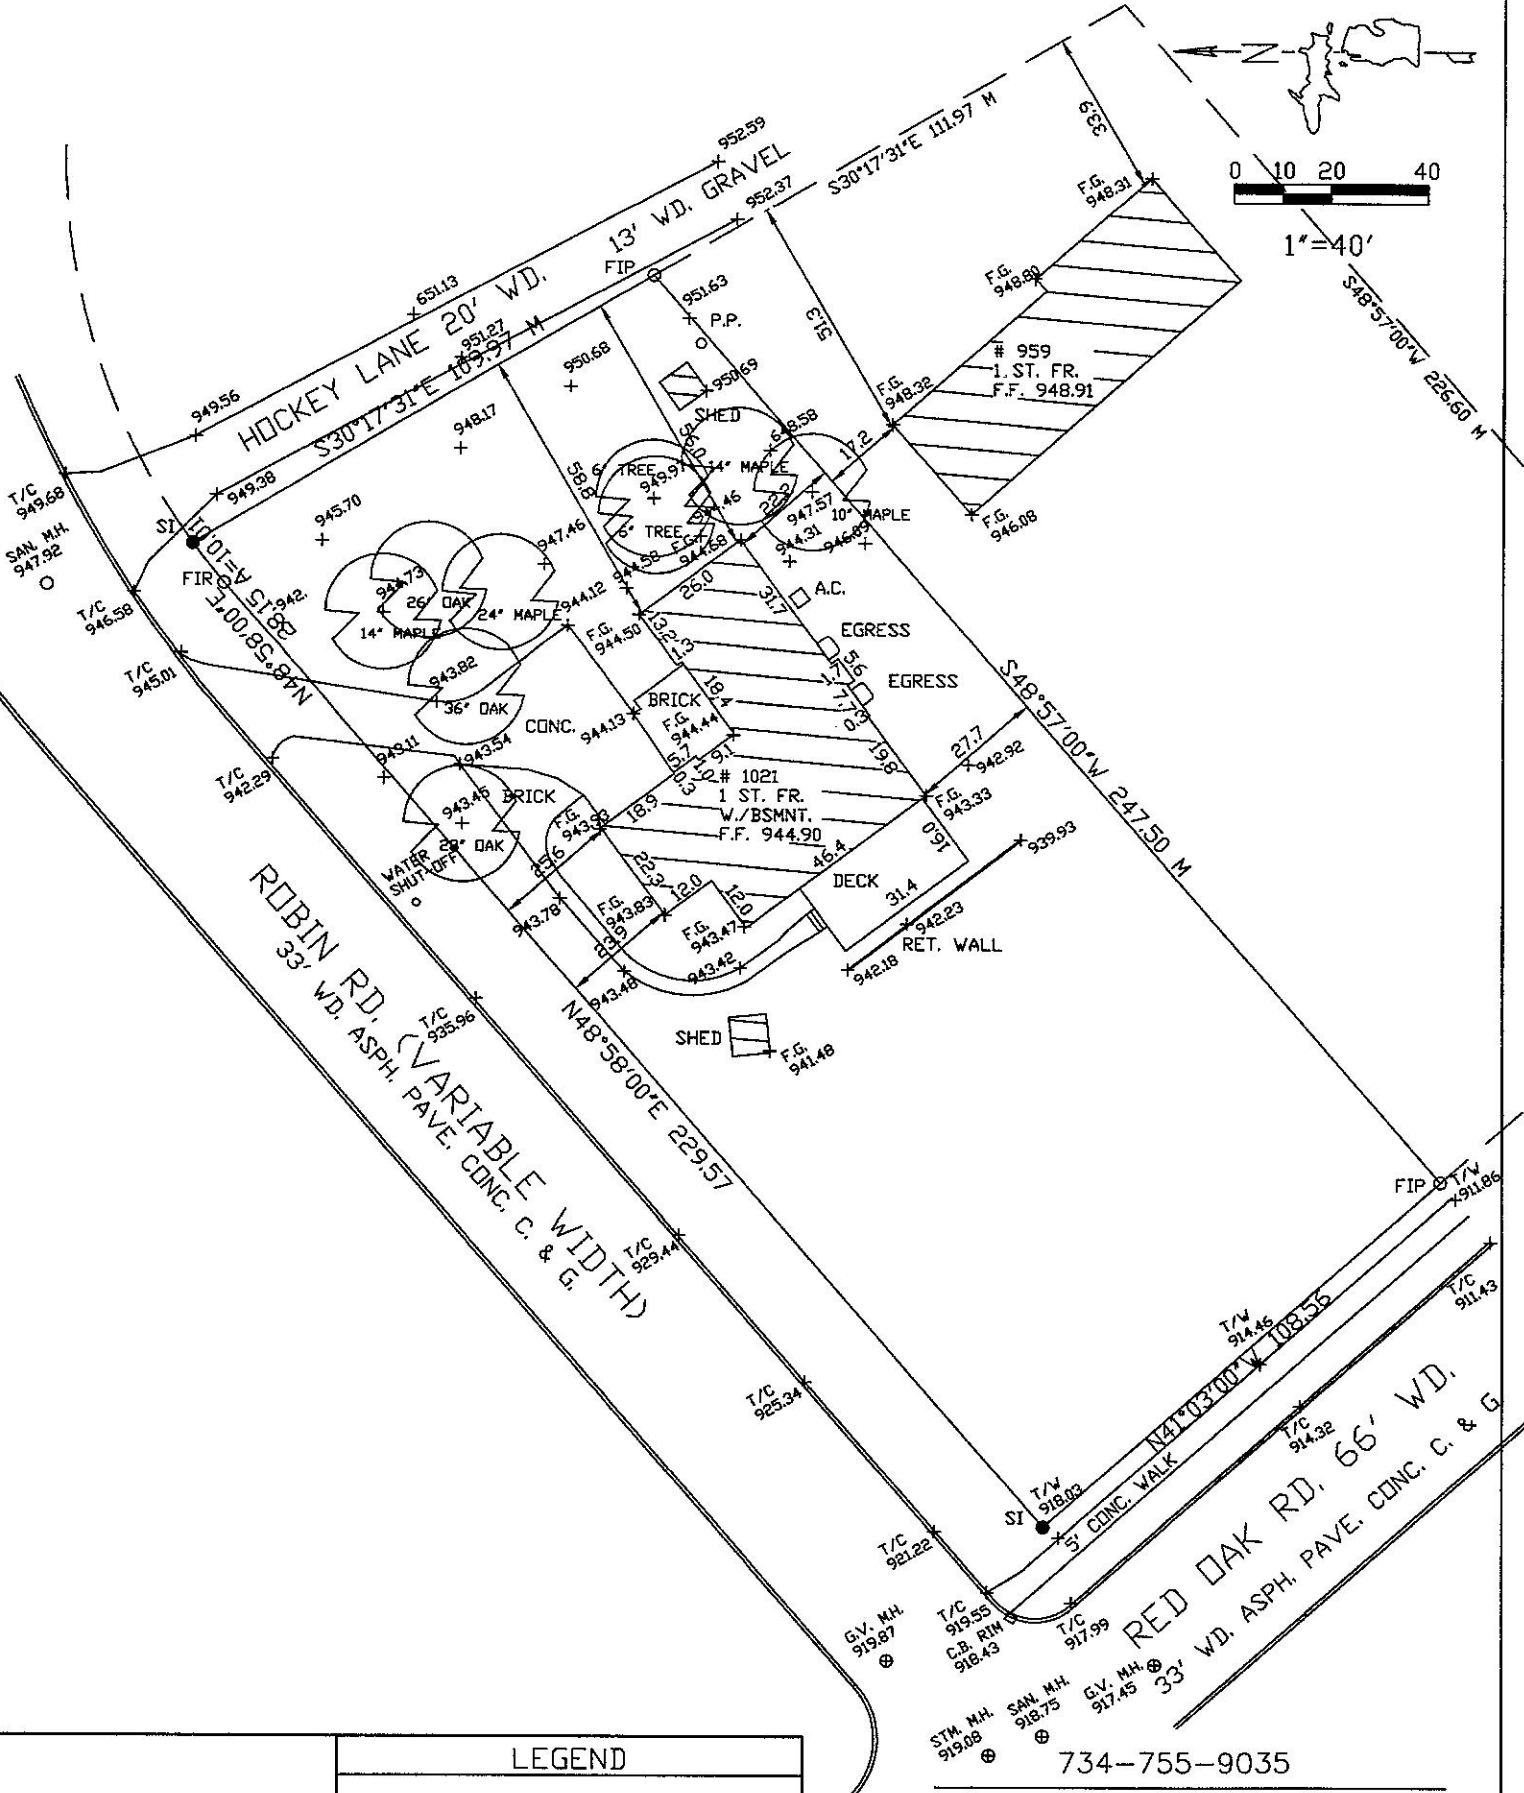

LEGEND	
FI	= Found Iron
SI	= Set Iron
Fence	— — — — —
x 92.5	= EX. GRADE
x P93.6	= PROP. GRADE

APEX SURVEY
 20960 MILWAUKEE RD.
 BRITTON, MICHIGAN 49229
 LAND SURVEYOR # 27446
 (734) 634-3591
 email: mwdavispe07@yahoo.com

734-755-9035
 MARC W. DAVIS P.E. #54580
 CLIENT: P. LASKOWSKY

JOB # 23-82	1"=40'
DATE 7-25-23	SCALE
DWG. BY MWD	BK PG
SHEET 1 OF 1	