

CERTIFIED SURVEY

PROPERTY DESCRIPTION:




LAND SITUATED IN CITY OF ANN ARBOR, COUNTY OF WASHENAW, STATE OF MICHIGAN AS DESCRIBED AS FOLLOWS:

LOT 1, ANN ARBOR HILLS SUBDIVISION, AS RECORDED IN LIBER 5 OF PLATS, PAGES 21 & 22 OF WASHTENAW COUNTY RECORDS.

NOTE:

A CURRENT TITLE POLICY HAS NOT BEEN FURNISHED AT TIME OF SURVEY, THEREFORE EASEMENTS AND/OR ENCUMBRANCES AFFECTING SUBJECT PARCEL MAY NOT BE SHOWN.

- 4 feet, 50% opaque
- 6 feet, 100% opaque
- 5 feet, 80% opaque

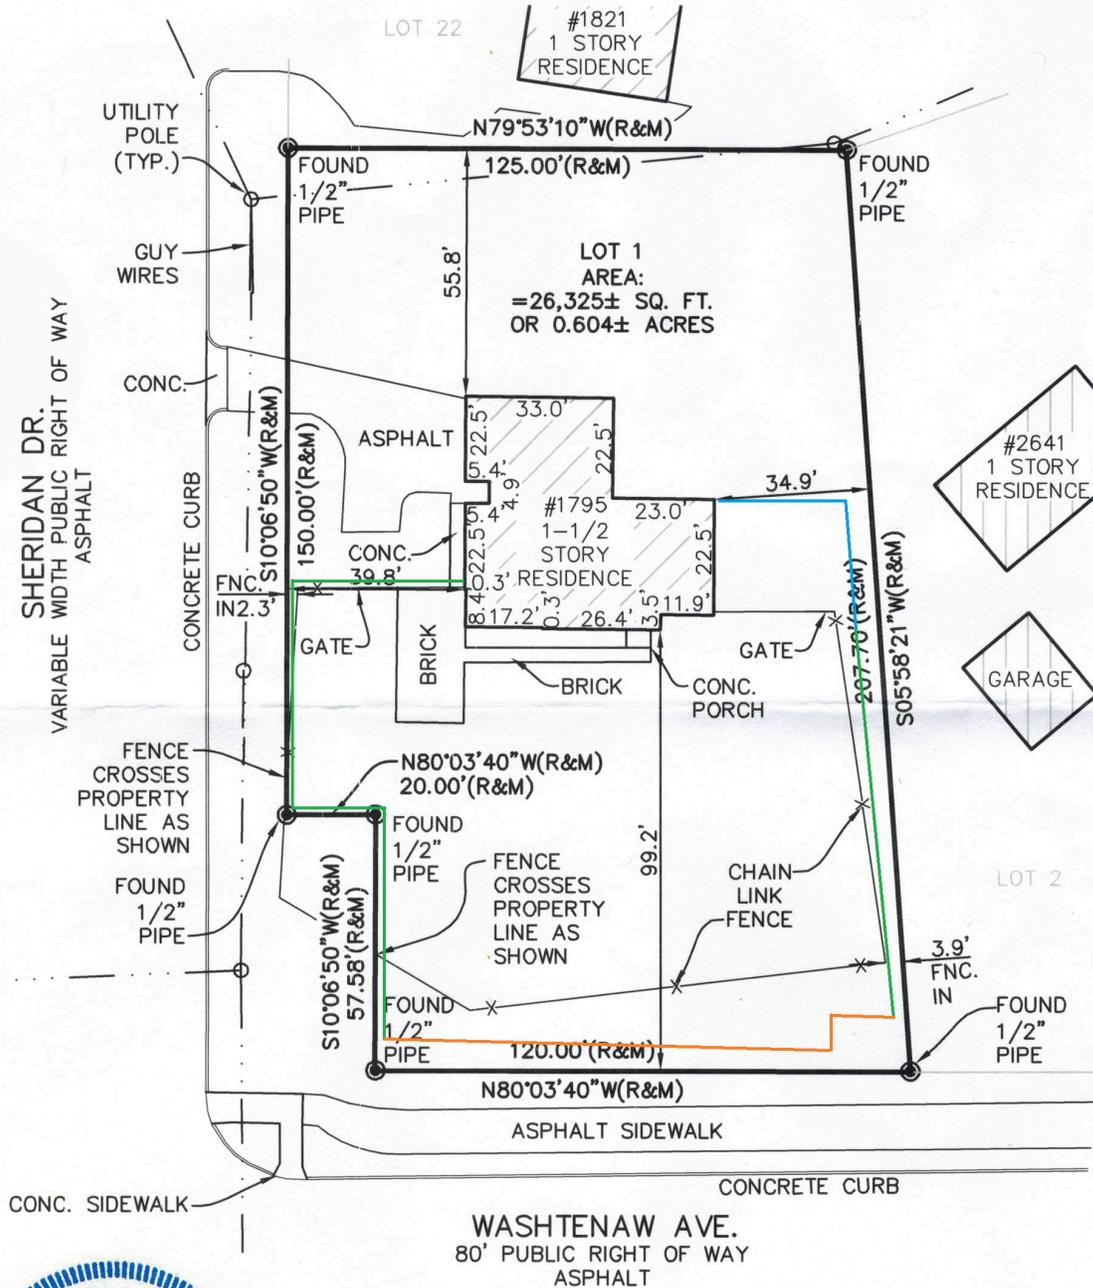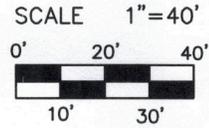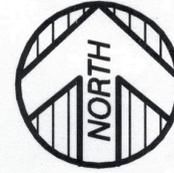



I HEREBY CERTIFY THAT I HAVE SURVEYED THE LAND
HEREIN PLATTED AND DESCRIBED AND THAT THE RATIO
OF CLOSURE MEETS THE REQUIREMENTS OF PUBLIC ACT
132 OF 1970.

Thomas G. Smith

THOMAS G. SMITH, P.S. NO. 32341

LEGEND

- FOUND MONUMENT (AS NOTED)
- (M) MEASURED DIMENSION
- (R) RECORD DIMENSION



KEM-TEC & ASSOCIATES

22556 GRATIOT AVE. EASTPOINTE, MI 48021
PROFESSIONAL SURVEYORS - PROFESSIONAL ENGINEERS
(586)772-2222 * FAX (586)772-4048

CERTIFIED TO: JOYCE BLINN	
FIELD SURVEY: TS PM	DATE: NOVEMBER 6, 2011
DRAWN BY: DSB	SHEET: 1 OF 1
SCALE: 1" = 40'	JOB NO.: 17-04241