

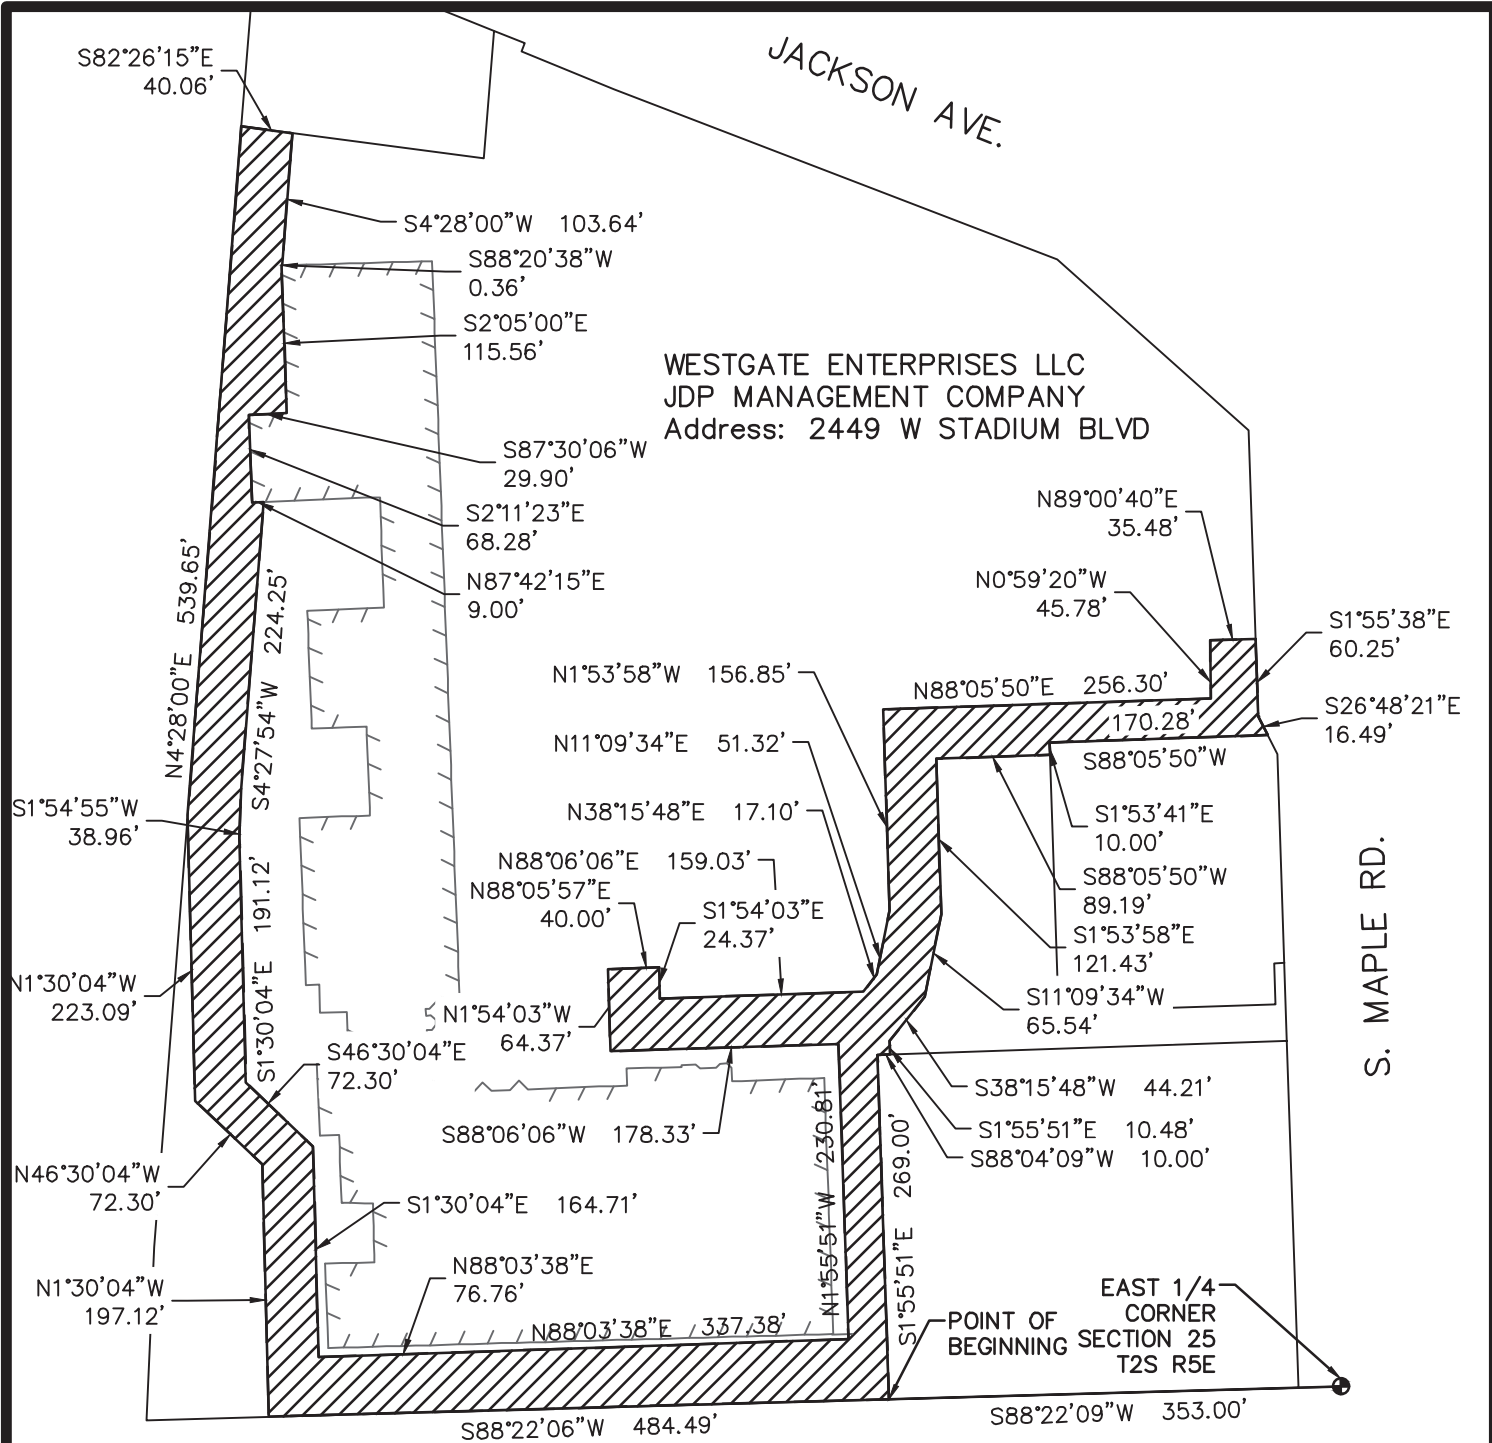


EXHIBIT A



**CITY OF ANN ARBOR
PUBLIC SERVICES**
301 EAST HURON STREET
P.O. BOX 8647
ANN ARBOR, MI 48107-8647
734-794-6410
www.a2gov.org

REV. NO.	DATE	DRAWN BY	CHECKED BY
WATER MAIN EASEMENT			
DR. MS	CH. KB	DRAWING NO.	
SCALE 1"=150'	DATE 8/13/2024		

COMMENCING AT THE EAST 1/4 CORNER OF SECTION 25, T.2S. R5E. THENCE S88°22'09"W 353.00 FEET TO THE POINT OF BEGINNING; THENCE S88°22'06"W 484.49 FEET; THENCE N01°30'04"W 197.12 FEET; THENCE N46°30'04"W 72.30 FEET; THENCE N01°30'04"W 223.09 FEET; THENCE N04°28'00"E 539.65 FEET; THENCE S82°26'15"E 40.06 FEET; THENCE S04°28'00"W 103.64 FEET; THENCE S8°20'38"W 0.36 FEET; THENCE S02°05'00"E 115.56 FEET; THENCE S87°30'06"W 29.90 FEET; THENCE S02°11'23"E 68.28 FEET; THENCE N87°42'15"E 9.00 FEET; THENCE S04°27'54"W 224.25 FEET; THENCE S01°54'55"W 38.96 FEET; THENCE S01°30'04"E 191.12 FEET; THENCE S46°30'04"E 72.30 FEET; THENCE S01°30'04"E 164.71 FEET; THENCE N88°03'38"E 76.76 FEET; THENCE N88°03'38"E 337.38 FEET; THENCE N01°55'51"W 230.81 FEET; THENCE S88°06'06"W 178.33 FEET; THENCE N01°54'03"W 64.37 FEET; N88°05'57"E 40.00 FEET; THENCE S01°54'03"E 24.37 FEET; THENCE N88°06'06"E 159.03 FEET; THENCE N38°15'48"E 17.10 FEET; THENCE N11°09'34"E 51.32 FEET; THENCE N01°53'58"W 156.85 FEET; THENCE N88°05'50"E 256.30 FEET; THENCE N00°59'20"W 45.78 FEET; THENCE N89°00'40"E 35.48 FEET; THENCE S01°55'38"E 60.25 FEET; THENCE S26°48'21"E 16.49 FEET; THENCE S88°05'50"W 170.28 FEET; THENCE S01°53'41"E 10.00 FEET; THENCE S88°05'50"W 89.19 FEET; THENCE S01°53'58"E 121.43 FEET; THENCE S11°09'34"W 65.54 FEET; THENCE S38°15'48"W 44.21 FEET; THENCE S01°55'51"E 10.48 FEET; THENCE S88°04'09"W 10.00 FEET; THENCE S01°55'51"E 269.00 FEET TO THE POINT OF BEGINNING. BEING A PART OF THE NORTHEAST 1/4 OF SECTION 25, T.2S. R5E. CITY OF ANN ARBOR MICHIGAN.

EXHIBIT A CONT.



**CITY OF ANN ARBOR
PUBLIC SERVICES**
301 EAST HURON STREET
P.O. BOX 8647
ANN ARBOR, MI 48107-8647
734-794-6410
www.a2gov.org

REV. NO.	DATE	DRAWN BY	CHECKED BY
WATER MAIN EASEMENT			
DR. MS	CH. KB	DRAWING NO.	
SCALE 1"=150'	DATE 8/13/2024		