


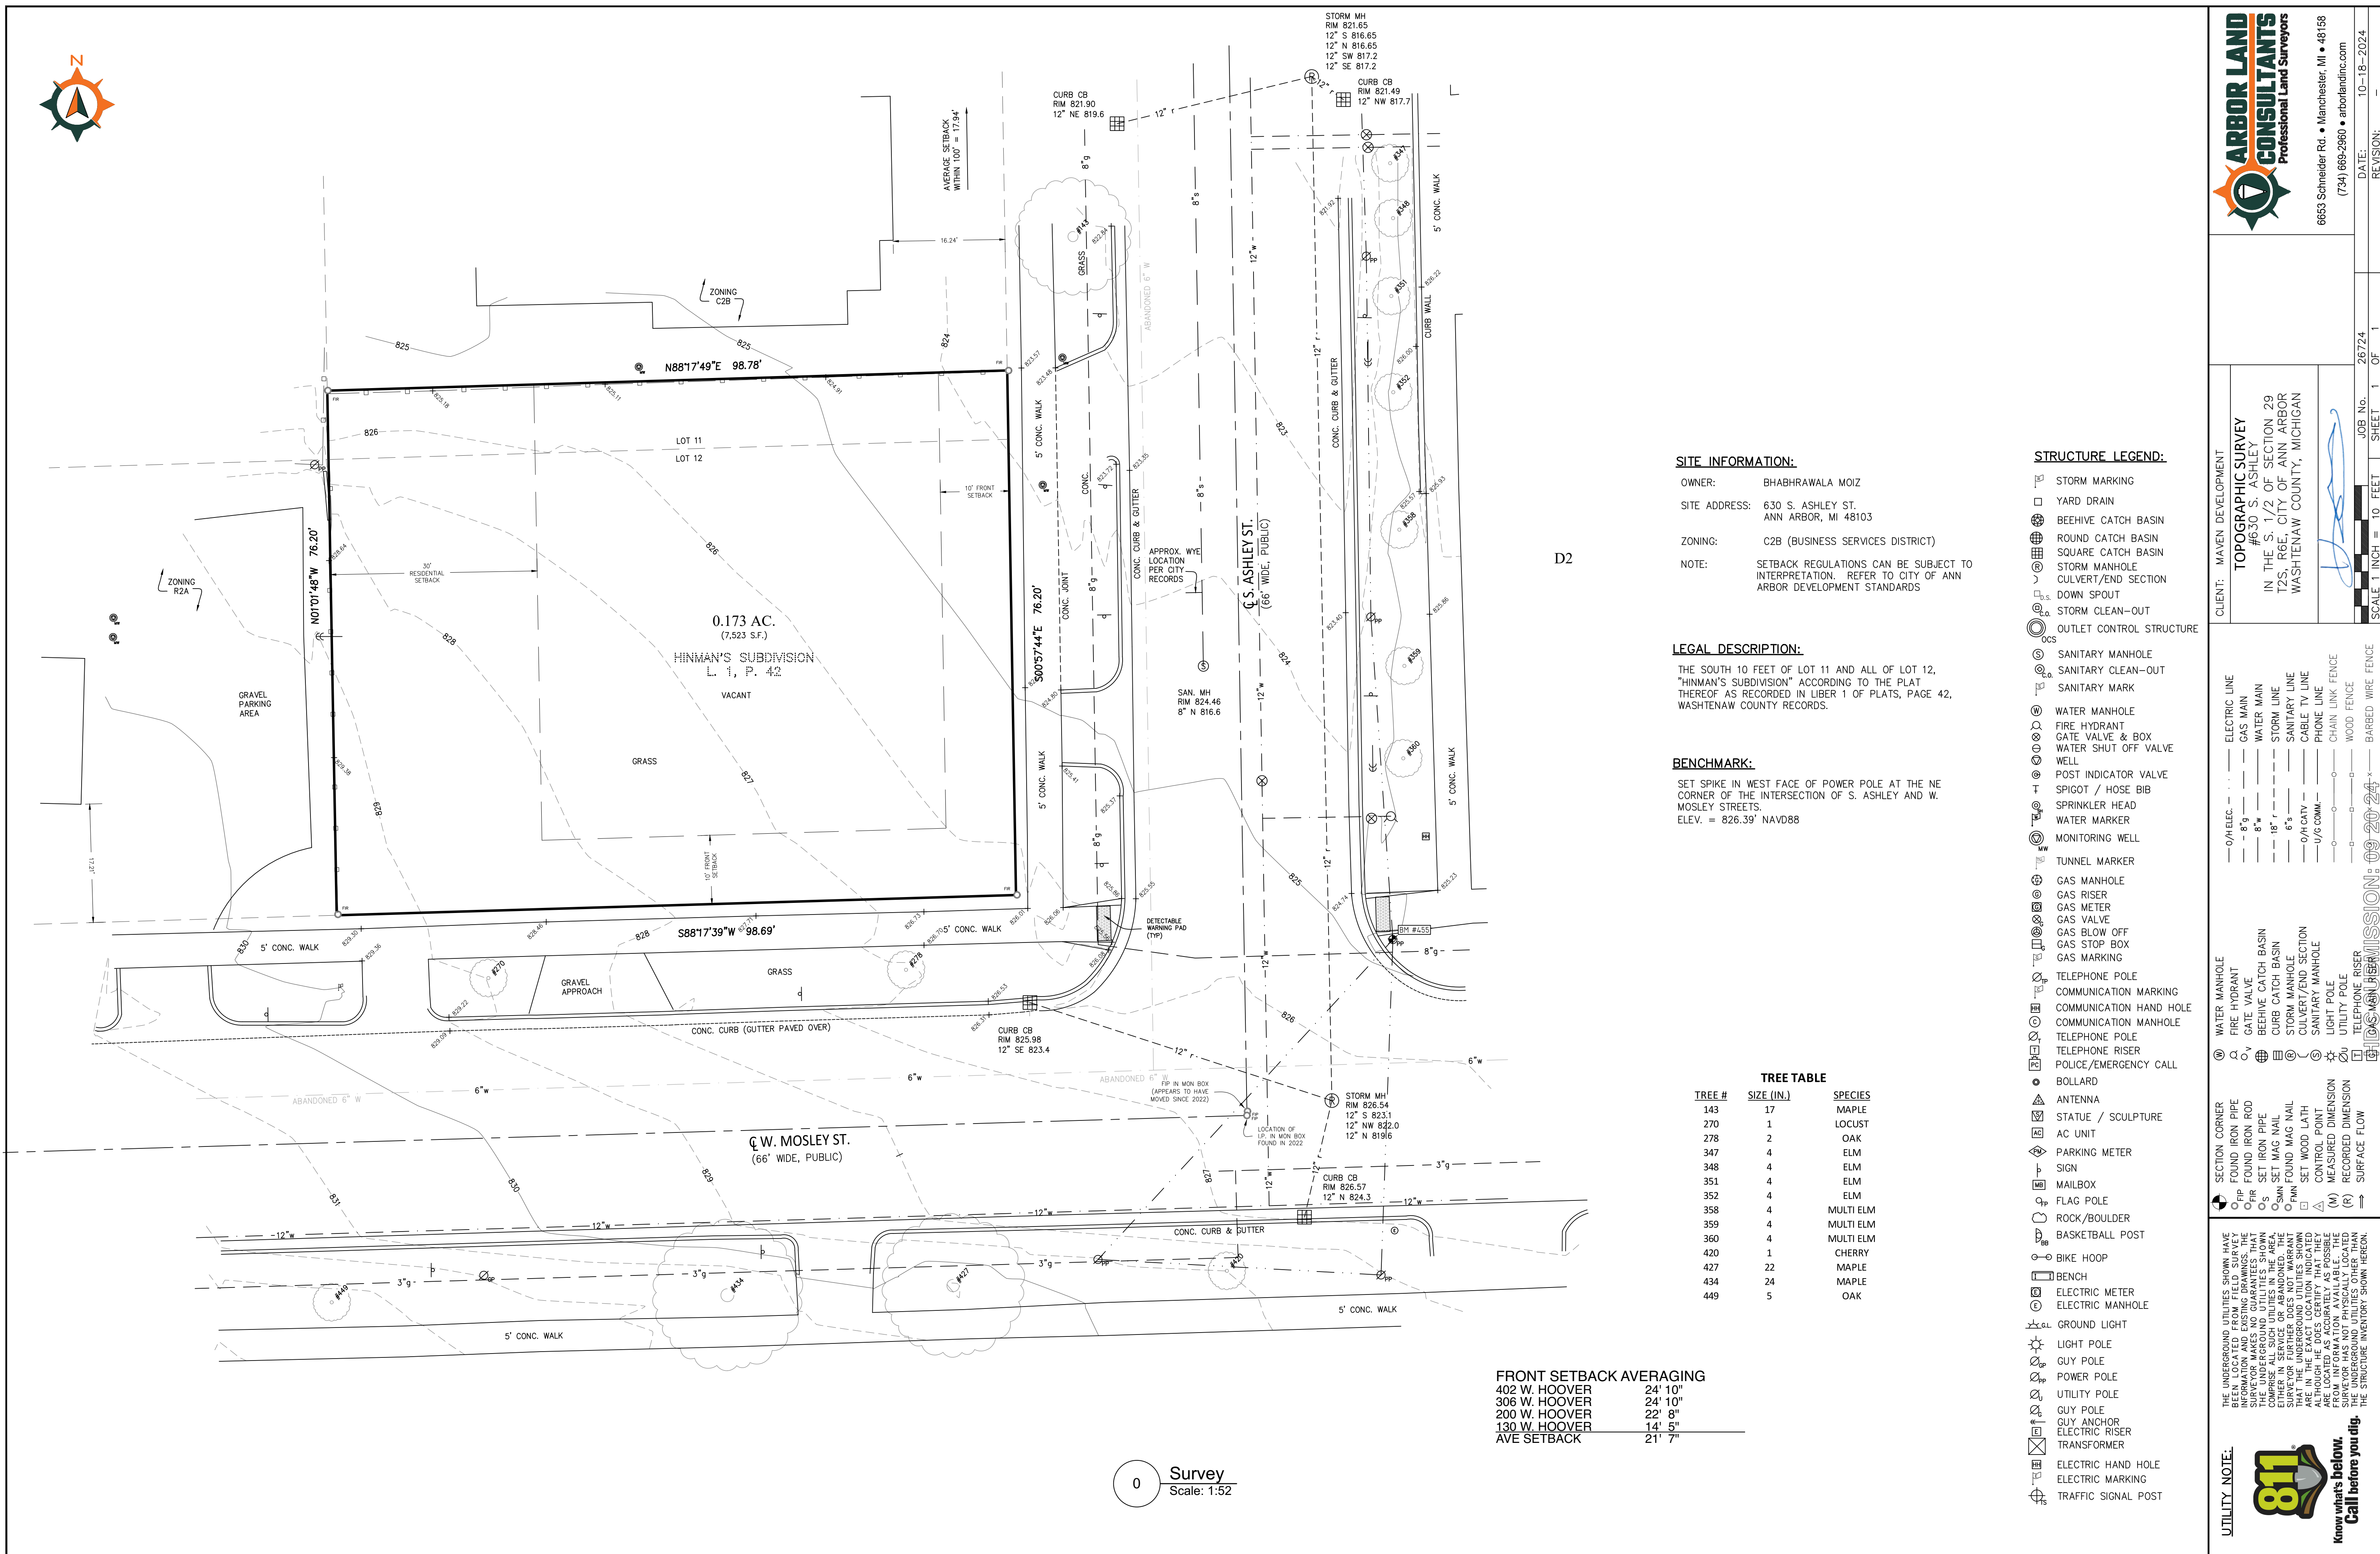

SHEET TITLE:	
REVIEW SET:	00.00.22
BID & PERMIT SET:	

C-1.0