

- STRUCTURE LEGEND:**
- STORM MARKING
 - YARD DRAIN
 - ⊕ BEEHIVE CATCH BASIN
 - ⊕ ROUND CATCH BASIN
 - ⊕ SQUARE CATCH BASIN
 - ⊕ STORM MANHOLE
 - ⊕ CULVERT/END SECTION
 - ⊕ DOWN SPOUT
 - ⊕ STORM CLEAN-OUT
 - ⊕ OUTLET CONTROL STRUCTURE

- ⊕ WATER MANHOLE
- ⊕ FIRE HYDRANT
- ⊕ GATE VALVE & BOX
- ⊕ WATER SHUT OFF VALVE
- ⊕ WELL
- ⊕ POST INDICATOR VALVE
- ⊕ SPIGOT / HOSE BIB
- ⊕ SPRINKLER HEAD
- ⊕ WATER MARKER
- ⊕ MONITORING WELL

- ⊕ GAS MANHOLE
- ⊕ GAS RISER
- ⊕ GAS METER
- ⊕ GAS VALVE
- ⊕ GAS BLOW OFF
- ⊕ GAS STOP BOX
- ⊕ GAS MARKING




- ⊕ TELEPHONE POLE
- ⊕ COMMUNICATION MARKING
- ⊕ COMMUNICATION HAND HOLE
- ⊕ COMMUNICATION MANHOLE
- ⊕ TELEPHONE POLE
- ⊕ TELEPHONE RISER
- ⊕ POLICE/EMERGENCY CALL

- ⊕ ELECTRIC METER
- ⊕ ELECTRIC MANHOLE
- ⊕ LIGHT POLE
- ⊕ GUY POLE
- ⊕ POWER POLE
- ⊕ UTILITY POLE
- ⊕ GUY POLE
- ⊕ GUY ANCHOR
- ⊕ ELECTRIC RISER
- ⊕ TRANSFORMER
- ⊕ ELECTRIC HAND HOLE
- ⊕ ELECTRIC MARKING
- ⊕ TRAFFIC SIGNAL POST

- ⊕ SANITARY MANHOLE
- ⊕ SANITARY CLEAN-OUT
- ⊕ SANITARY MARK

- ⊕ BOLLARD
- ⊕ ANTENNA
- ⊕ STATUE / SCULPTURE
- ⊕ AC UNIT
- ⊕ PARKING METER
- ⊕ SIGN
- ⊕ MAILBOX
- ⊕ FLAG POLE
- ⊕ ROCK/BOULDER
- ⊕ BASKETBALL POST
- ⊕ BIKE HOOP
- ⊕ BENCH

LEGAL DESCRIPTION:
 A part of South University Avenue lying South of and adjacent to University Square, between South State Street and East University Avenue (vacated), according to the Plat of "Alteration of the Ann Arbor Land Company's Addition to the Village of Ann Arbor" as recorded in Liber U, Page 252 described as: Commencing at the Southwest corner of said University Square; thence along the North line of South University Avenue and the South line of University Square North 88°36'31" East 46.65 feet to the POINT OF BEGINNING, thence continuing North 88°36'31" East in the same course 1139.16 feet to the East line of University Square and the West line of East University Avenue (vacated); thence along said East line and said West line South 01°39'50" East 26.00 feet; thence South 88°36'31" West, parallel with the North line of South University Avenue, 1139.28 feet; thence North 01°25'07" West 26.02 feet to the POINT OF BEGINNING, containing 0.680 acres or land, more or less

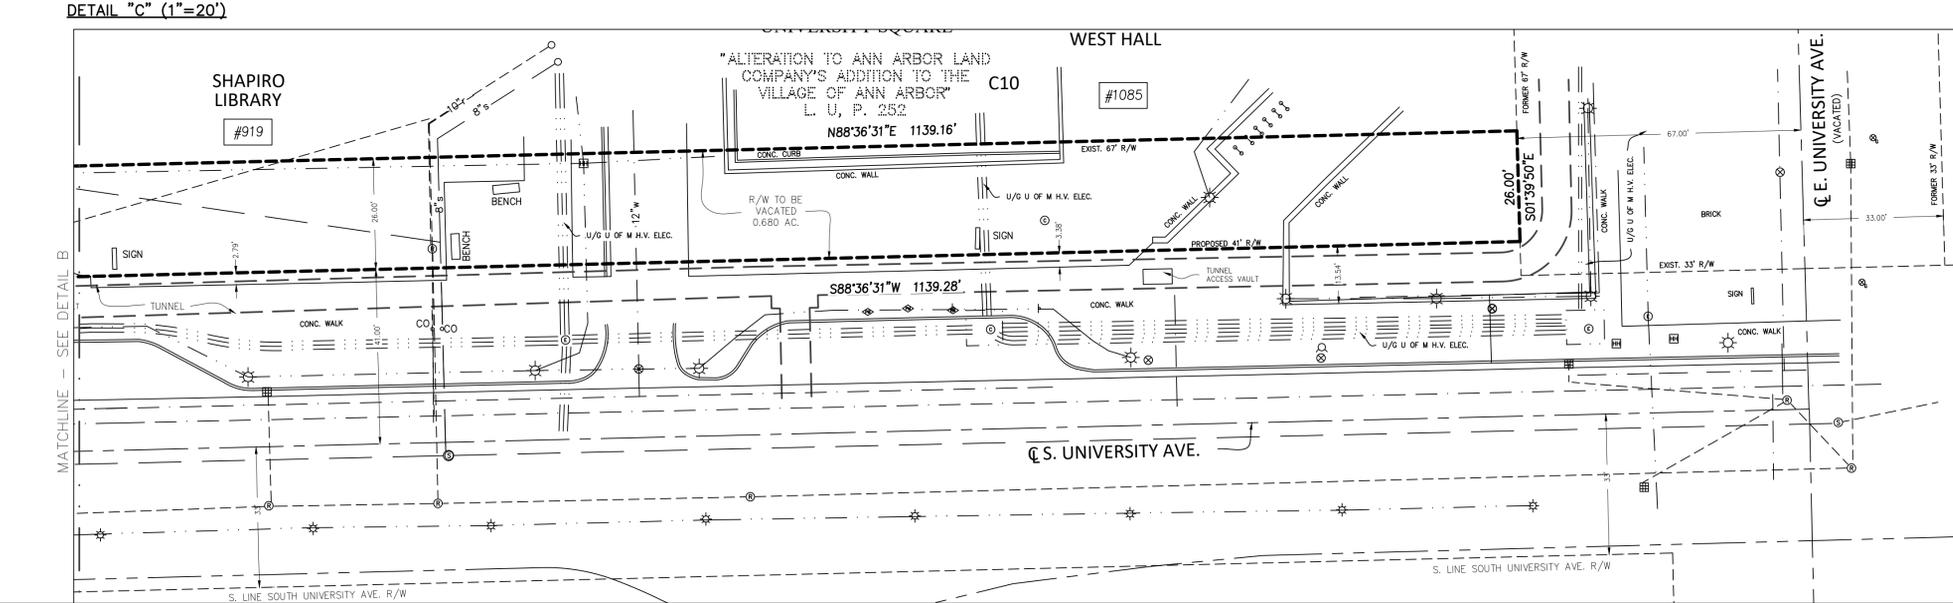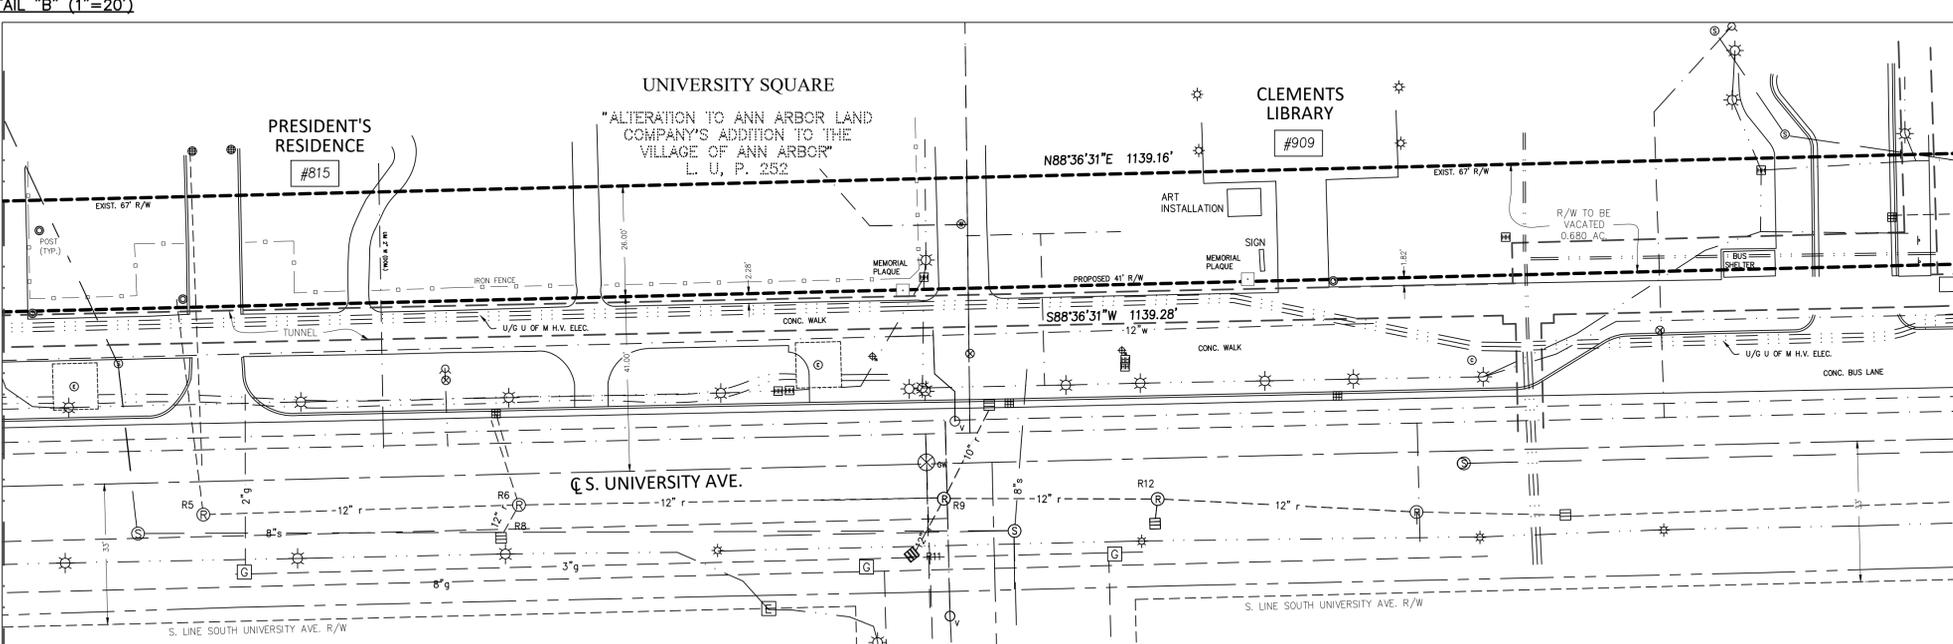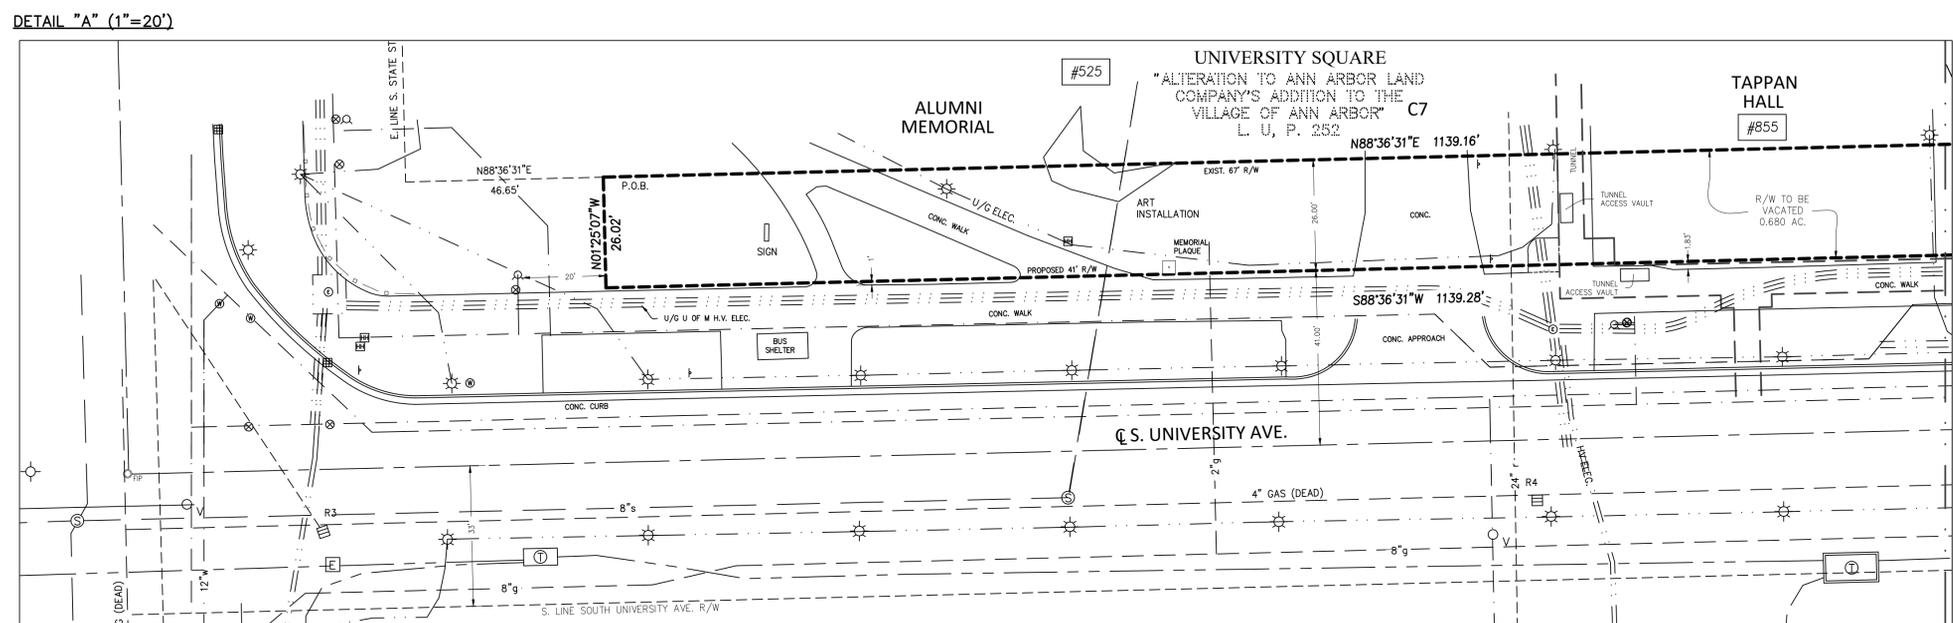

ARBOR LAND CONSULTANTS
 Professional Land Surveyors
 6633 Schneider Rd. • Manchester, MI • 48158
 (734) 669-2860 • arborlandinc.com

STATE OF MICHIGAN
 KEVIN J. GINGRAS
 License No. 401028790
 LICENSED PROFESSIONAL SURVEYOR

CLIENT: UNIVERSITY OF MICHIGAN
 BOUNDARY SURVEY
 SOUTH UNIVERSITY AVE.
 RIGHT OF WAY MODIFICATION
 CITY OF ANN ARBOR
 WASHTEAW COUNTY, MICHIGAN

UTILITY LINE LEGEND:

- /H.E.C. ELECTRIC LINE
- /G GAS MAIN
- /W WATER MAIN
- /S STORM LINE
- /M SANITARY LINE
- /C CABLE TV LINE
- /P PHONE LINE
- /F CHAIN LINK FENCE
- /W WOOD FENCE
- /B BARBED WIRE FENCE

UTILITY NOTE:

THE UNDERGROUND UTILITIES SHOWN HAVE BEEN LOCATED FROM FIELD SURVEY INFORMATION AND EXISTING DRAWINGS. THE UNDERGROUND UTILITIES SHOWN COMPRISE ALL SUCH UTILITIES IN THE AREA, INCLUDING BUT NOT LIMITED TO, WATER, GAS, ELECTRIC, AND TELEPHONE. THE SURVEYOR FURTHER DOES NOT WARRANT THAT THE UNDERGROUND UTILITIES SHOWN ARE IN THE EXACT LOCATION INDICATED OR THAT THE UTILITIES SHOWN ARE LOCATED AS ACCURATELY AS POSSIBLE FROM INFORMATION AVAILABLE. THE UNDERGROUND UTILITIES OTHER THAN THE STRUCTURE INVENTORY SHOWN HEREON.

811
 Know what's below.
 Call before you dig.