
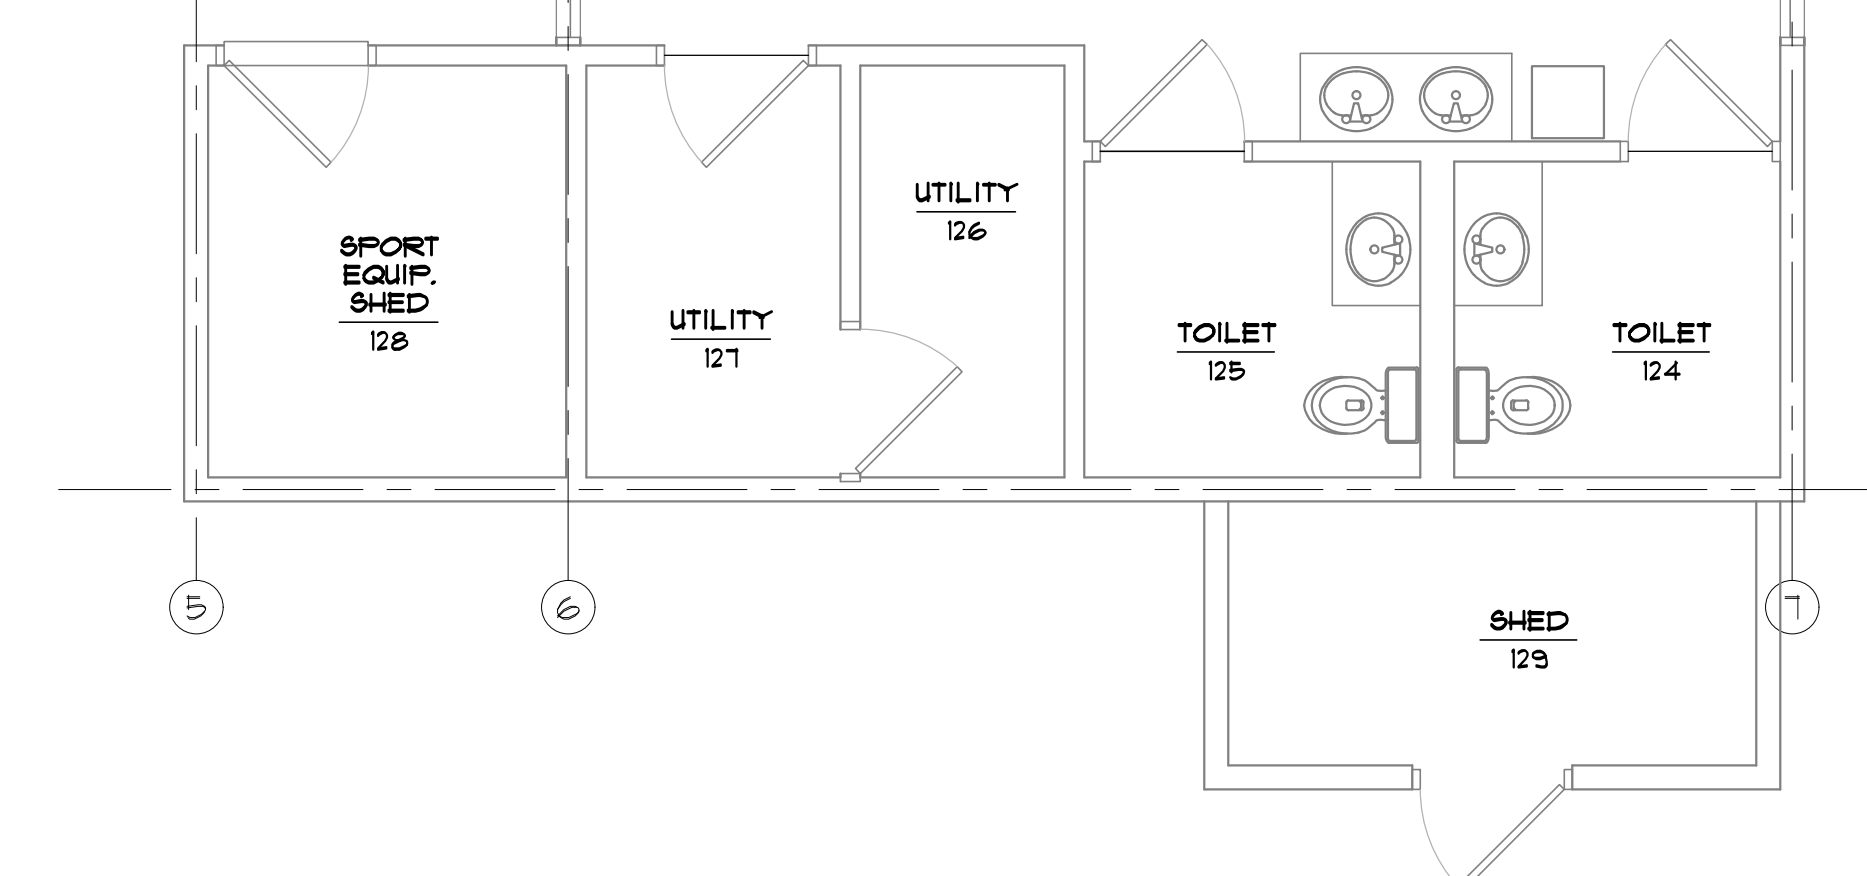
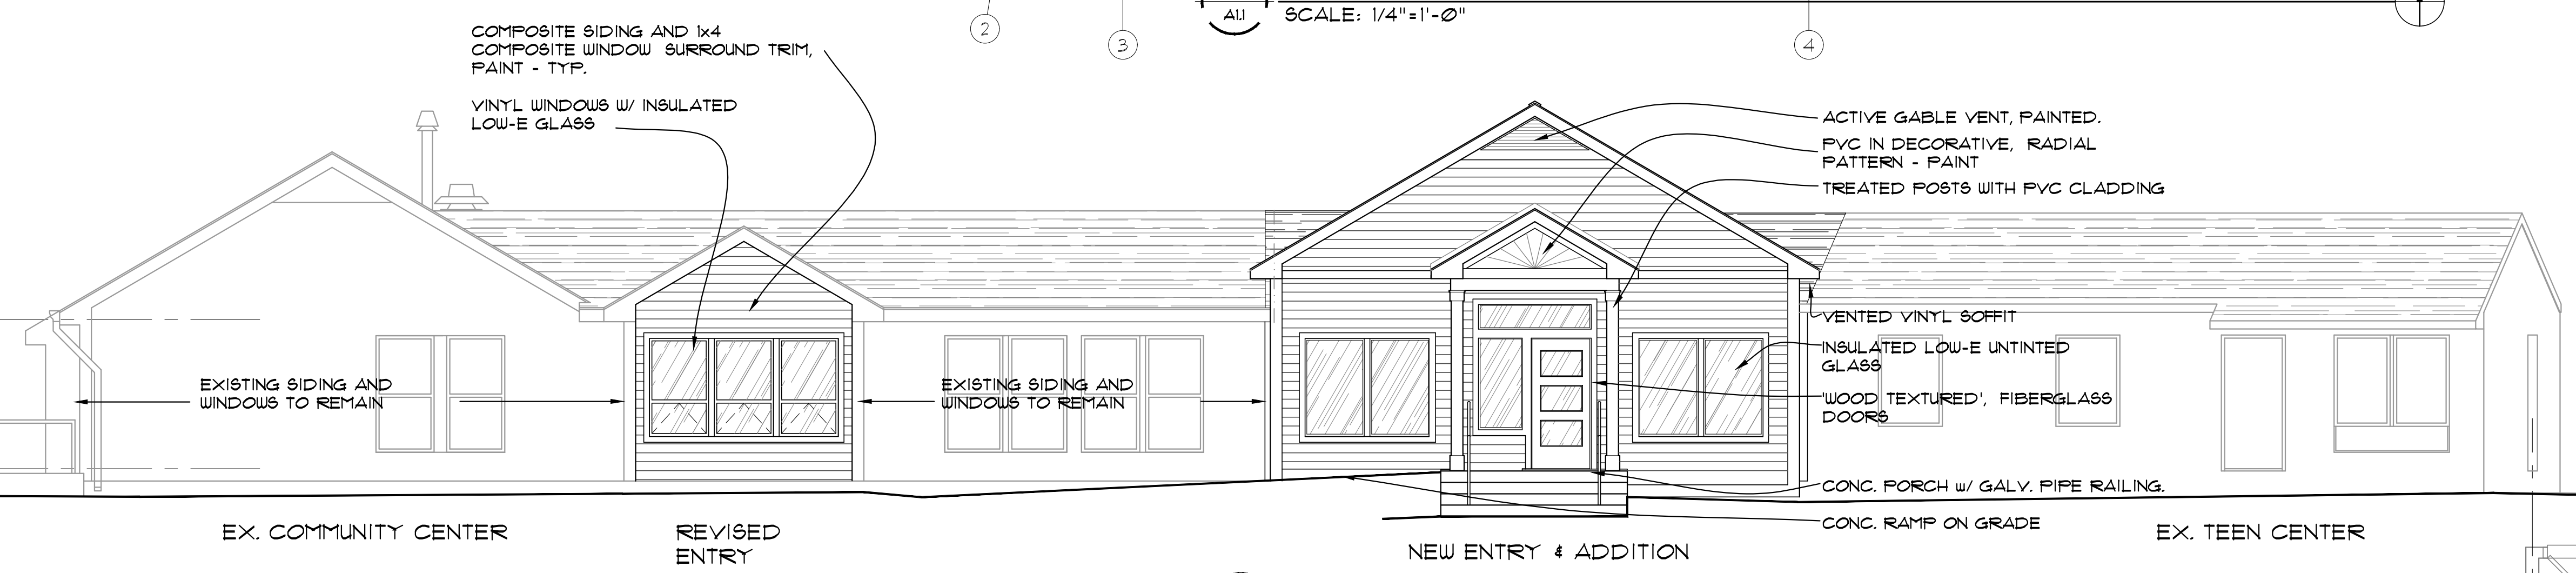


MITCHELL and MOUAT ARCHITECTS. Not Published. All Rights Reserved.

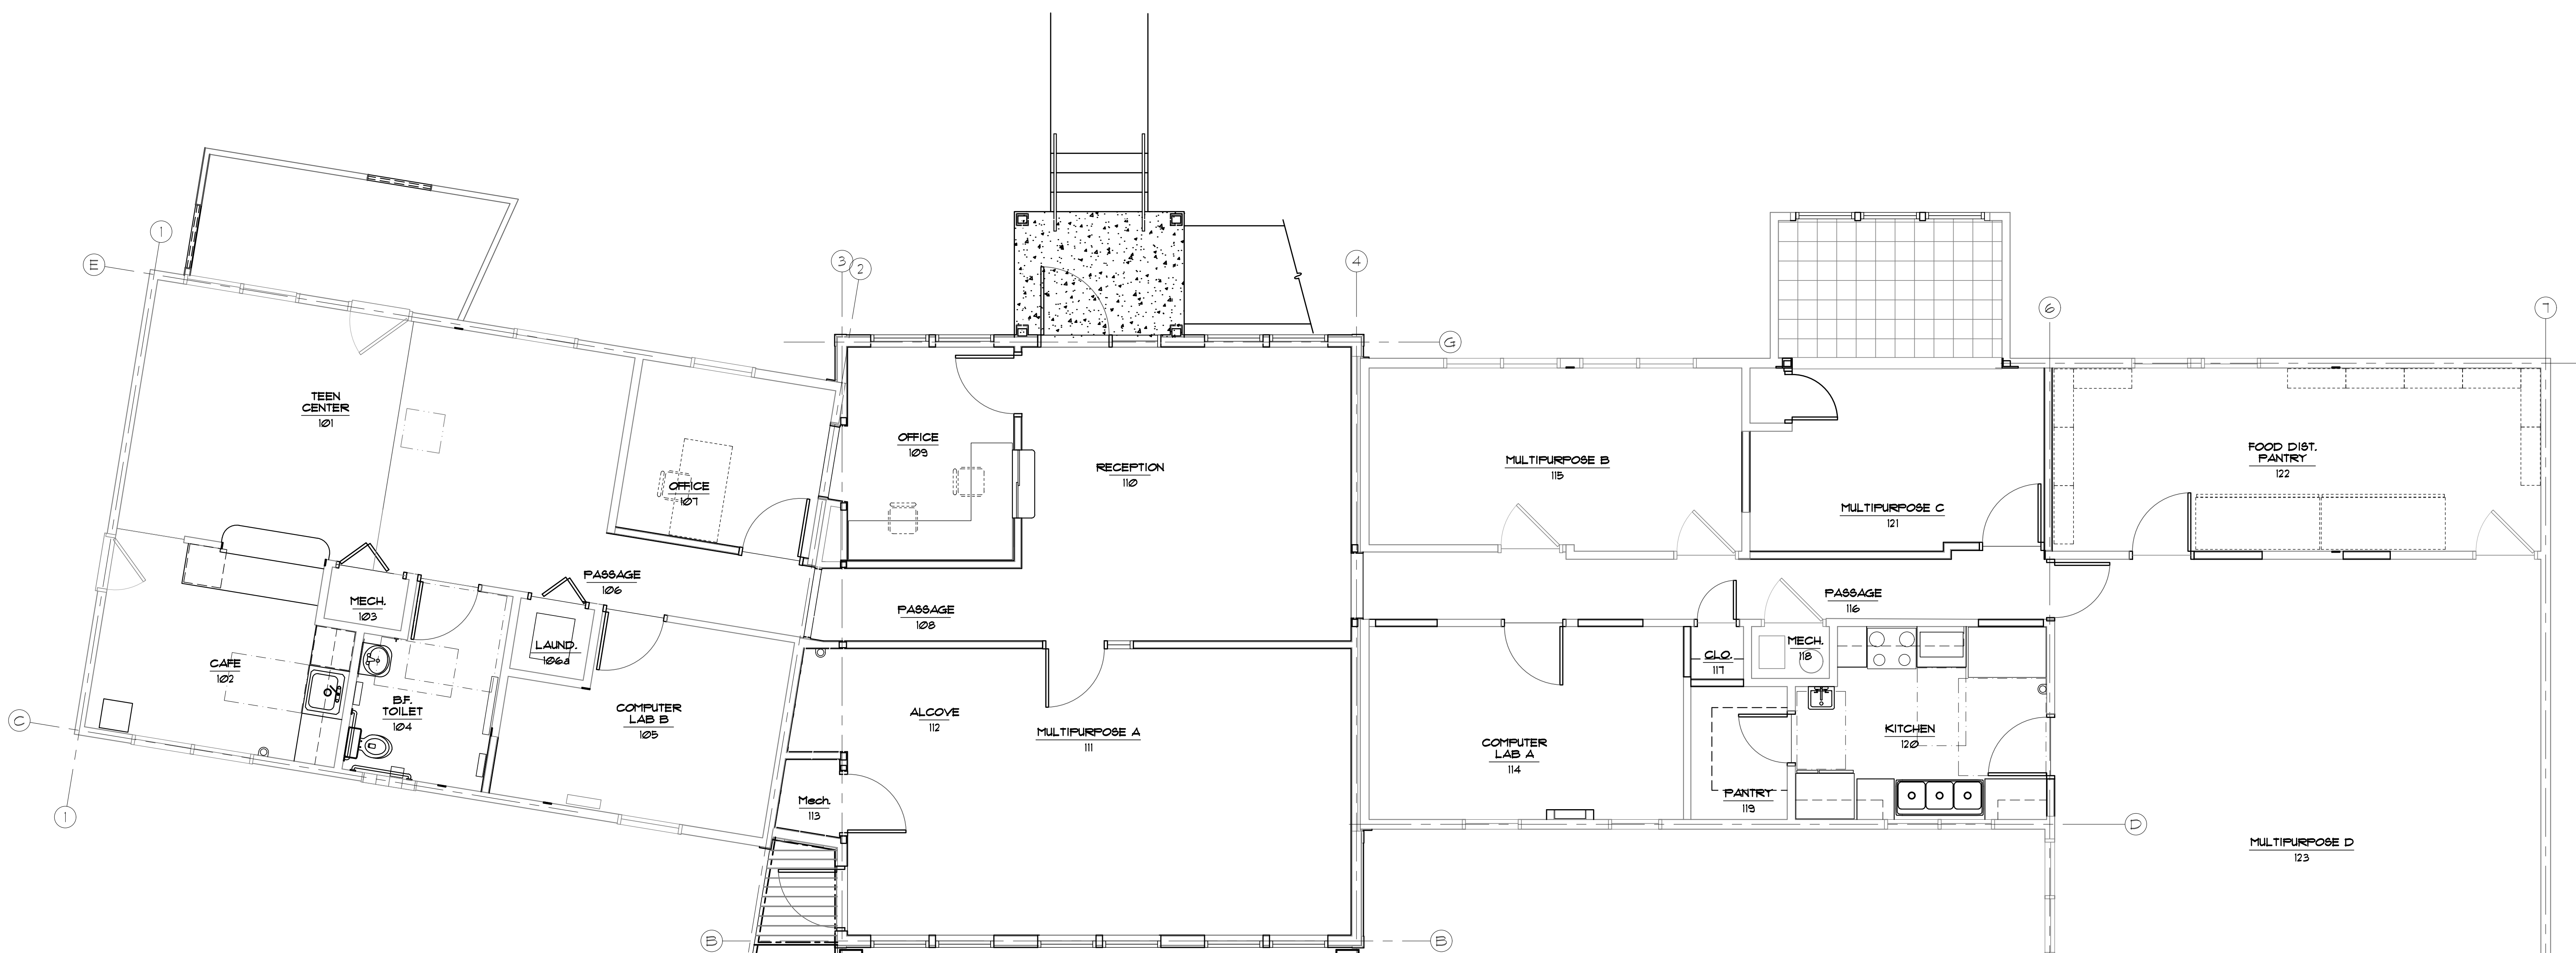

Issued For:	Issued For:
Date:	Date:
02.22.16	06.13.16
Site Plan Approval	95% Review
03.21.16	09.21.16
Review	Plan Review
04.01.16	03.15.17
M/E Review	Bidding
04.18.16	09.07.17
M/E Review	Construction - Bull #1
04.29.16	DD Review

Bryant Community Center Addition
3 West Eden Court
Ann Arbor, MI 48108
Project Number: 1531

Floor Plans