

LEGEND


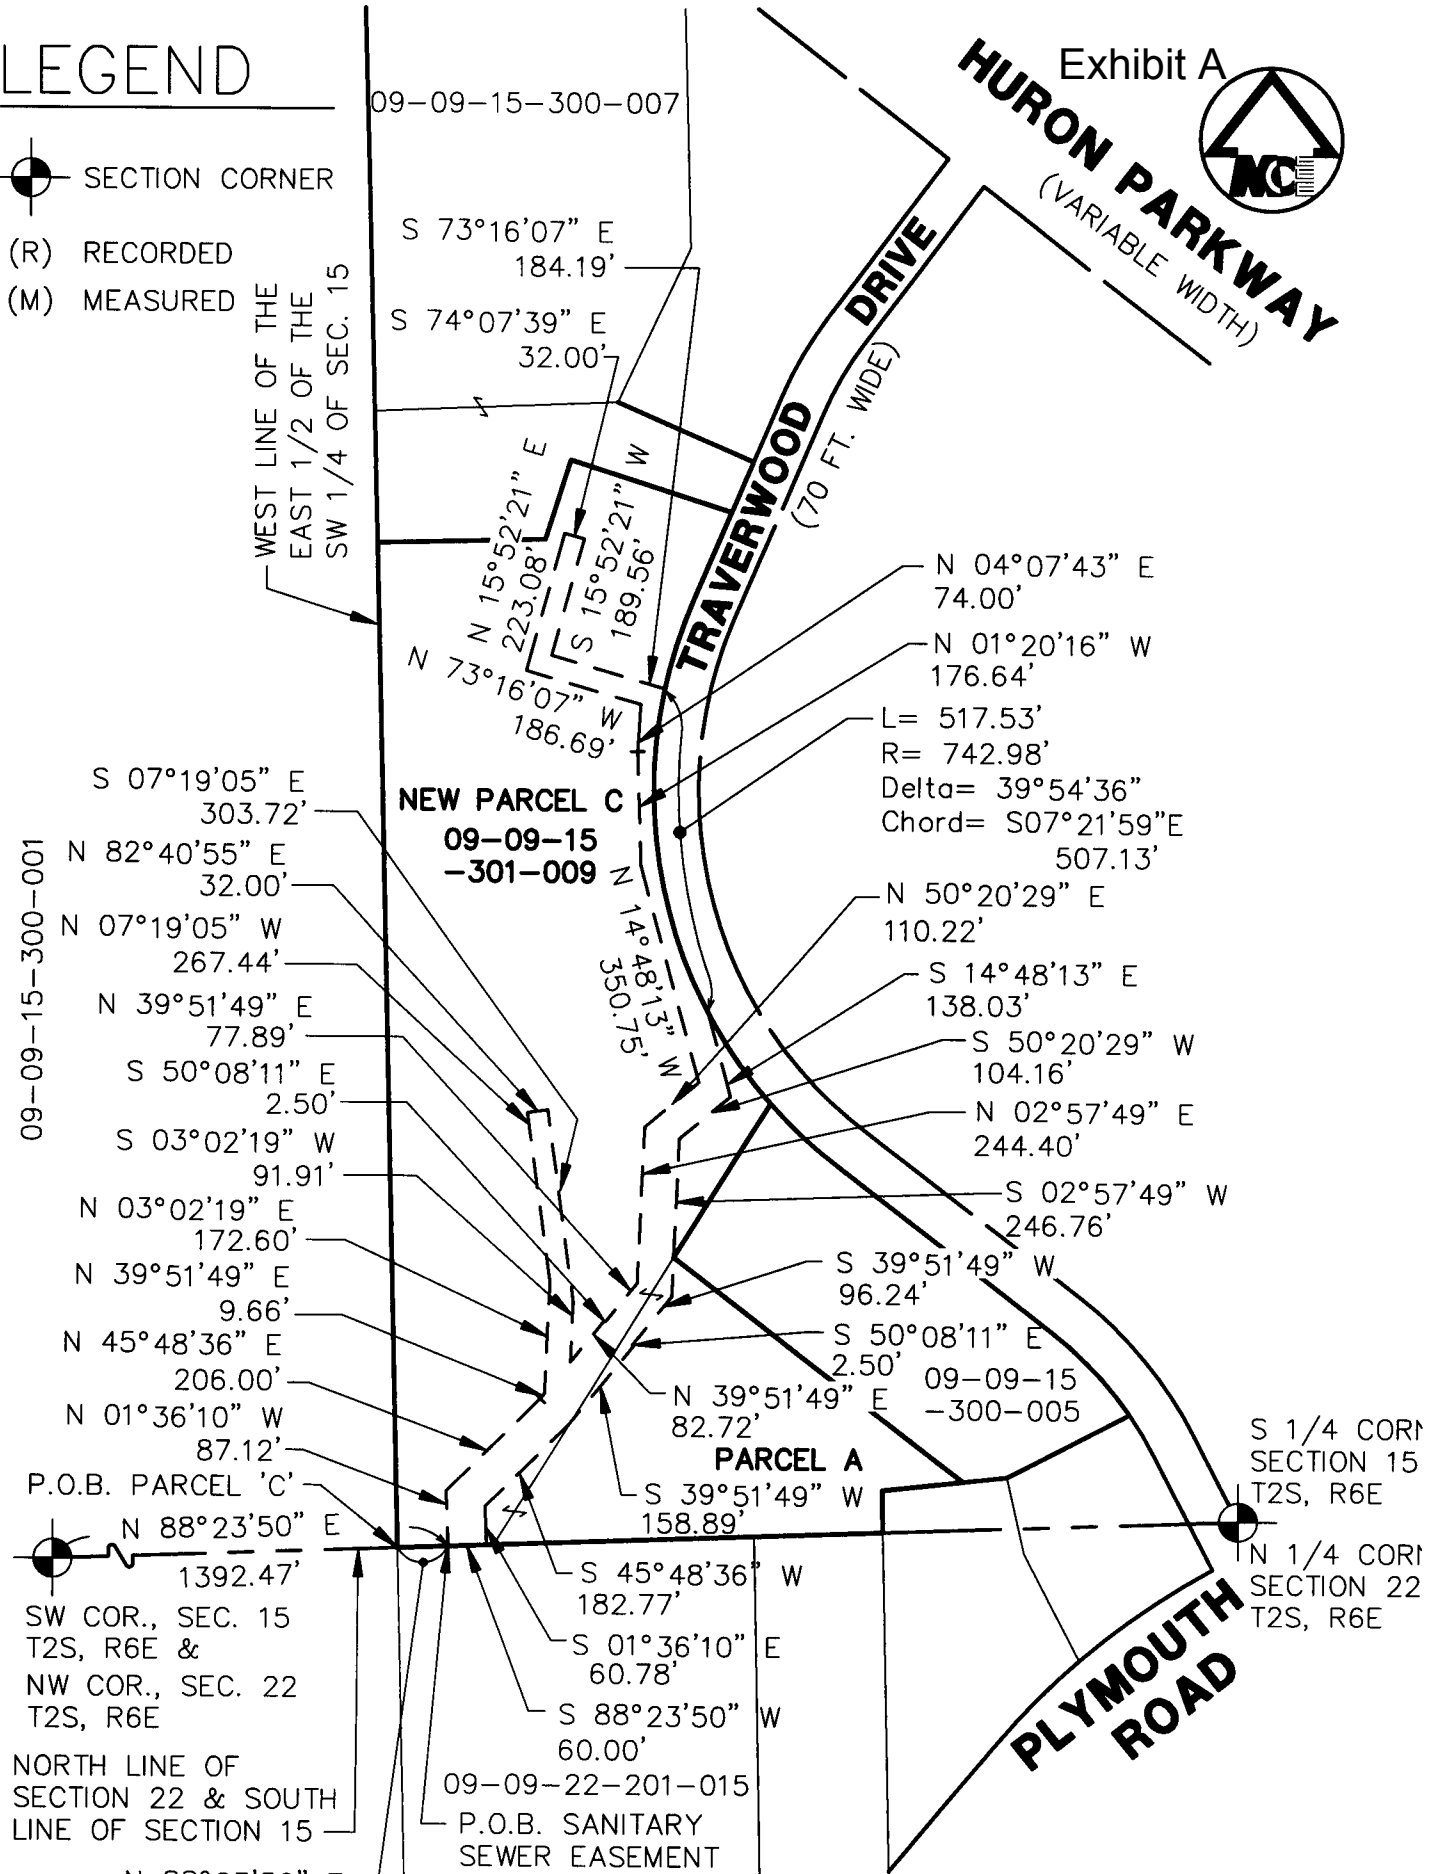
-  SECTION CORNER
- (R) RECORDED
- (M) MEASURED

Exhibit A
HURON PARKWAY
 (VARIABLE WIDTH)



CLIENT: FIRST MARTIN CORPORATION	DATE: 12/19/14
JOB NO.: 12083	SHEET 1 OF 2
SECTION: 15 TWN: T2S RANGE: R6E	SCALE: 1in.= 300 ft.
CITY OF ANN ARBOR	BOOK: #
WASHTENAW COUNTY, MICHIGAN	BY: WAJ

MIDWESTERN CONSULTING



Civil, Environmental and Transportation Engineers
 Planners, Surveyors
 Landscape Architects

3815 Plaza Drive
 Ann Arbor, Michigan 48108
 Phone: 734.995.0200
 Fax 734.995.0599

LEGAL DESCRIPTION OF A VARIABLE WIDTH EASEMENT FOR SANITARY SEWER
 LOCATED ON PARCELS A AND C COMBINED
 IN SECTION 15, T2S, R6E, CITY OF ANN ARBOR,
 WASHTENAW COUNTY, MICHIGAN

Commencing at the SW Corner of Section 15, T2S, R6E, City of Ann Arbor, Washtenaw County, Michigan, thence N 88°23'50" E 1392.47 feet along the south line of said Section 15 to the POINT OF BEGINNING,


- Thence N 01°36'10" W 87.12 feet;
- Thence N 45°48'36" E 206.00 feet;
- Thence N 39°51'49" E 9.66 feet;
- Thence N 03°02'19" E 172.60 feet;
- Thence N 07°19'05" W 267.44 feet;
- Thence N 82°40'55" E 32.00 feet;
- Thence S 07°19'05" E 303.72 feet;
- Thence S 03°02'19" W 91.91 feet;
- Thence N 39°51'49" E 82.72 feet;
- Thence S 50°08'11" E 2.50 feet;
- Thence N 39°51'49" E 77.89 feet;
- Thence N 02°57'49" E 244.40 feet;
- Thence N 50°20'29" E 110.22 feet;
- Thence N 14°48'13" W 350.75 feet;
- Thence N 01°20'16" W 176.64 feet;
- Thence N 04°07'43" E 74.00 feet;
- Thence N 73°16'07" W 186.69 feet;
- Thence N 15°52'21" E 223.08 feet;
- Thence S 74°07'39" E 32.00 feet;
- Thence S 15°52'21" W 189.56 feet;
- Thence S 73°16'07" E 184.19 feet;

Thence along the westerly right-of-way line of Traverwood Drive (70' wide) in the following course:

Southerly 517.53 feet in the arc of a curve to the left, radius 742.98 feet, central angle 39°54'36", chord S 07°21'59" E 507.13 feet;

- Thence S 14°48'13" E 138.03 feet;
- Thence S 50°20'29" W 104.16 feet;
- Thence S 02°57'49" W 246.76 feet;
- Thence S 39°51'49" W 96.24 feet;
- Thence S 50°08'11" E 2.50 feet;
- Thence S 39°51'49" W 158.89 feet;
- Thence S 45°48'36" W 182.77 feet;
- Thence S 01°36'10" E 60.78 feet;

Thence S 88°23'50" W 60.00 feet along the south line of said Section 15, to the POINT OF BEGINNING.

CLIENT: FIRST MARTIN CORPORATION	DATE: 12/19/14	
JOB NO.: 12083	SHEET 2 OF 2	
SECTION: 15 TWN: T2S RANGE: R6E	SCALE: 1in. = NA ft.	
CITY OF ANN ARBOR	BOOK: #	
WASHTENAW COUNTY, MICHIGAN	BY: WAJ	
MIDWESTERN CONSULTING		
 Civil, Environmental and Transportation Engineers Planners, Surveyors Landscape Architects	3815 Plaza Drive Ann Arbor, Michigan 48108 Phone: 734.995.0200 Fax 734.995.0599	