


THE OWNER SHALL NOT BE ALLOWED ANY OTHER PERSONS TO USE THE DRAWINGS SPECIFICATIONS ELECTRONIC DATA AND OTHER INSTRUMENTS OF SERVICE IN ANY MANNER FOR ADDITIONS TO THIS PROJECT OR FOR COMPLETION OF THE PROJECT BY OTHERS SO LONG AS WASHTECH ENGINEERING COMPANY (WECO) IS NOT ADVISED TO BE IN DEFAULT UNDER THIS AGREEMENT. THE REUSE WITHOUT WECO'S PROFESSIONAL INVOLVEMENT WILL BE AT THE OWNER'S SOLE RISK AND WITHOUT LIABILITY TO WECO. THE OWNER SHALL NOTIFY AND FURNISH WASHTECH WECO'S CONSULTANTS AND AGENTS AND EMPLOYEES OF ANY OF THEM FROM WHOM THEY MAY OBTAIN ANY INFORMATION OR INSTRUMENTS OF SERVICE. ANY REUSE OF THE DRAWINGS SPECIFICATIONS ELECTRONIC DATA OR OTHER INSTRUMENTS OF SERVICE WITHOUT THE WRITTEN AUTHORIZATION OF WASHTECH ENGINEERING COMPANY SHALL BE AT THE USER'S SOLE RISK AND WITHOUT LIABILITY TO WASHTECH ENGINEERING COMPANY.

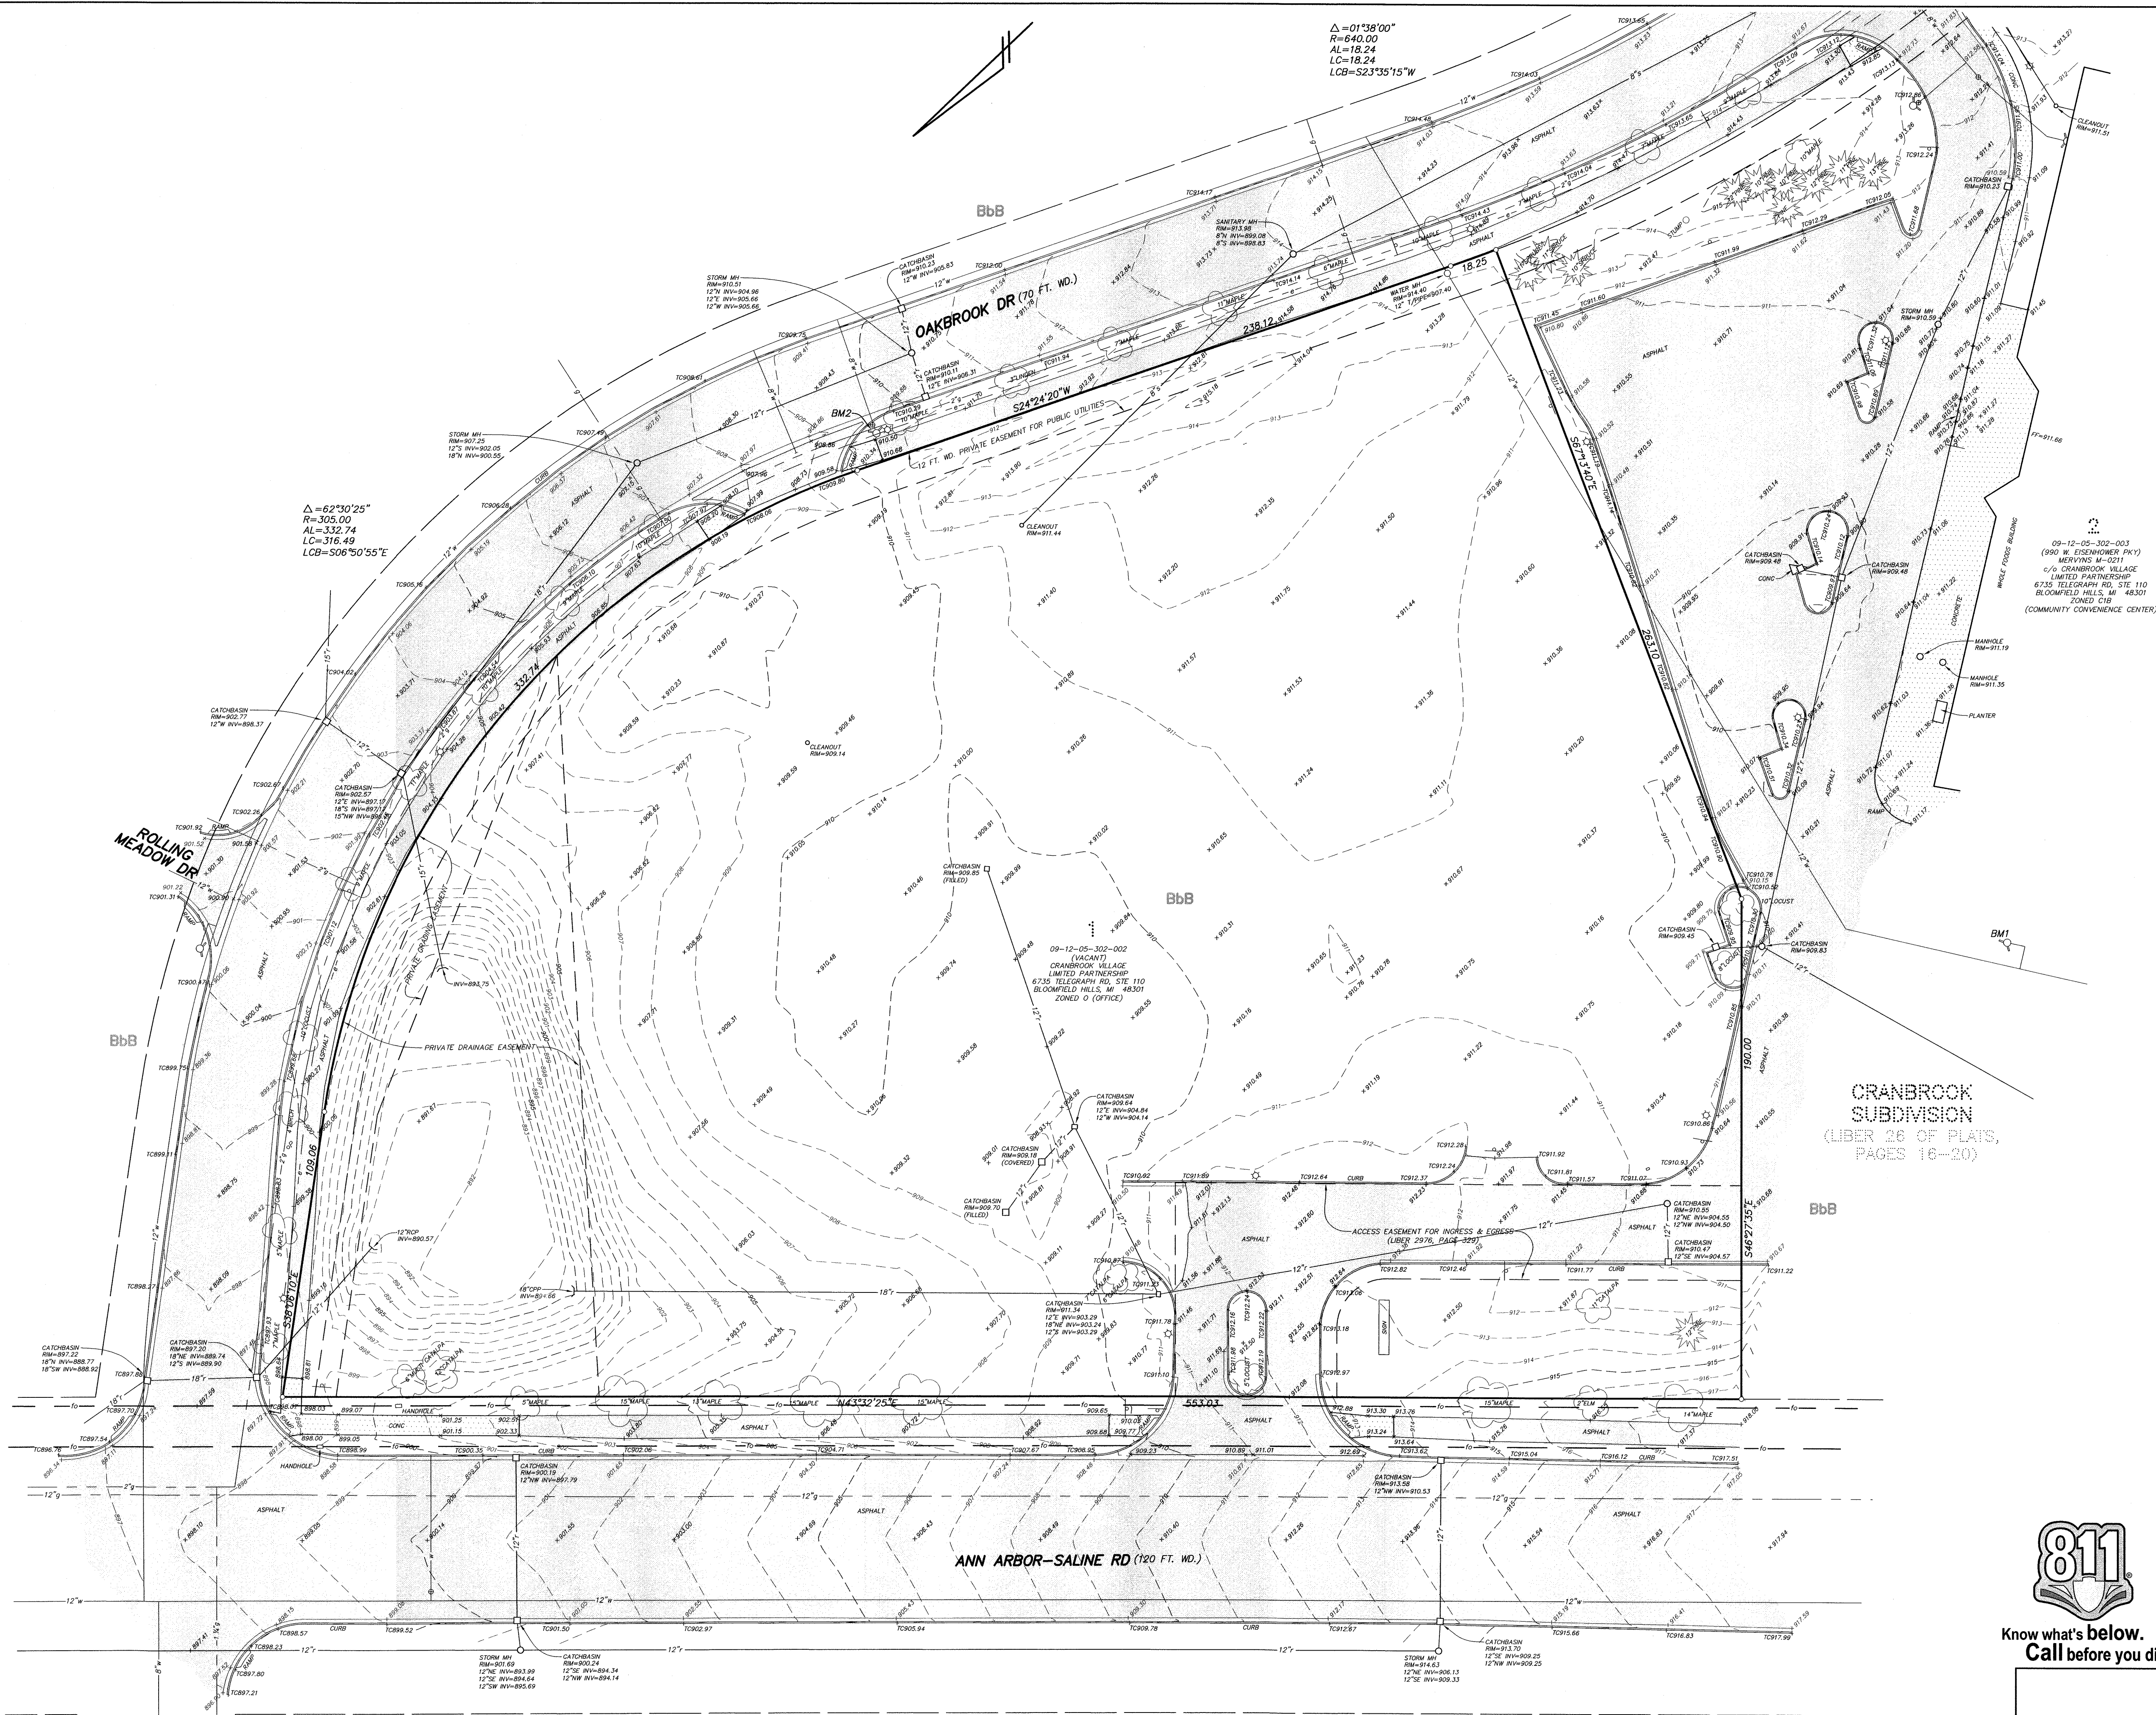

LEGEND		TC = TOP OF CURB
☆ = LIGHT POLE	⊙ ²³ = SPOT ELEV.	TW = TOP OF WALL
▽ = UTILITY POLE	⊙ = POST	○ = MANHOLE
▽ = GUY ANCHOR	⊙ = GATE VALVE	□ = CATCHBASIN
⊙ = HYDRANT	⊙ = SIGN	⌋ = END SECTION

TC = TOP OF CURB
TW = TOP OF WALL
○ = MANHOLE
□ = CATCHBASIN
┘ = END SECTION


_____ r _____ = EXISTING STORM
 _____ s _____ = EXISTING SANITARY
 _____ w _____ = EXISTING WATER
 _____ g _____ = EXISTING GAS
 _____ e _____ = EXISTING ELECTRIC
 _____ t _____ = EXISTING TELEPHONE

SCALE

0 15 30 60

SCALE: 1"=30'

PREPARED BY _____

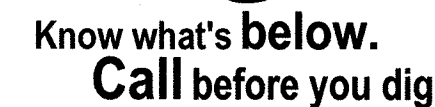

CIVIL ENGINEERS
PLANNERS * SURVEYORS
LANDSCAPE ARCHITECTS
3526 W. LIBERTY RD
SUITE 400
ANN ARBOR, MI 48103
TEL. 734-761-8800