


436 Third Street

Area of Property= .20 acres


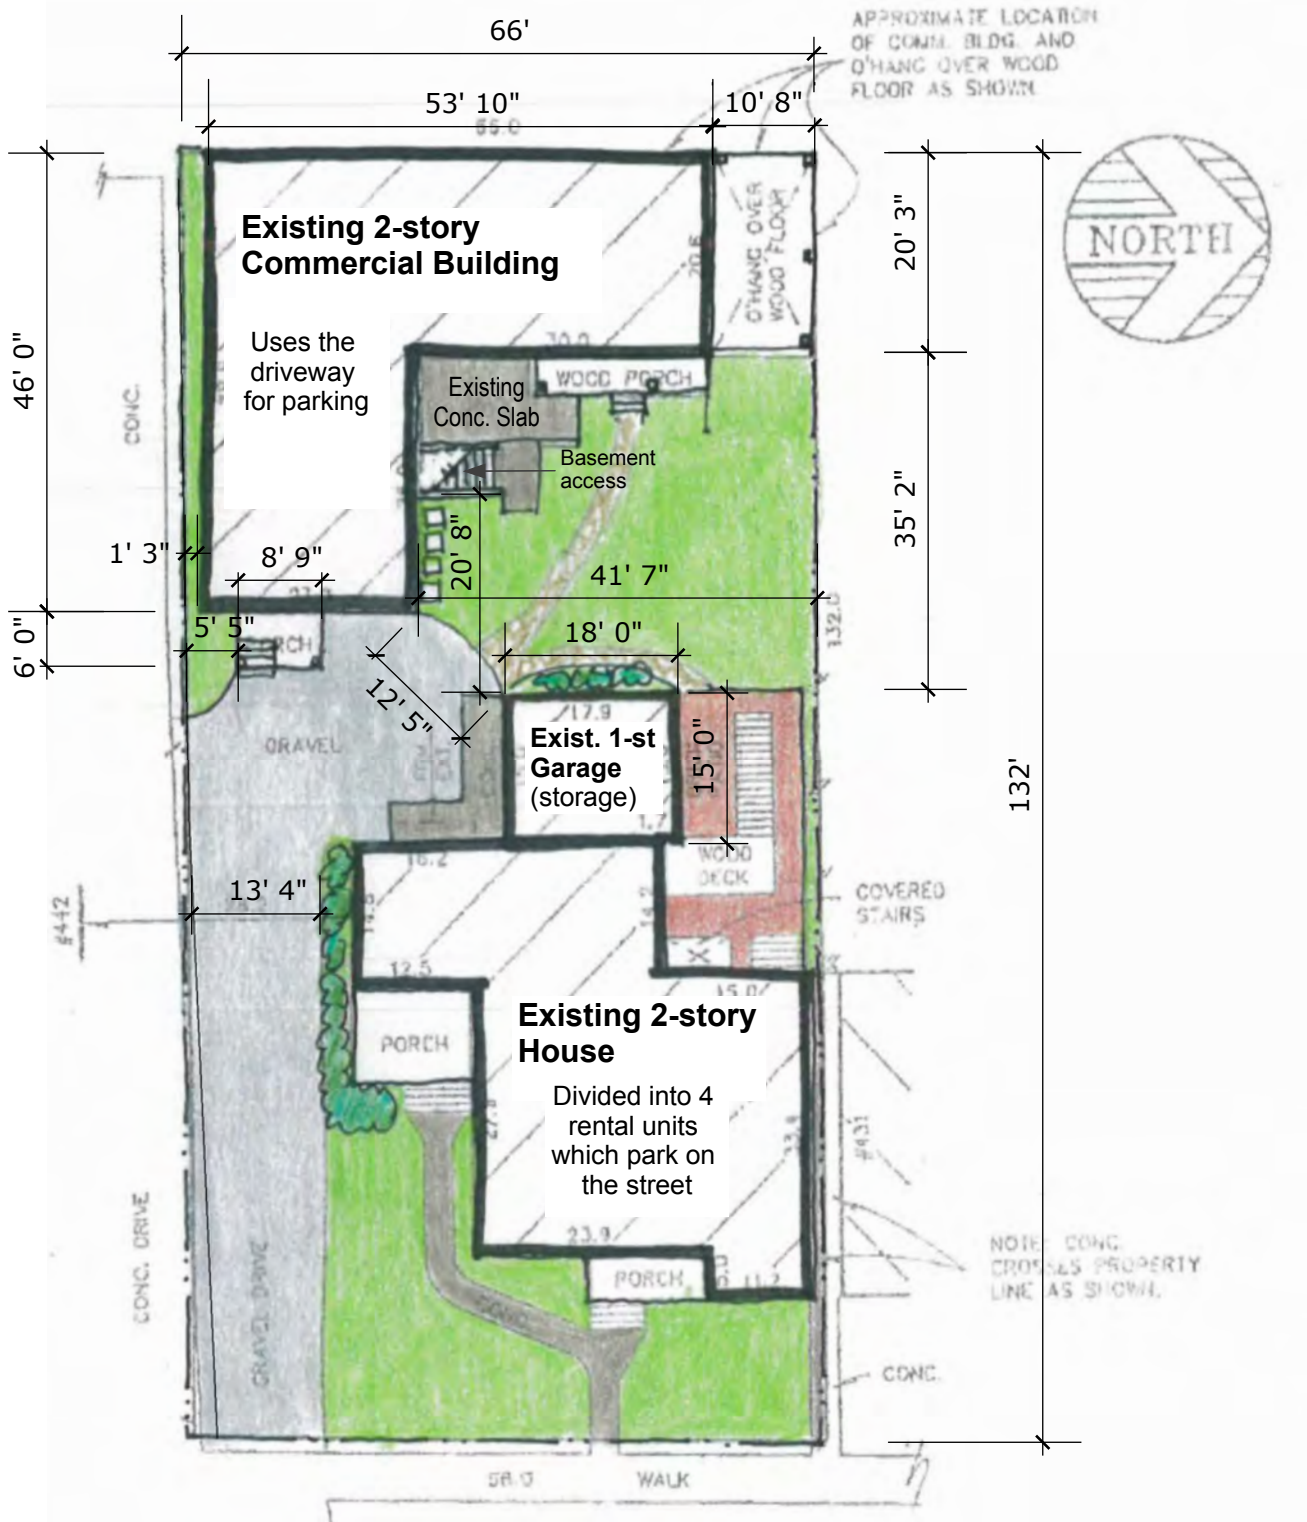


Existing Site Plan


Scale: 0 20' 40'



436 Third Street

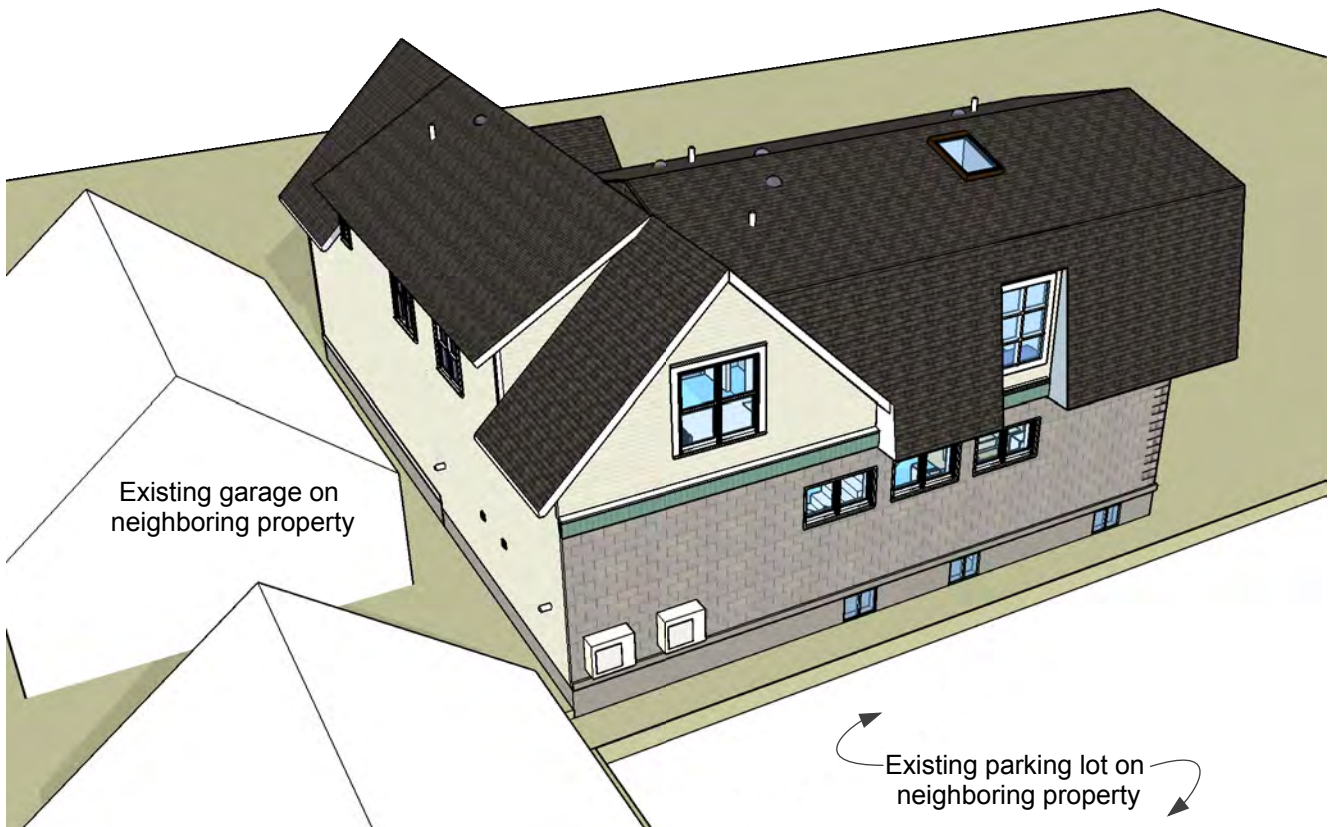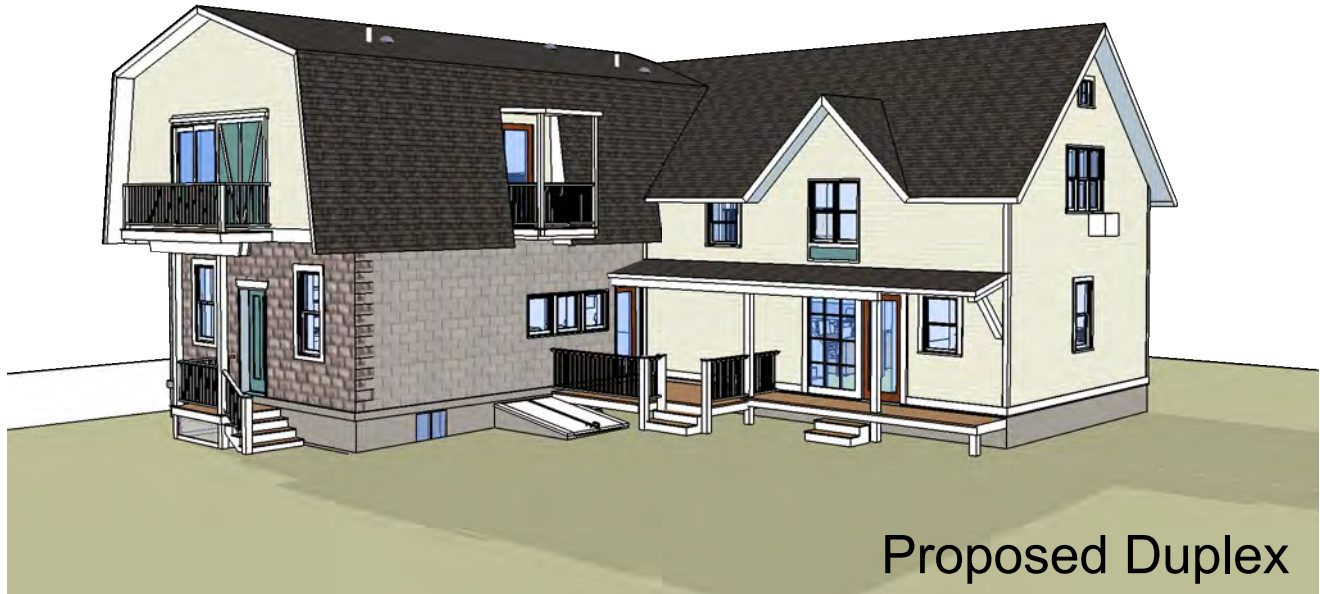


436 Third Street

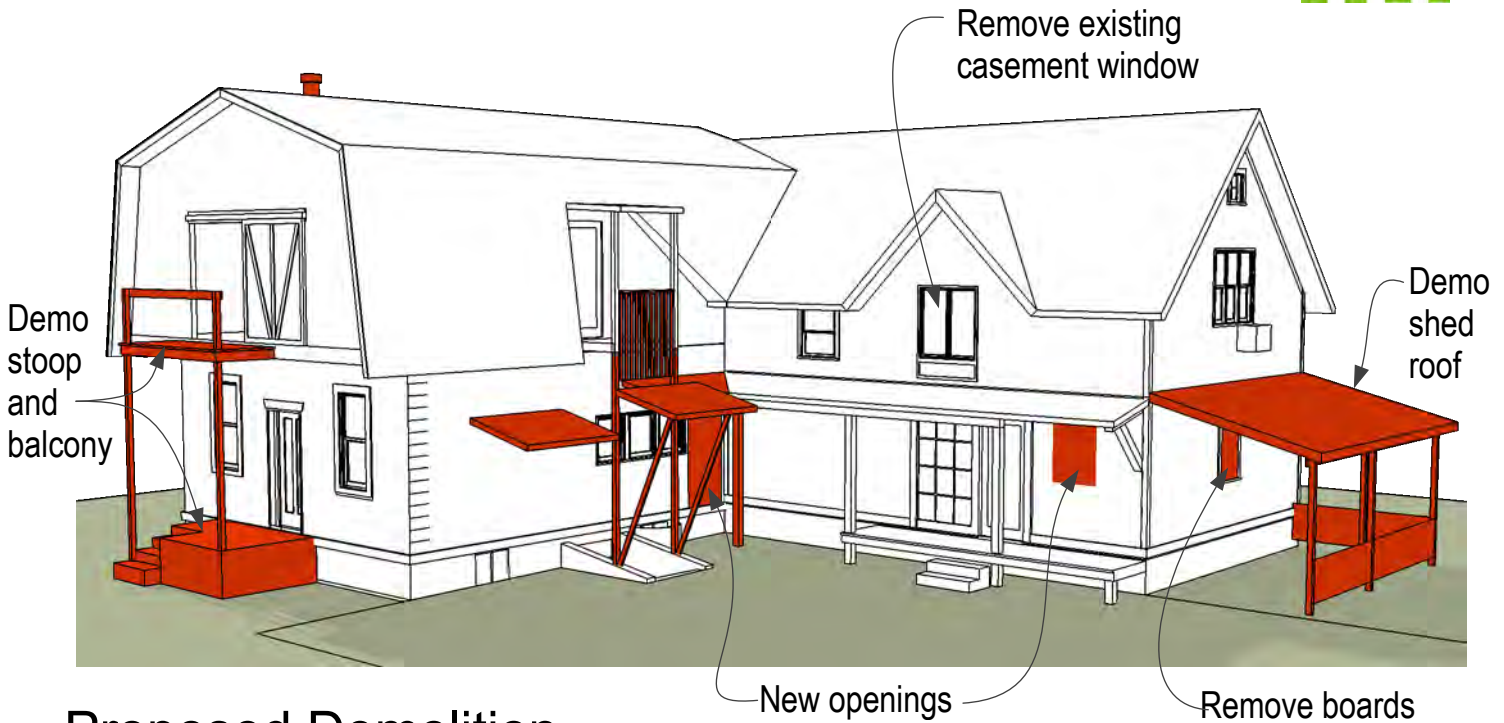

Proposed Demolition


Shown in Red

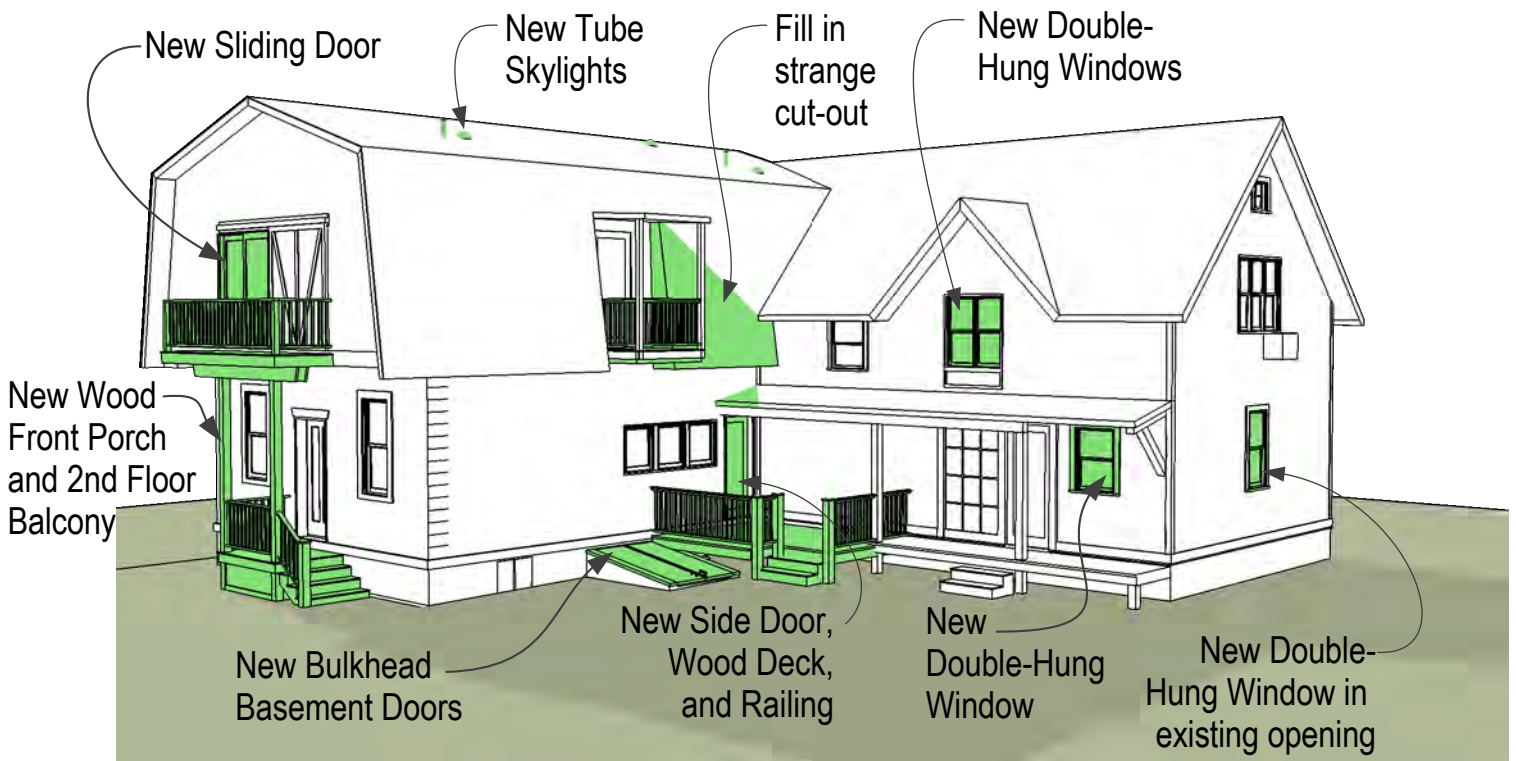

Proposed New Construction


Shown in Green

436 Third Street

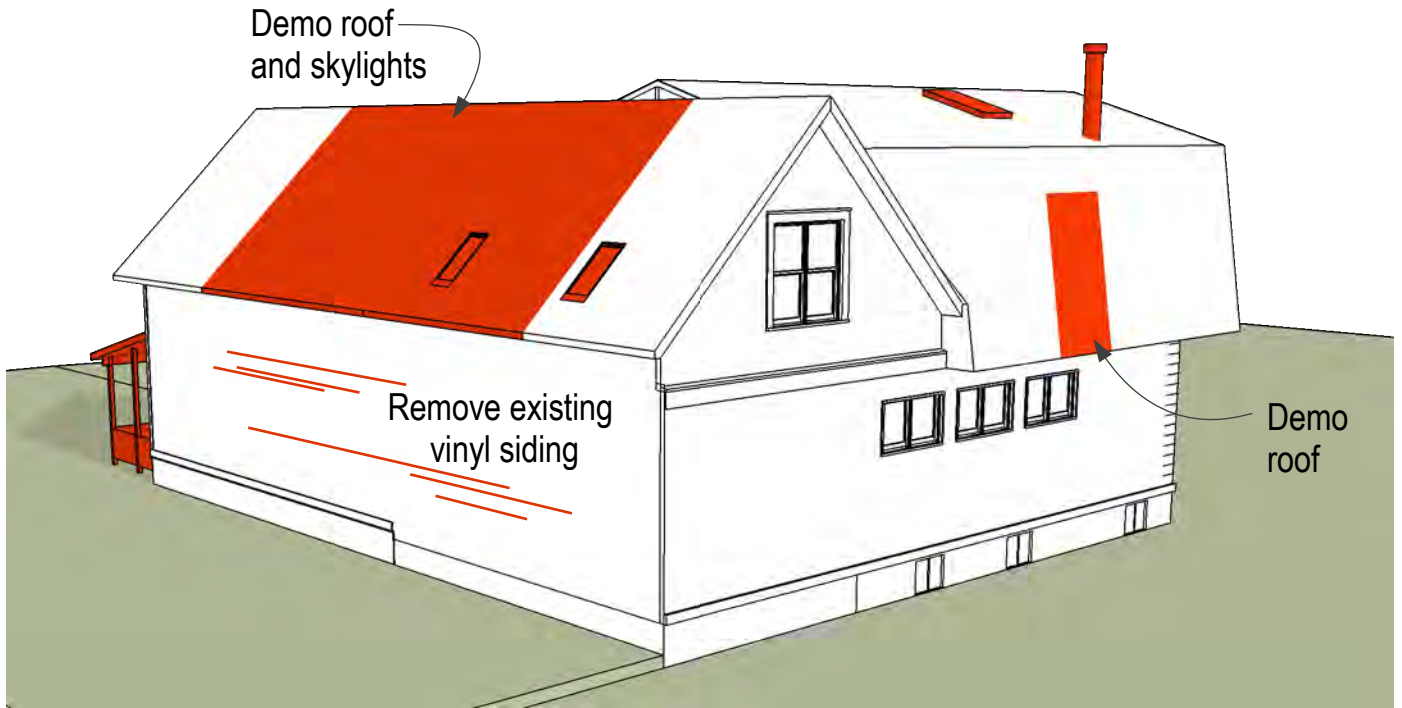

Proposed Demolition

Shown in Red

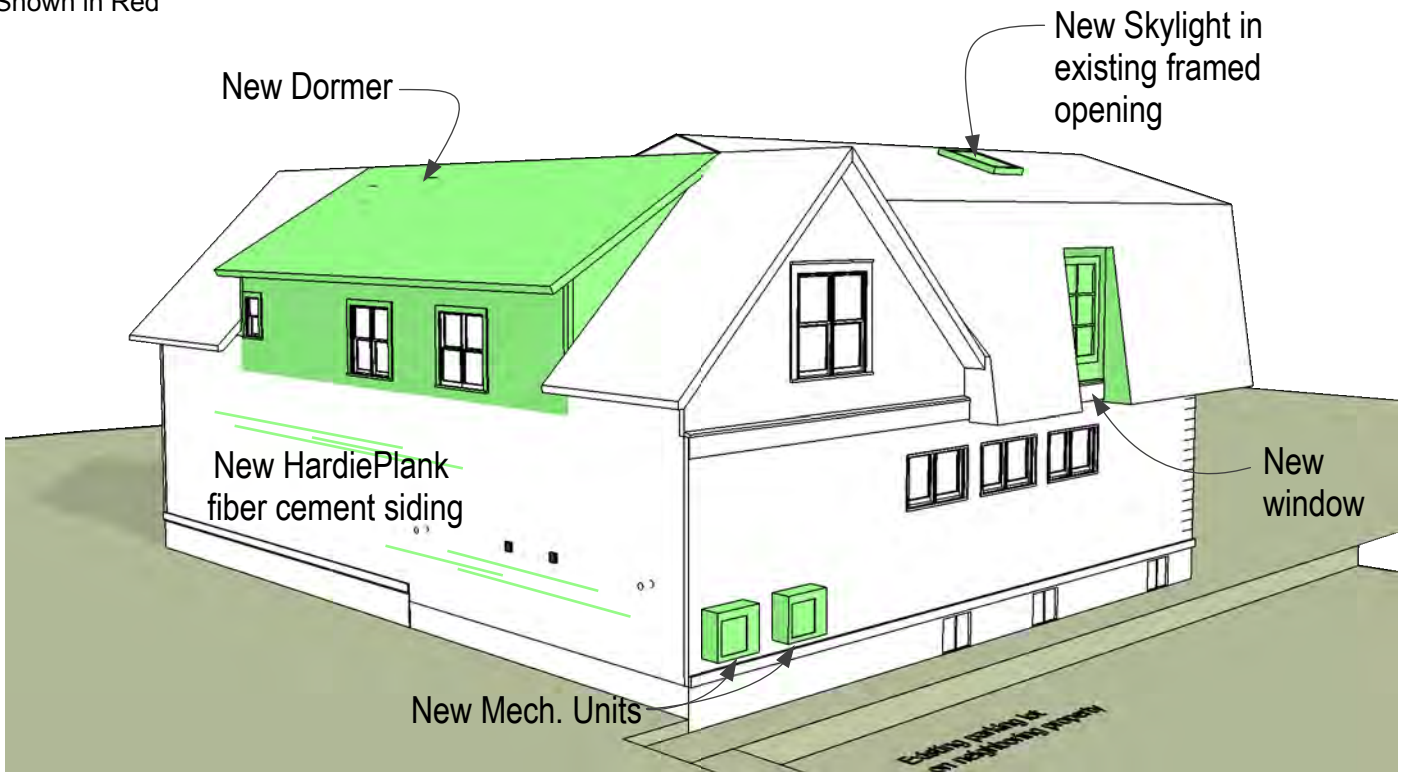

Proposed New Construction

Shown in Green