



SETBACK NOTE:


PER CITY OF ANN ARBOR UNIFIED DEVELOPMENT CODE, NINTH EDITION THE REAR LOT LINE IS DEFINED AS:
 The lot line opposite and most distant from the front lot line; or in the case of irregularly-shaped lots, a line ten feet in length entirely within the lot, parallel to and at a maximum distance from the front lot line.

LEGAL DESCRIPTION:

LOT 334, "ANN ARBOR WOODS NO. 3", ACCORDING TO THE PLAT THEREOF AS RECORDED IN LIBER 13 OF PLATS, PAGES 45-46, WASHTENAW COUNTY RECORDS.

STRUCTURE LEGEND:

- | | | | | |
|---|--|--|---|--|
| <ul style="list-style-type: none"> □ STORM MARKING □ YARD DRAIN ⊕ BEEHIVE CATCH BASIN ⊕ ROUND CATCH BASIN ⊕ SQUARE CATCH BASIN ⊕ STORM MANHOLE ⊕ CULVERT/END SECTION ⊕ DOWN SPOUT ⊕ STORM CLEAN-OUT ⊕ OUTLET CONTROL STRUCTURE ⊕ SANITARY MANHOLE ⊕ SANITARY CLEAN-OUT ⊕ SANITARY MARK | <ul style="list-style-type: none"> ⊕ WATER MANHOLE ⊕ FIRE HYDRANT ⊕ GATE VALVE & BOX ⊕ WATER SHUT-OFF VALVE ⊕ WELL ⊕ POST INDICATOR VALVE ⊕ SPIGOT / HOSE BIB ⊕ SPRINKLER HEAD ⊕ WATER MARKER ⊕ MONITORING WELL ⊕ TUNNEL MARKER | <ul style="list-style-type: none"> ⊕ GAS MANHOLE ⊕ GAS RISER ⊕ GAS METER ⊕ GAS VALVE ⊕ GAS BLOW OFF ⊕ GAS STOP BOX ⊕ GAS MARKING ⊕ TELEPHONE POLE ⊕ COMMUNICATION MARKING ⊕ COMMUNICATION HAND HOLE ⊕ COMMUNICATION MANHOLE ⊕ TELEPHONE POLE ⊕ TELEPHONE RISER ⊕ POLICE/EMERGENCY CALL | <ul style="list-style-type: none"> ⊕ BOLLARD ⊕ ANTENNA ⊕ STATUE / SCULPTURE ⊕ AC UNIT ⊕ PARKING METER ⊕ SIGN ⊕ MAILBOX ⊕ FLAG POLE ⊕ ROCK/BOULDER ⊕ BASKETBALL POST ⊕ BIKE HOOP ⊕ BENCH | <ul style="list-style-type: none"> ⊕ ELECTRIC METER ⊕ ELECTRIC MANHOLE ⊕ GROUND LIGHT ⊕ LIGHT POLE ⊕ GUY POLE ⊕ POWER POLE ⊕ UTILITY POLE ⊕ GUY POLE ⊕ GUY ANCHOR ⊕ ELECTRIC RISER ⊕ TRANSFORMER ⊕ ELECTRIC HAND HOLE ⊕ ELECTRIC MARKING ⊕ TRAFFIC SIGNAL POST |
|---|--|--|---|--|

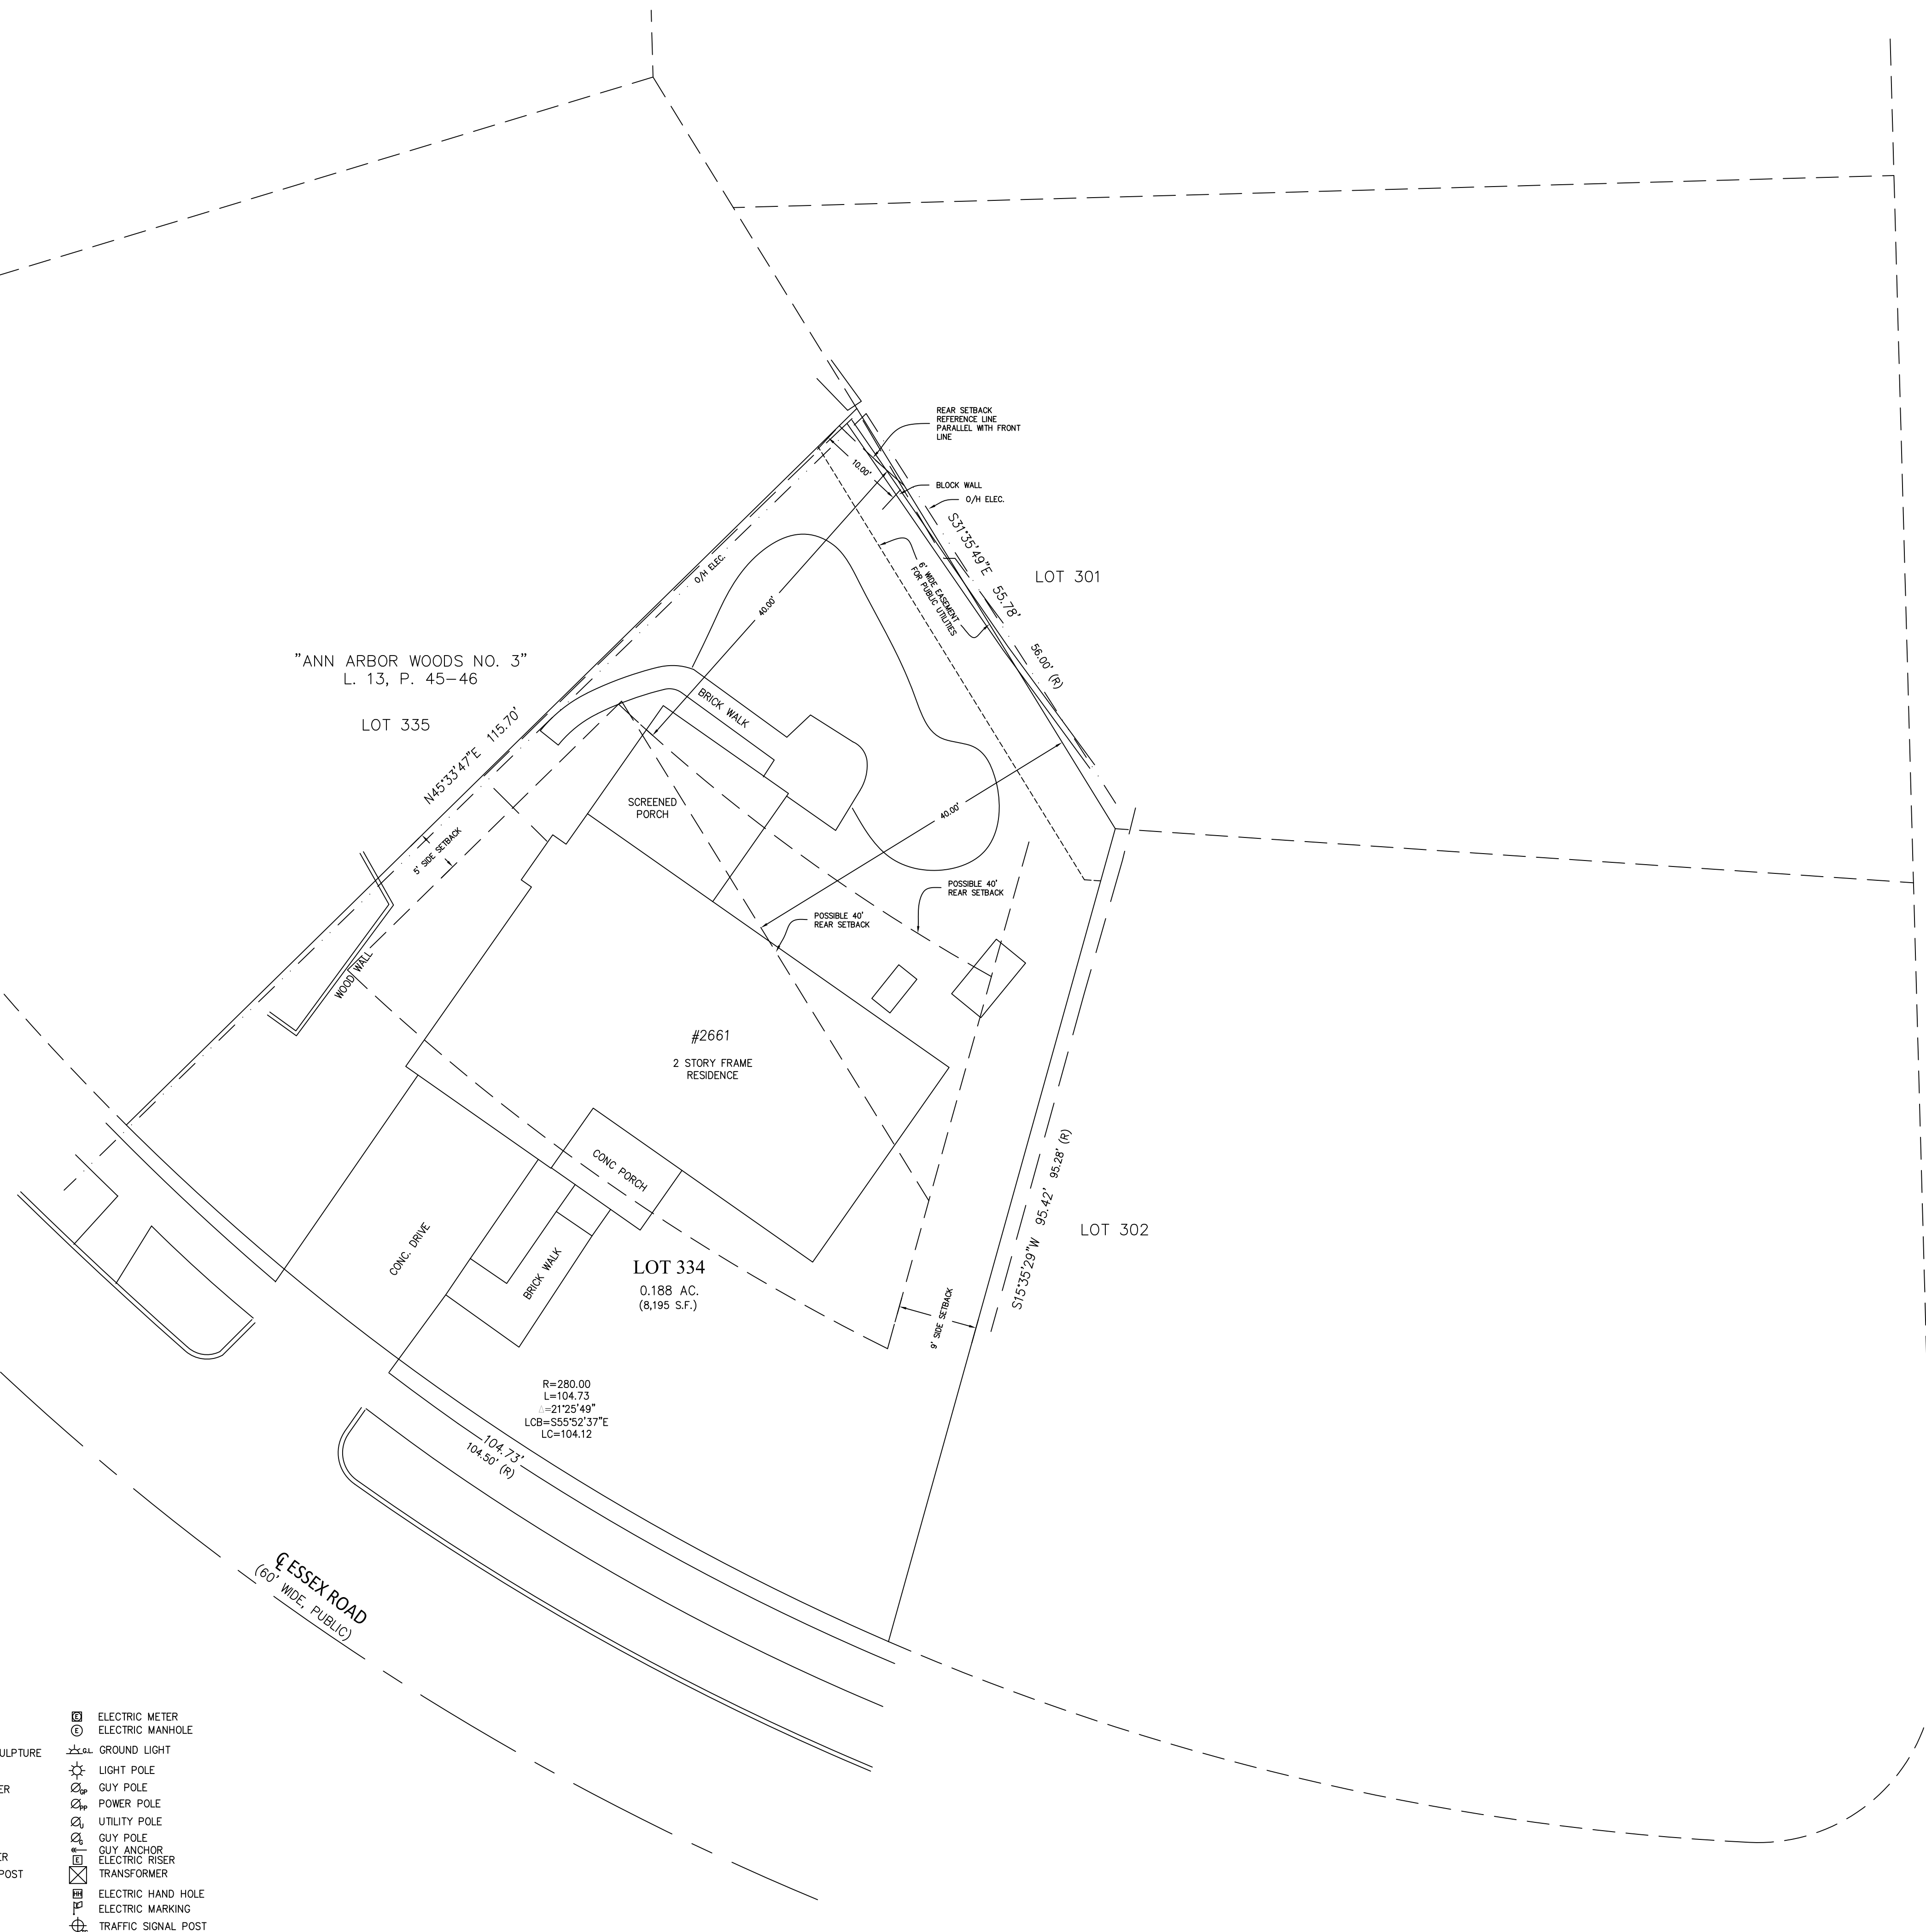

- | | | |
|--|---|--|
| <ul style="list-style-type: none"> ⊕ SECTION CORNER ⊕ FOUND IRON PIPE ⊕ CHIP FOUND IRON ROD ⊕ SET IRON PIPE ⊕ SET WAG NAIL ⊕ FOUND WAG NAIL ⊕ FOUND WAG LATH ⊕ CONTROL POINT ⊕ MEASURED DIMENSION ⊕ RECORDED DIMENSION ⊕ SURFACE FLOW | <ul style="list-style-type: none"> ⊕ WATER MANHOLE ⊕ FIRE HYDRANT ⊕ GATE VALVE ⊕ BEEHIVE CATCH BASIN ⊕ CURB CATCH BASIN ⊕ STORM MANHOLE ⊕ CULVERT/END SECTION ⊕ SANITARY MANHOLE ⊕ LIGHT POLE ⊕ UTILITY POLE ⊕ TELEPHONE RISER ⊕ GAS MAIN RISER | <ul style="list-style-type: none"> ⊕ ELECTRIC LINE ⊕ GAS MAIN ⊕ WATER MAIN ⊕ STORM LINE ⊕ SANITARY LINE ⊕ CABLE TV LINE ⊕ PHONE LINE ⊕ CHAIN LINK FENCE ⊕ WOOD FENCE ⊕ BARBED WIRE FENCE |
|--|---|--|

UTILITY NOTE:
 THE UNDERGROUND UTILITIES SHOWN HAVE BEEN LOCATED BY VISUAL INSPECTION AND SURVEYOR INFORMATION AND EXISTING DRAWINGS. THE SURVEYOR MAKES NO GUARANTEES THAT THE UTILITIES SHOWN ARE THE SAME AS EITHER IN SERVICE OR ABANDONED. THE SURVEYOR HAS CONDUCTED VISUAL INSPECTION THAT THE UNDERGROUND UTILITIES SHOWN ARE IN THE EXACT LOCATION INDICATED ALTHOUGH HE DOES CERTIFY THAT THEY FROM INFORMATION AVAILABLE. THE SURVEYOR HAS NOT PHYSICALLY LOCATED THE UTILITIES SHOWN IN THIS DRAWING. THE SURVEYOR HAS NOT PHYSICALLY LOCATED THE STRUCTURE INVENTORY SHOWN HEREON.