
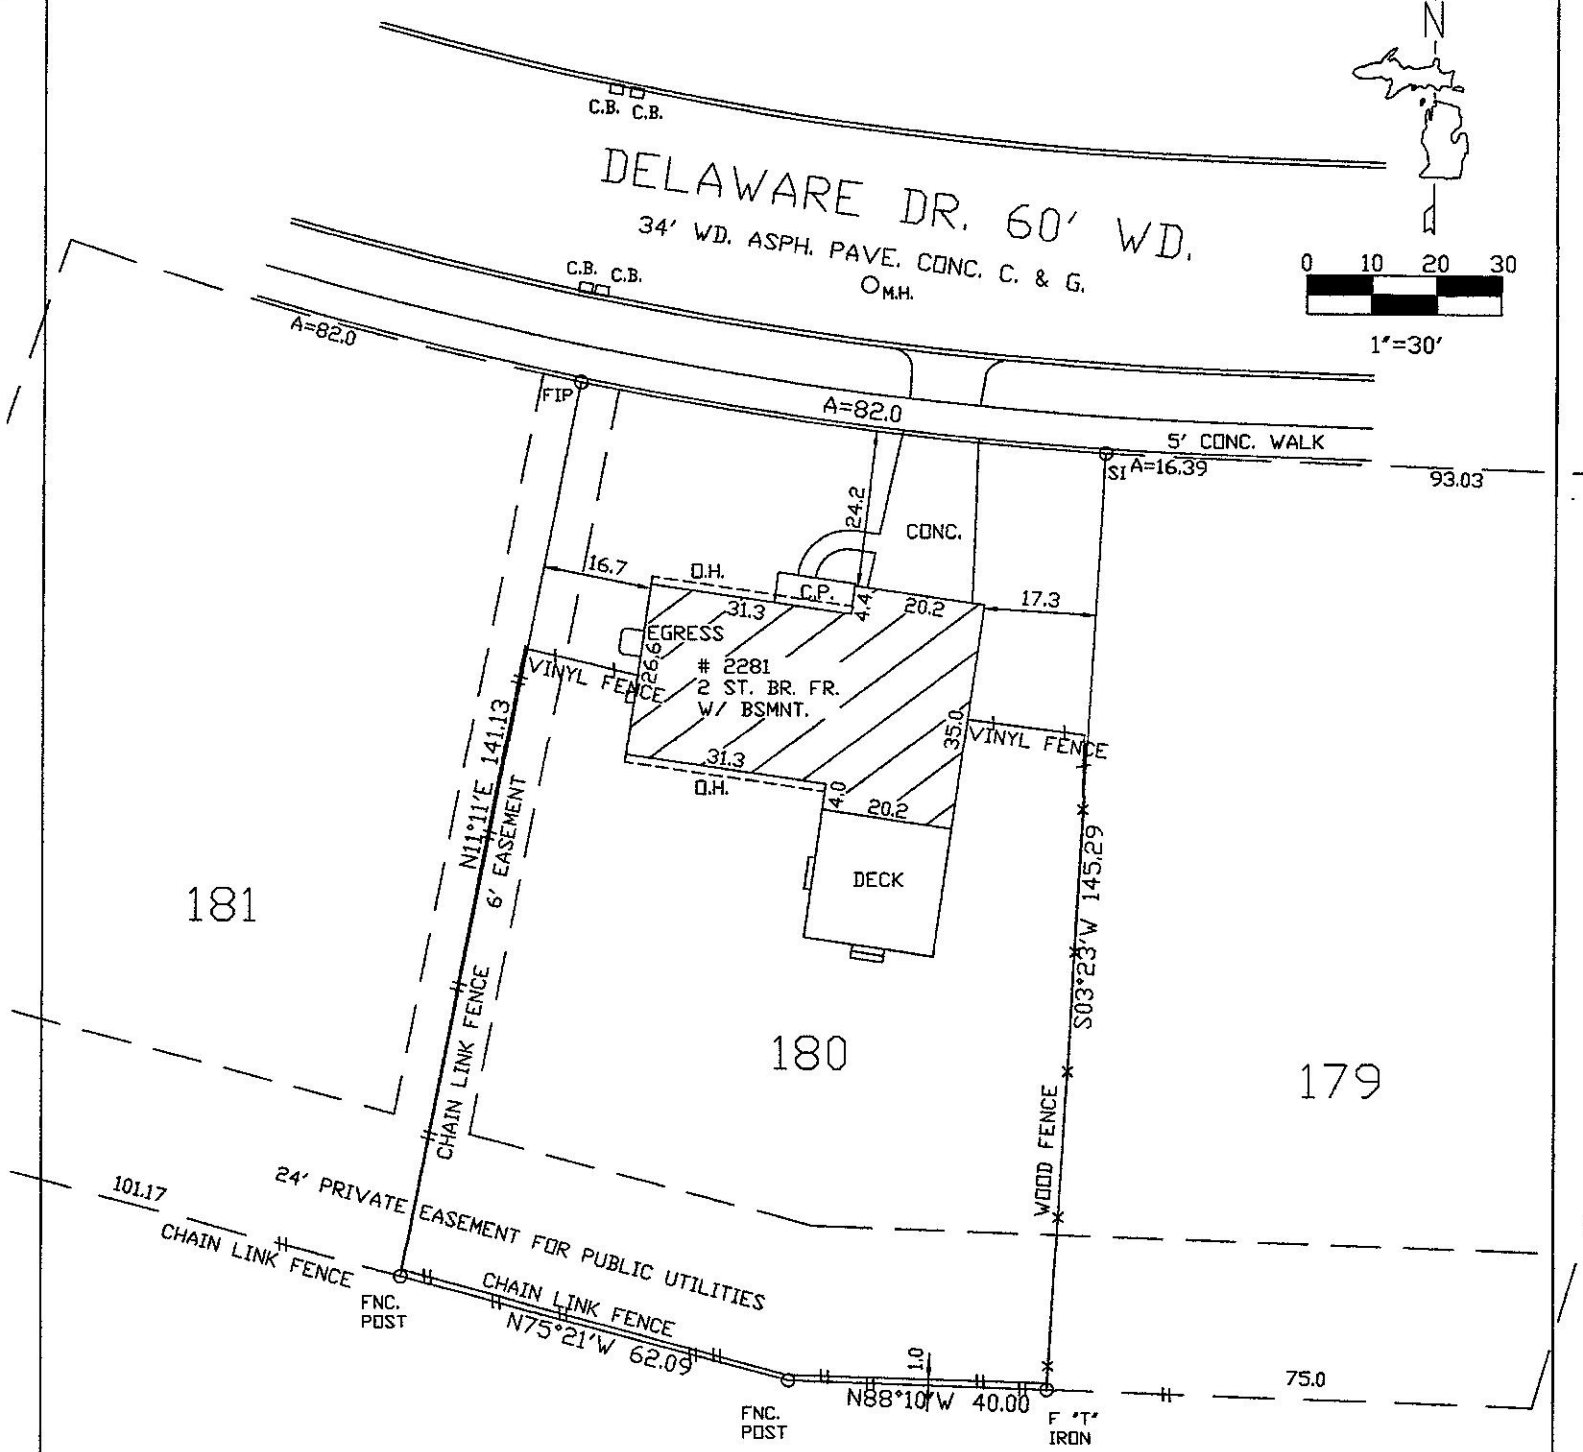


LOT SURVEY

LOT 180 "LANSLOWNE NO. 2" A SUBDIVISION OF PART OF THE N.E. 1/4 OF SECTION 6, T.3S., R.6E., CITY OF ANN ARBOR, WASHTENAW COUNTY, MICHIGAN, AS RECORDED IN LIBER 18 OF PLATS, PAGES 5-8, WASHTENAW COUNTY RECORDS.

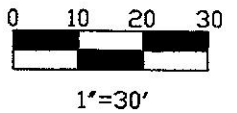

SURVEYOR'S CERTIFICATE - I HEREBY CERTIFY THAT THIS SURVEY WAS PREPARED BY ME, OR UNDER MY DIRECT SUPERVISION, THAT I AM A PROFESSIONAL SURVEYOR UNDER THE LAWS OF THE STATE OF MICHIGAN.

LEGEND

- = FI = Found Iron
- = SCI = Set Capped Iron
- ⊙ = FCI = Fnd. Capped Iron
- (R) = Recorded
- (M) = Measured

JOHN S. BLANCHARD P.S. #27446

CLIENT: BC DAVID

APEX SURVEY

20960 MILWAUKEE RD.
BRITTON, MICHIGAN 49229
LAND SURVEYOR # 27446
(734) 634-3591
email: mwdavispe07@yahoo.com

JOB #24-149	1"=30'
DATE 9-16-24	SCALE
DWG. BY MWD	BK PG

SHEET 1 OF 1