


Exhibit A

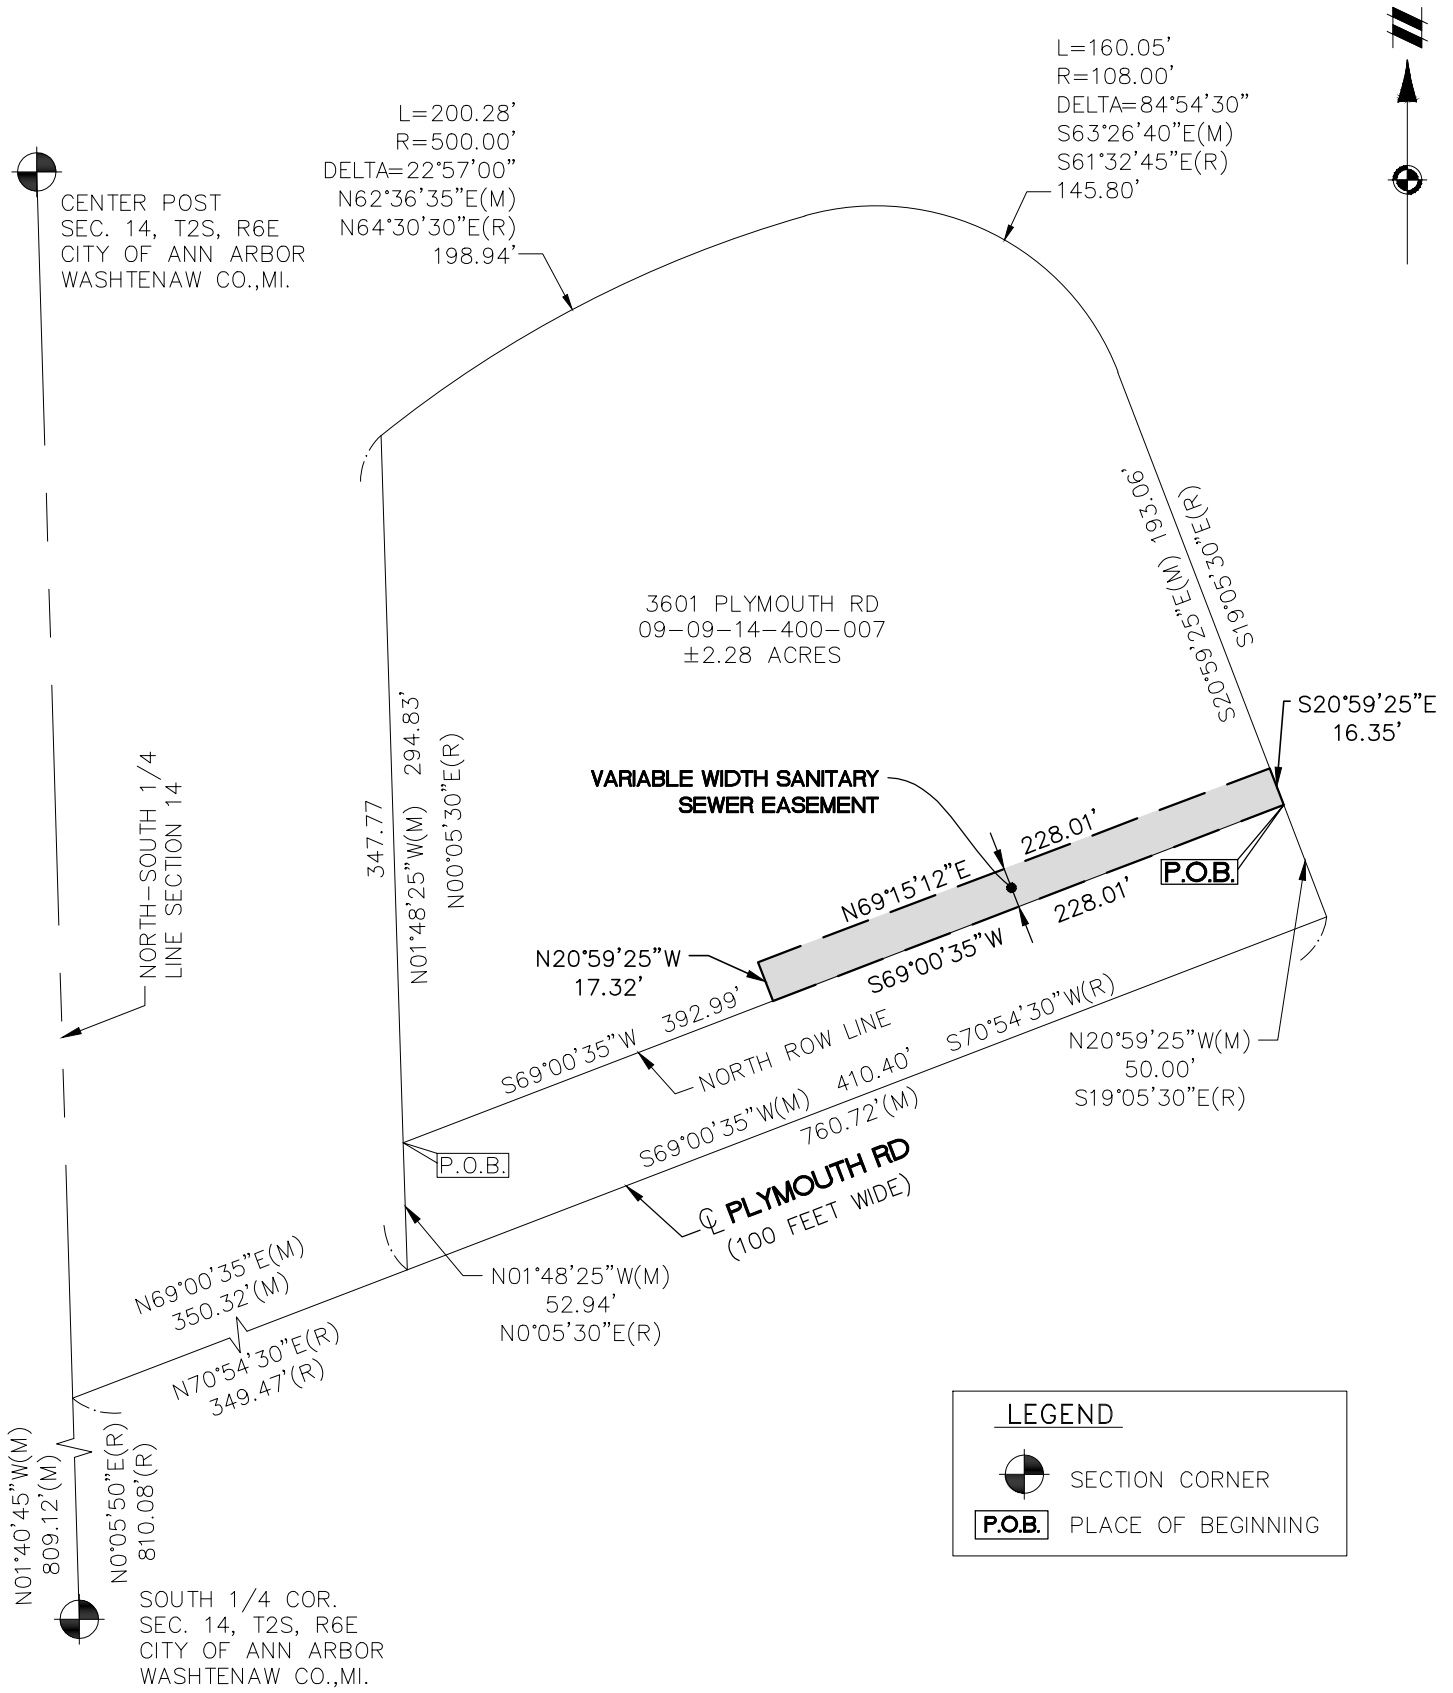

LEGEND	
	SECTION CORNER
	PLACE OF BEGINNING

CLIENT GREEN ROAD RETAIL, LLC SKETCH AND DESCRIPTION OF A VARIABLE WIDTH SANITARY SEWER EASEMENT LOCATED IN SECTION 14 TOWN 2 SOUTH, RANGE 6 EAST CITY OF ANN ARBOR WASHTENAW COUNTY, MI.	JOB: 14001313 DR. SJV BOOK NA SHEET 1 OF 2 FILE CODE: EA-06	CAD 14001313EA-06 CH. CK PG. NA DATE: 5-14-15
	ATWELL 366.350.4200 www.atwell-group.com TWO TOWNE SQUARE, SUITE 700 SOUTHFIELD, MI 48076 248.447.2000	
	SCALE: 1 INCH = 80 FEET	
	0 40 80	


Exhibit A

DESCRIPTION OF PARCEL 09-09-14-400-007 LOCATED IN SECTION 14, T2S, R6E, CITY OF ANN ARBOR, WASHTENAW COUNTY, MICHIGAN (AS SURVEYED BY ATWELL)

Commencing at the South 1/4 corner of Section 14, T2S, R6E, City of Ann Arbor, Washtenaw County, Michigan; thence North 01 degree 40 minutes 45 seconds West 809.12 feet (recorded as North 00 degrees 05 minutes 50 seconds East 810.08 feet) along the North-South 1/4 line of said Section 14; thence North 69 degrees 00 minutes 35 seconds East 350.32 feet (recorded as North 70 degrees 54 minutes 30 seconds East 349.47 feet) along the centerline of Plymouth Road (100.00 feet wide); thence North 01 degree 48 minutes 25 seconds West (recorded as North 00 degrees 05 minutes 30 seconds East) 52.94 feet for a Place of Beginning; thence continuing North 01 degree 48 minutes 25 seconds West (recorded as North 00 degrees 05 minutes 30 seconds East) 294.83 feet; thence 200.28 feet along the arc of a 500.00 foot radius circular curve to the right, chord bearing North 62 degrees 36 minutes 35 seconds East (recorded as North 64 degrees 30 minutes 30 seconds East) 198.94 feet; thence 160.05 feet along the arc of a 108.00 foot radius circular curve to the right, chord bearing South 63 degrees 26 minutes 40 seconds East (recorded as South 61 degrees 32 minutes 45 seconds East) 145.80 feet; thence South 20 degrees 59 minutes 25 seconds East (recorded as South 19 degrees 05 minutes 30 seconds East) 193.06 feet; thence South 69 degrees 00 minutes 35 seconds West 392.99 feet along the North right-of-way line of said Plymouth Road to the Place of Beginning.

DESCRIPTION OF A VARIABLE WIDTH SANITARY SEWER EASEMENT:

Commencing at the South 1/4 corner of Section 14, T2S, R6E, City of Ann Arbor, Washtenaw County, Michigan; thence N01°40'45"W 809.12 feet along the North-South 1/4 line of said Section 14; thence N69°00'35"E 760.72 feet along the Centerline of Plymouth Road (100 feet wide); thence N20°59'25"W 50.00 feet for a PLACE OF BEGINNING; thence S69°00'35"W 228.01 feet along the North Right-of-Way line of said Plymouth Road; thence N20°59'25"W 17.32 feet; thence N69°15'12"E 228.01 feet; thence S20°59'25"E 16.35 feet to the Place of Beginning.

CLIENT GREEN ROAD RETAIL, LLC SKETCH AND DESCRIPTION OF A VARIABLE WIDTH SANITARY SEWER EASEMENT LOCATED IN SECTION 14 TOWN 2 SOUTH, RANGE 6 EAST CITY OF ANN ARBOR WASHTENAW COUNTY, MI.	JOB: 14001313	CAD 14001313EA-06
	DR. SJV	CH. CK
	BOOK NA	PG. NA
	SHEET 2 OF 2	DATE: 5-14-15
	FILE CODE: EA-06	
 <p>ATWELL 366.350.4200 www.atwell-group.com TWO TOWNE SQUARE, SUITE 700 SOUTHFIELD, MI 48076 248.447.2000</p>		