



EXHIBIT A

GIFT OF LIFE EASEMENT
 PROPOSED WATER MAIN EASEMENT LOCATED IN
 THE SW 1/4 OF SECTION 9, T3S, R6E, CITY OF
 ANN ARBOR, WASHTENAW COUNTY, MICHIGAN

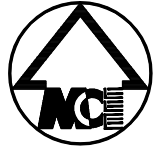


LEGEND

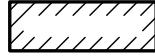


EXIST. OR PROP. BUILDING



SECTION CORNER

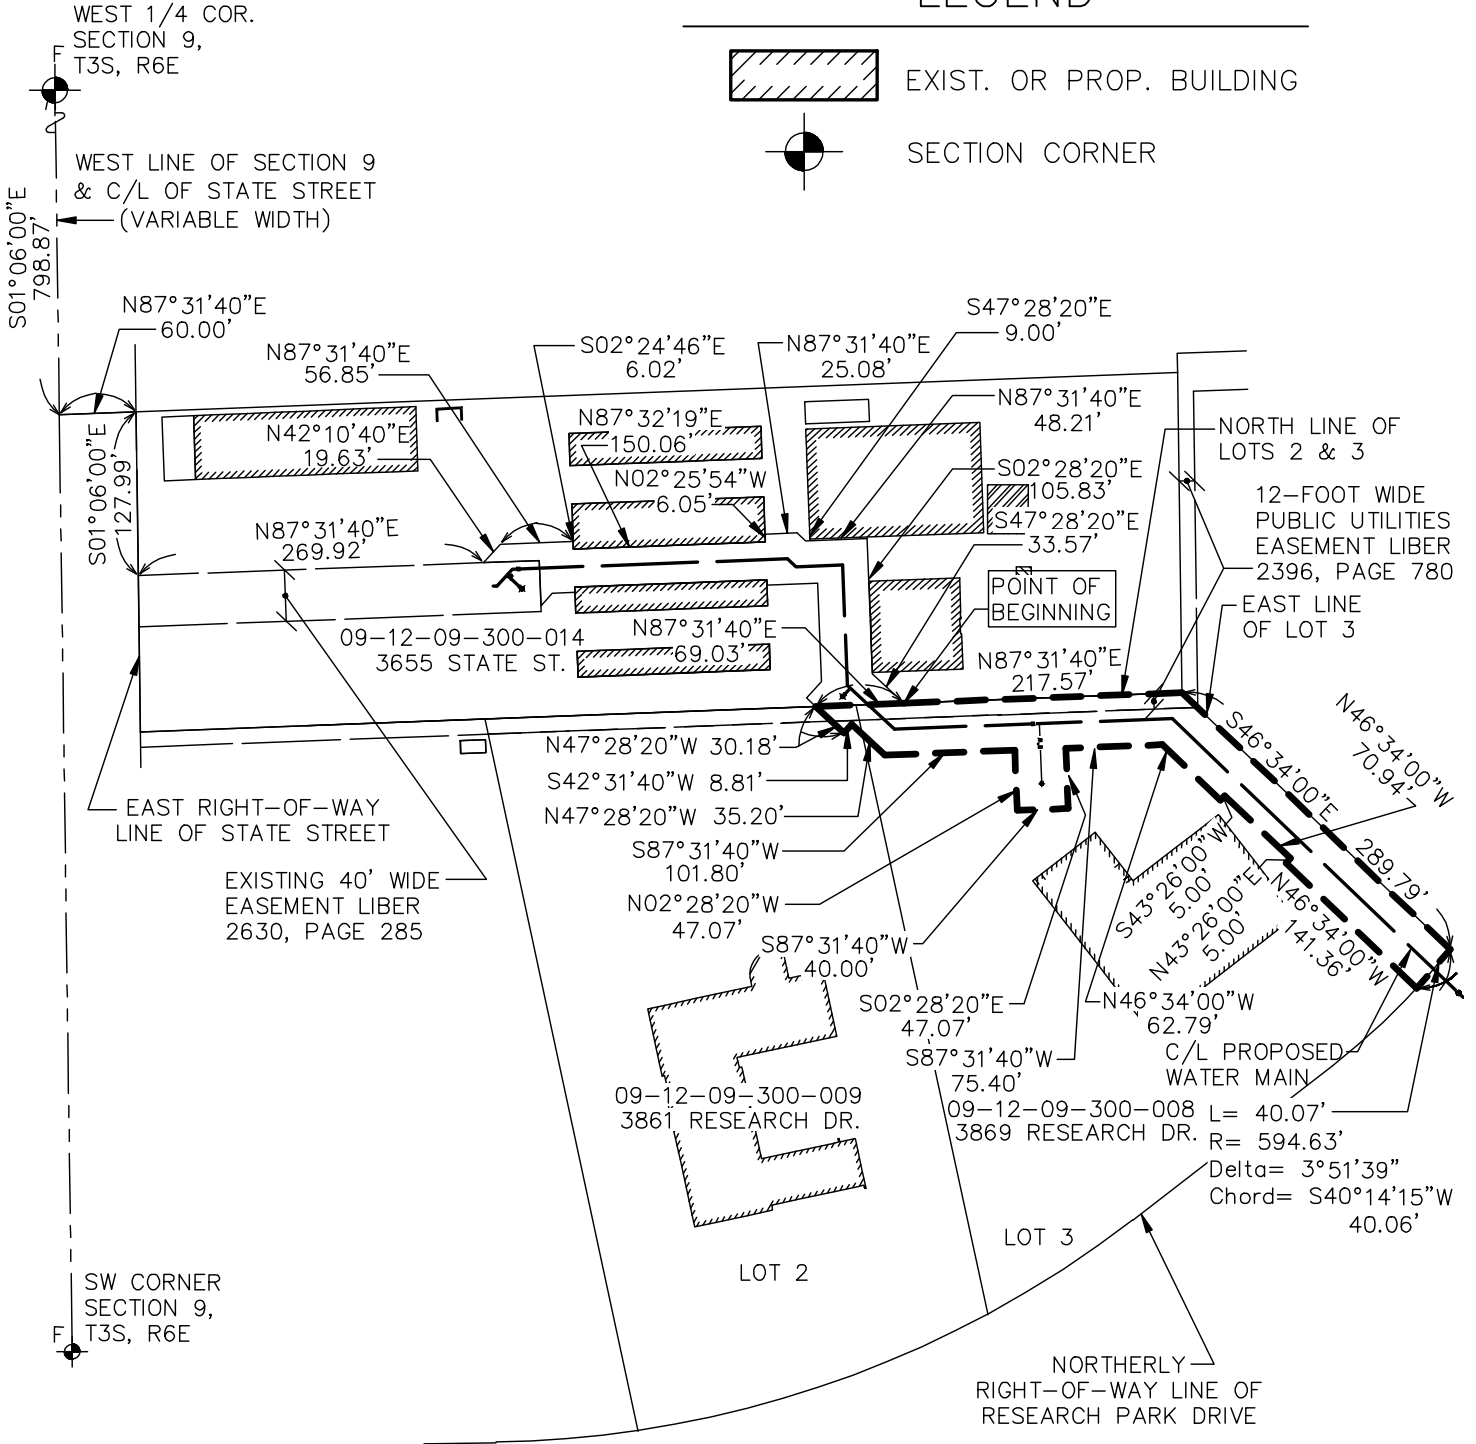

CLIENT: TWENTY-FIVE SAC SELF-STORAGE CORP.	DATE: 08/13/14
JOB NO.: 13182	SHEET 1 OF 2
SECTION: 9 TWN: 3S. RANGE: 6E.	SCALE: 1in.= 150 ft.
CITY OF ANN ARBOR,	BOOK: #
WASHTENAW COUNTY, MICHIGAN	BY: M.V.V.
MIDWESTERN CONSULTING	
 Civil, Environmental and Transportation Engineers Planners, Surveyors Landscape Architects	3815 Plaza Drive Ann Arbor, Michigan 48108 Phone: 734.995.0200 Fax 734.995.0599