
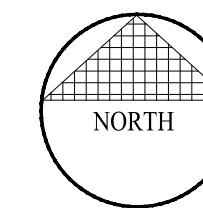


# CITY OF ANN ARBOR

## HEALTHY STREETS DOWNTOWN PILOT

JUNE 05, 2020  
REVIEW SET

SHEET INDEX	
SHEET #	SHEET TITLE
01	COVER SHEET
02	EXISTING MILLER - CATHERINE A
03	PROPOSED MILLER - CATHERINE A
04	EXISTING MILLER - CATHERINE B
05	PROPOSED MILLER - CATHERINE B
06	EXISTING MAIN ST
07	PROPOSED MAIN ST
08	EXISTING N UNIVERSITY AVE
09	PROPOSED N UNIVERSITY AVE
10	EXISTING DIVISION A
11	PROPOSED DIVISION A
12	EXISTING DIVISION B
13	PROPOSED DIVISION B
14	EXISTING DIVISION C
15	PROPOSED DIVISION C
16	EXISTING DIVISION D
17	PROPOSED DIVISION D
18	LIBERTY ST
19	PACKARD ST

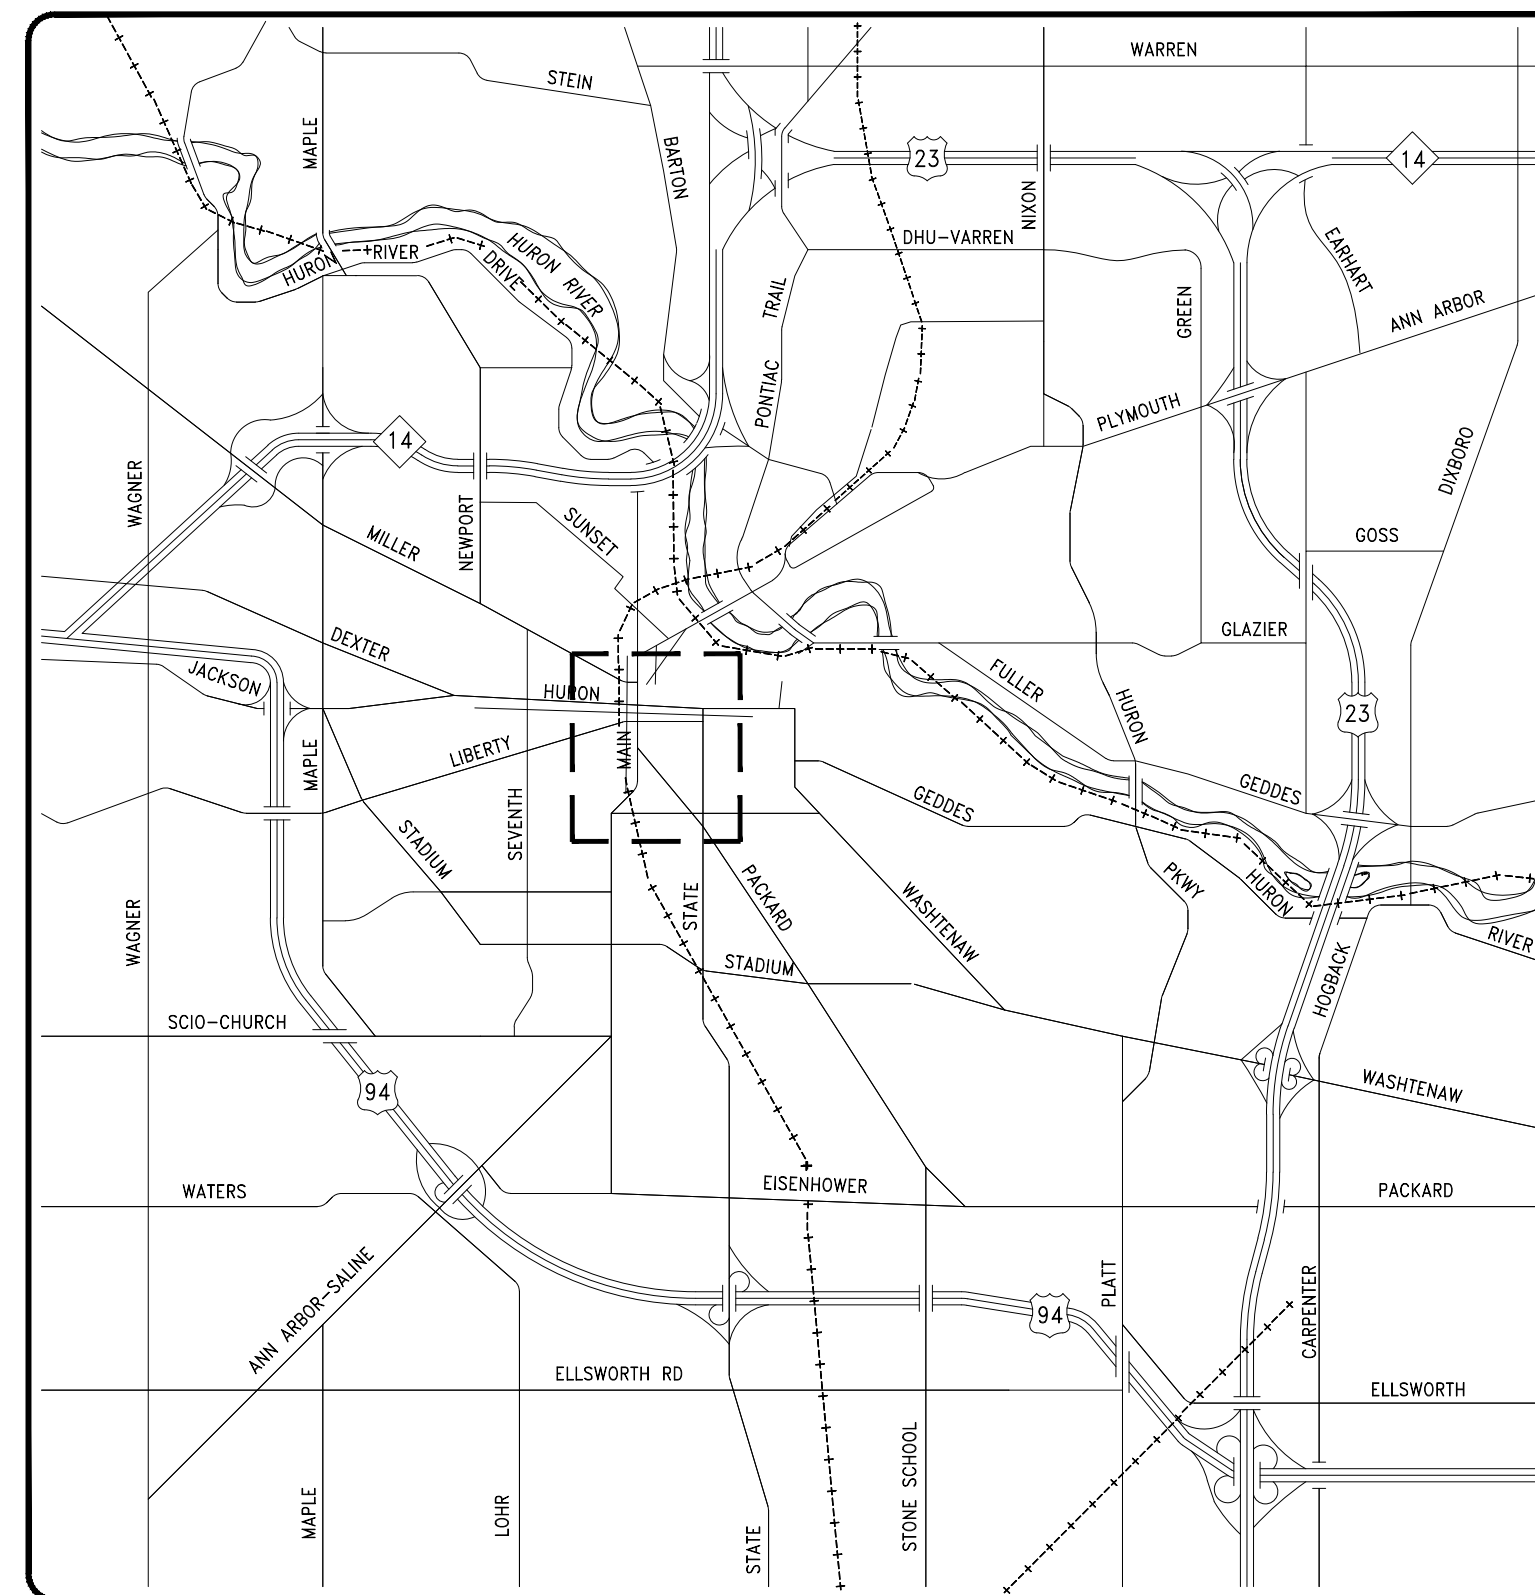

555 S. SAGINAW STREET, SUITE 201  
FLINT, MI 48502  
810.235.2555  
www.wadetrिम.com




235 PEACHTREE STREET NE, SUITE 400  
ATLANTA, GA 30303  
470.800.9525  
tooledesign.com




201 DEPOT STREET  
ANN ARBOR, MI 48104  
734.662.4457  
www.smithgroup.com

DRAWING NO.

01

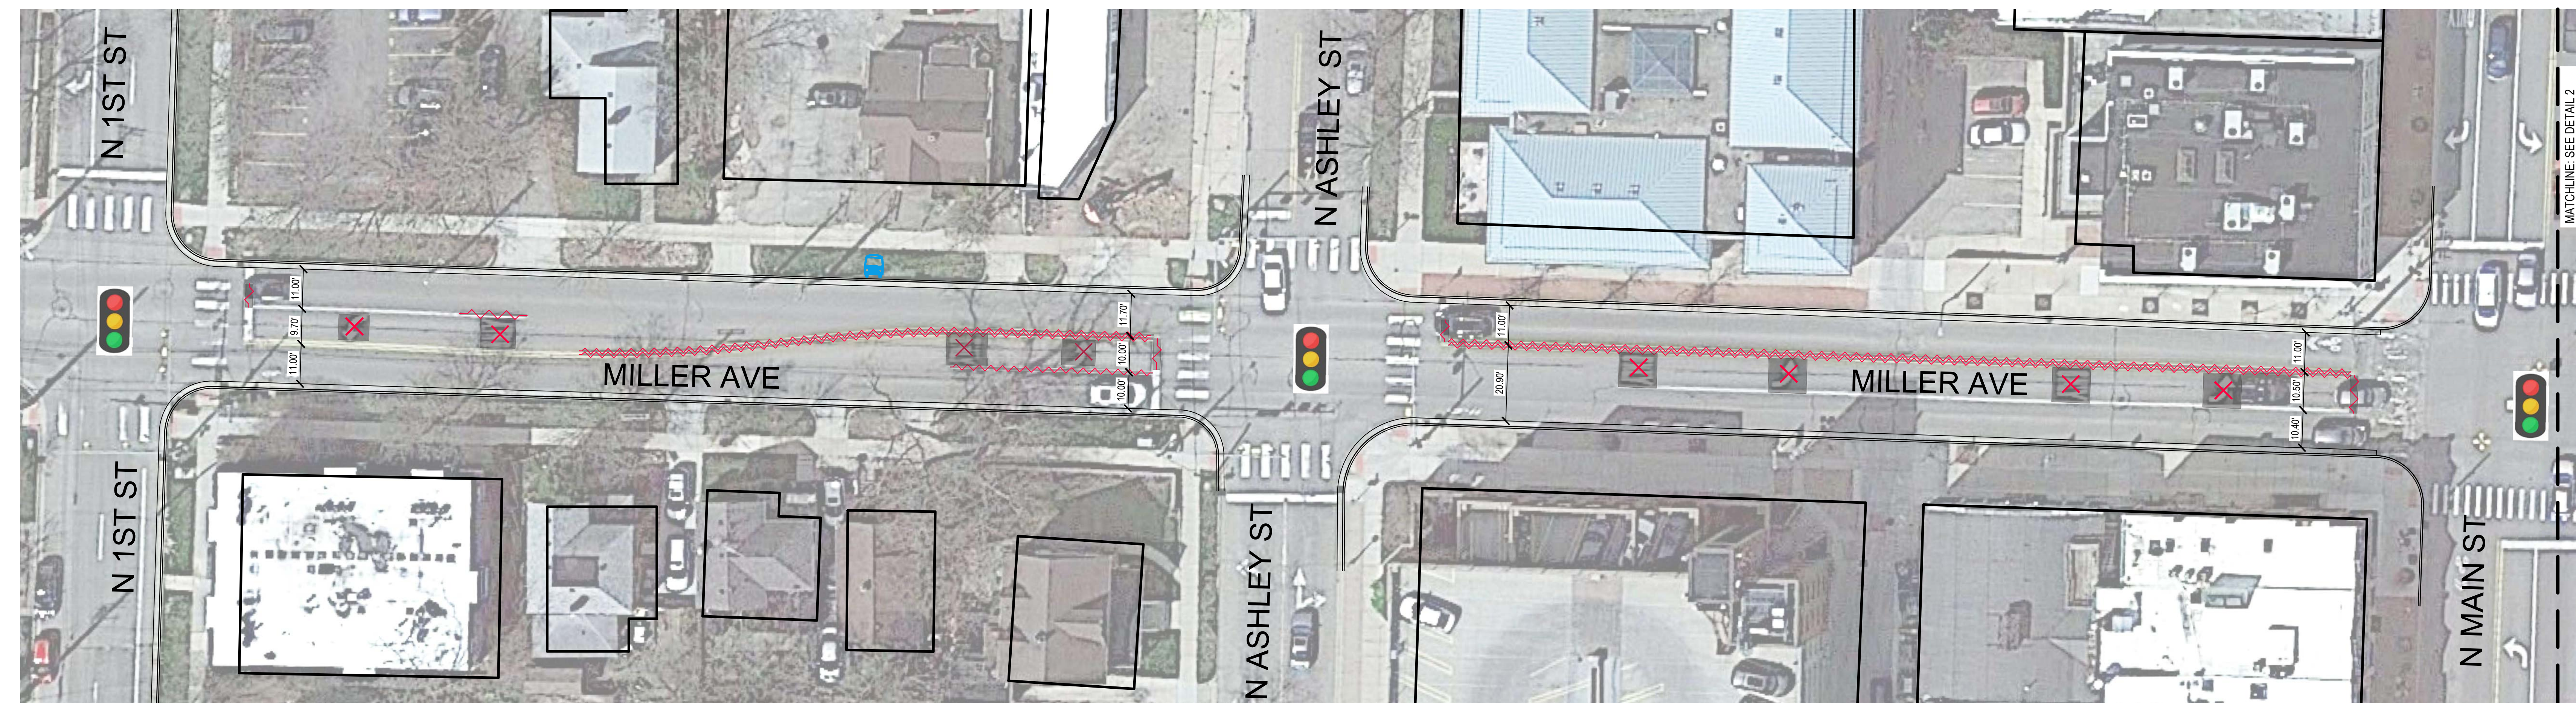



1 EXISTING MILLER - CATHERINE 1  
SCALE: 1" = 20'

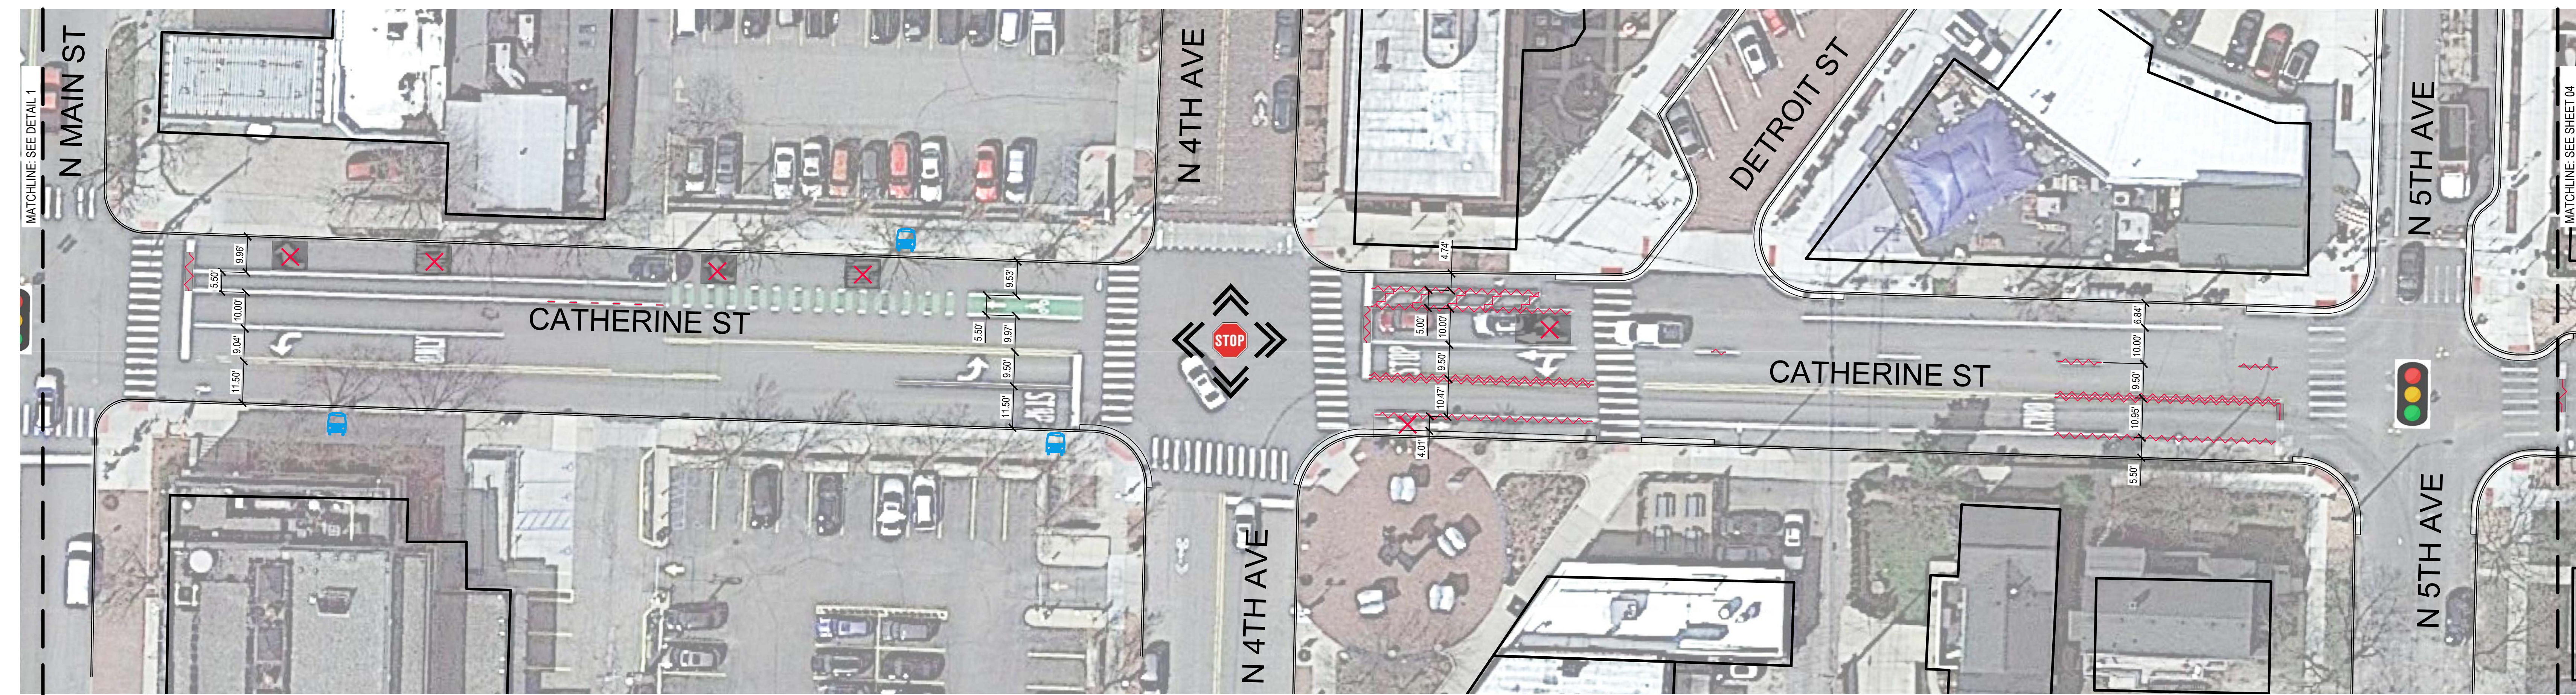


2 EXISTING MILLER - CATHERINE 2  
SCALE: 1" = 20'

LEGEND	
	BUS STOP
	RESIDENTIAL PARKING
	COMMERCIAL PARKING
	COVERED SIGNS
	REMOVE PAVEMENT MARKING
	CURB
	CURB AND GUTTER
	6" WHITE PAVEMENT MARKING (SOLID)
	6" WHITE PAVEMENT MARKING (DASHED)
	DDA BOUNDARY
	4" YELLOW PAVEMENT MARKING (DOUBLE SOLID)
	4" YELLOW PAVEMENT MARKING (DASHED)
	WATER FILLED BARRIER
	CYLINDRICAL TRAFFIC CONE
	REMOVE PAVEMENT MARKING SYMBOL
	STOP SIGN INTERSECTION
	SIGNALIZED INTERSECTION
	FLASHING LIGHT INTERSECTION

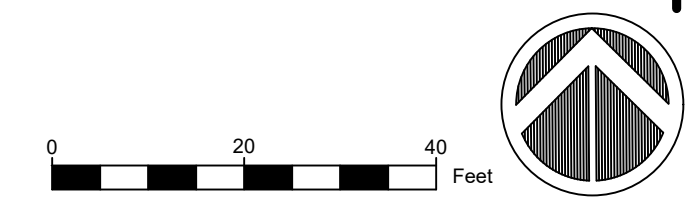

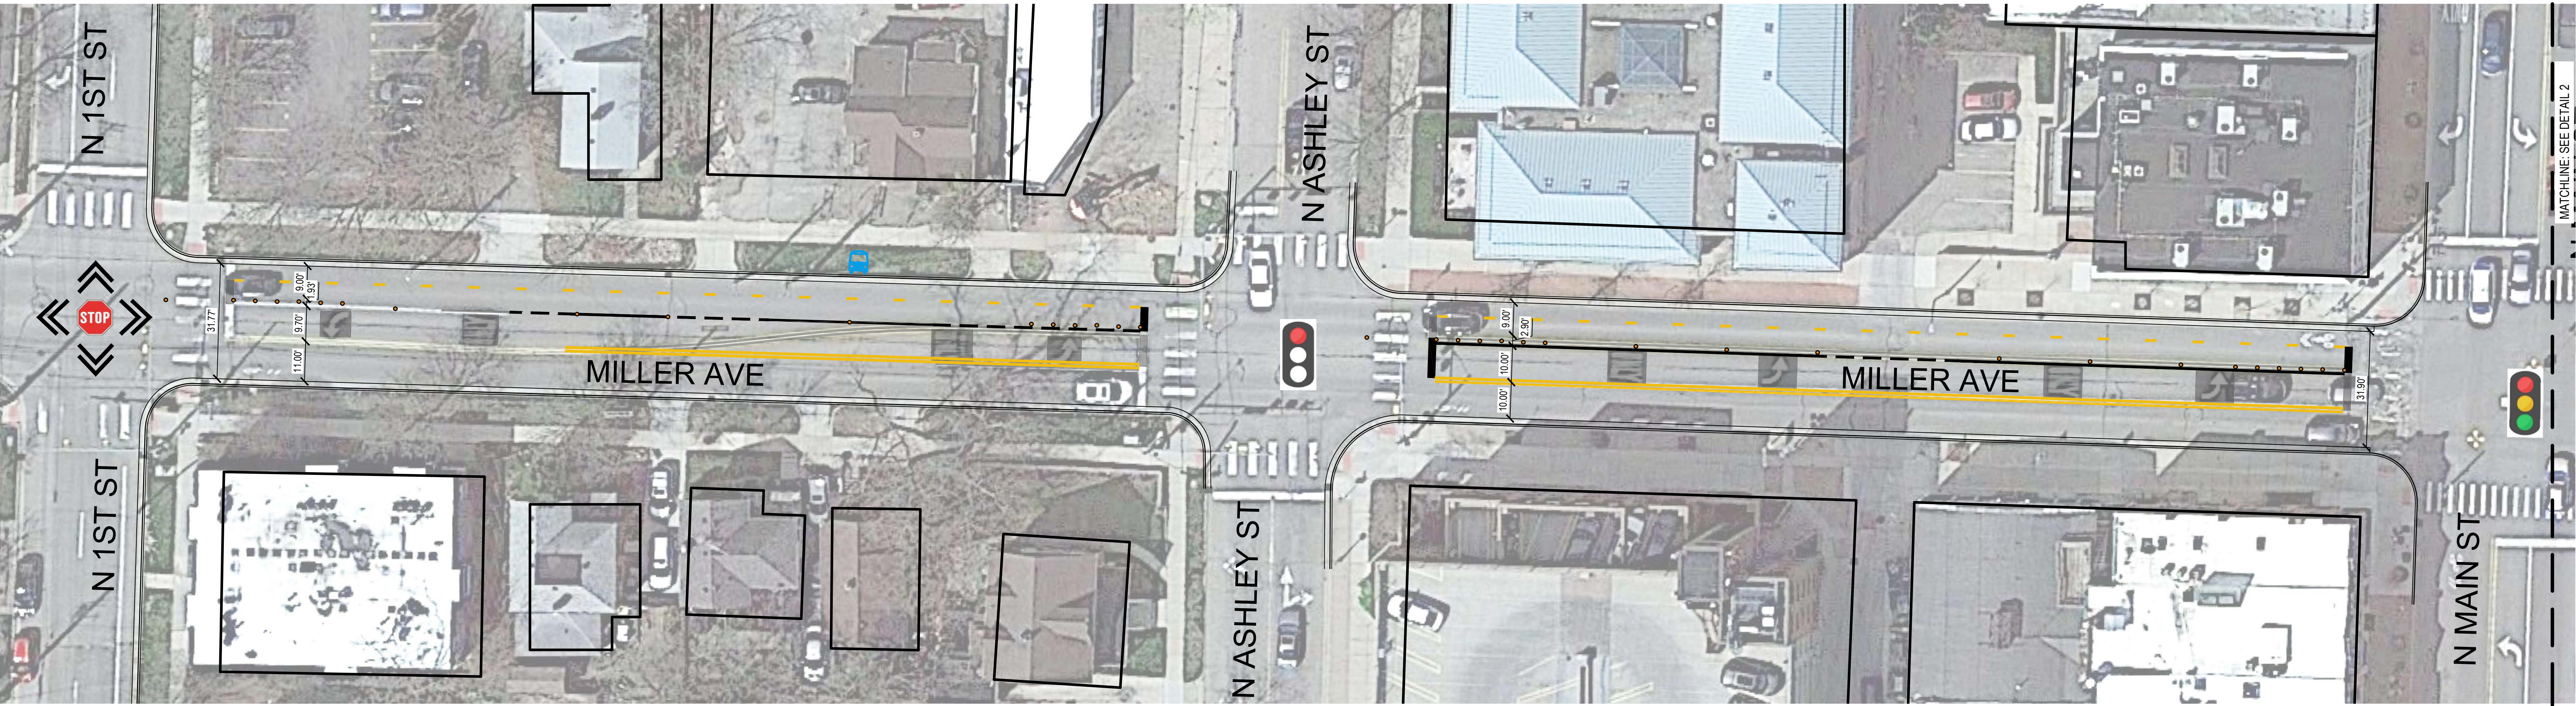



1 PROPOSED MILLER - CATHERINE 1  
SCALE: 1" = 20'

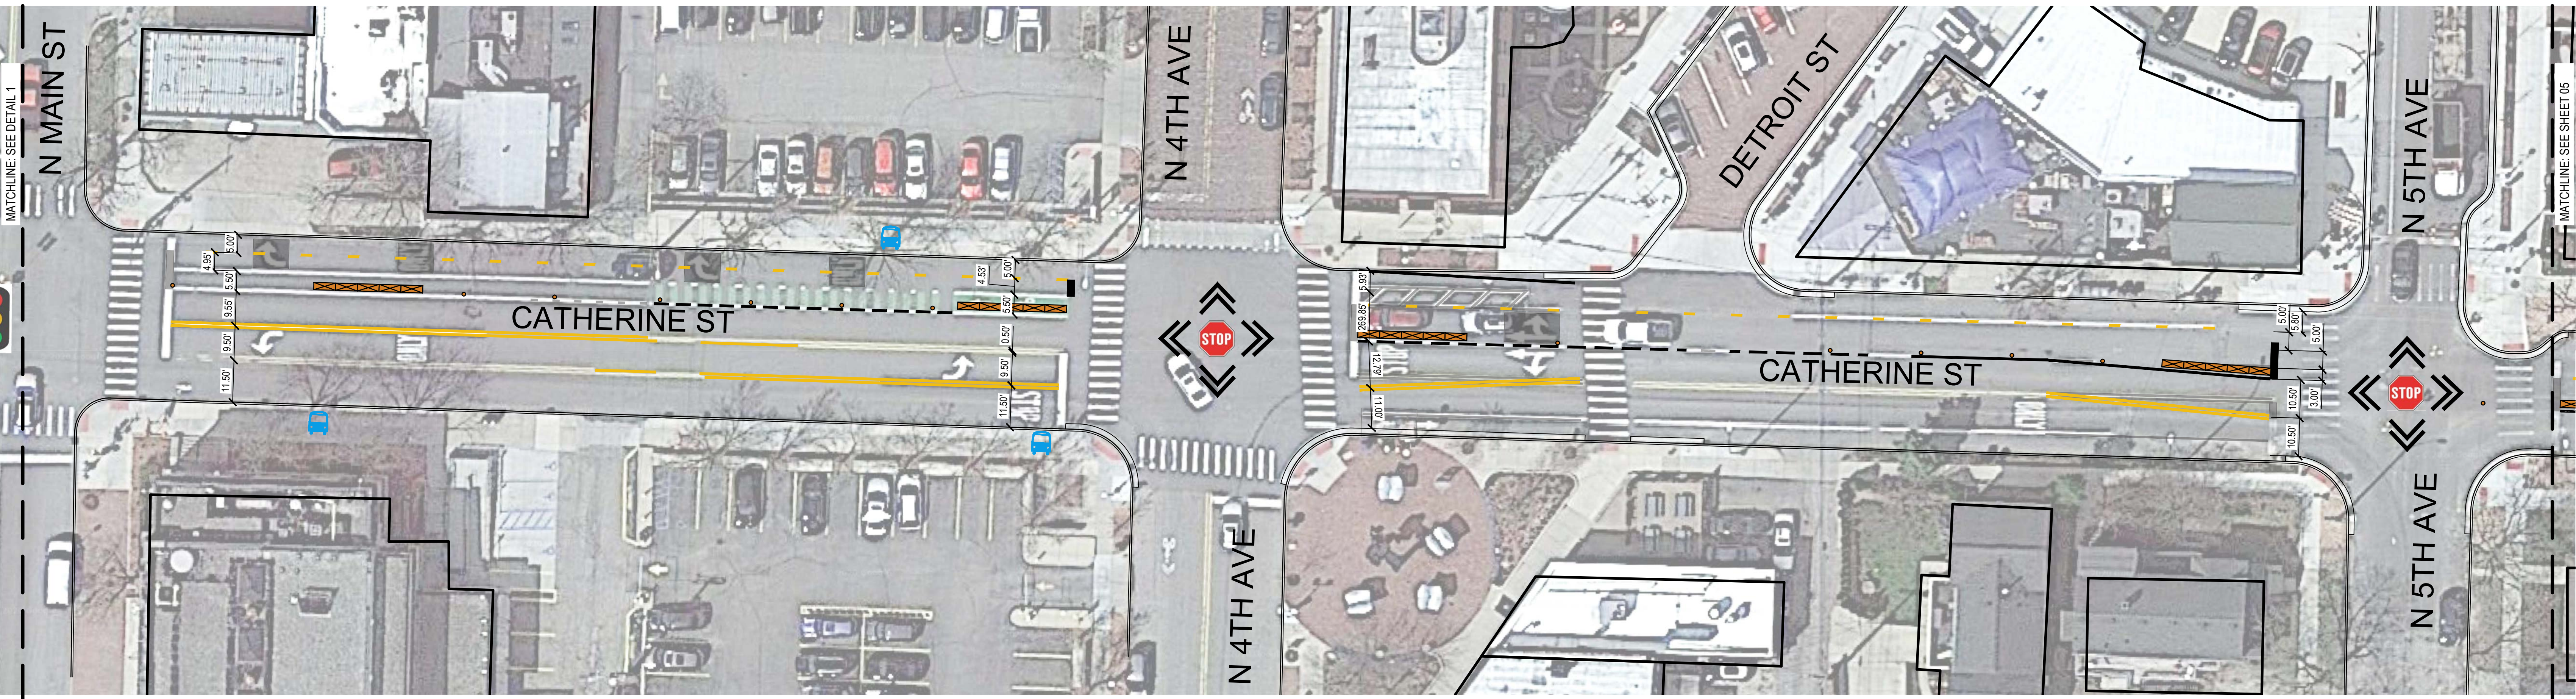


2 PROPOSED MILLER - CATHERINE 2  
SCALE: 1" = 20'

LEGEND	
	BUS STOP
	RESIDENTIAL PARKING
	COMMERCIAL PARKING
	COVERED SIGNS
	REMOVE PAVEMENT MARKING
	CURB
	CURB AND GUTTER
	6" WHITE PAVEMENT MARKING (SOLID)
	6" WHITE PAVEMENT MARKING (DASHED)
	DDA BOUNDARY
	4" YELLOW PAVEMENT MARKING (DOUBLE SOLID)
	4" YELLOW PAVEMENT MARKING (DASHED)
	WATER FILLED BARRIER
	CYLINDRICAL TRAFFIC CONE
	REMOVE PAVEMENT MARKING SYMBOL
	STOP SIGN INTERSECTION
	SIGNALIZED INTERSECTION
	FLASHING LIGHT INTERSECTION

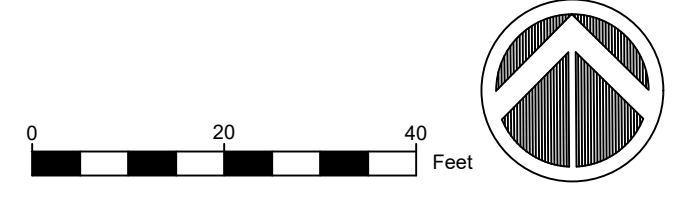

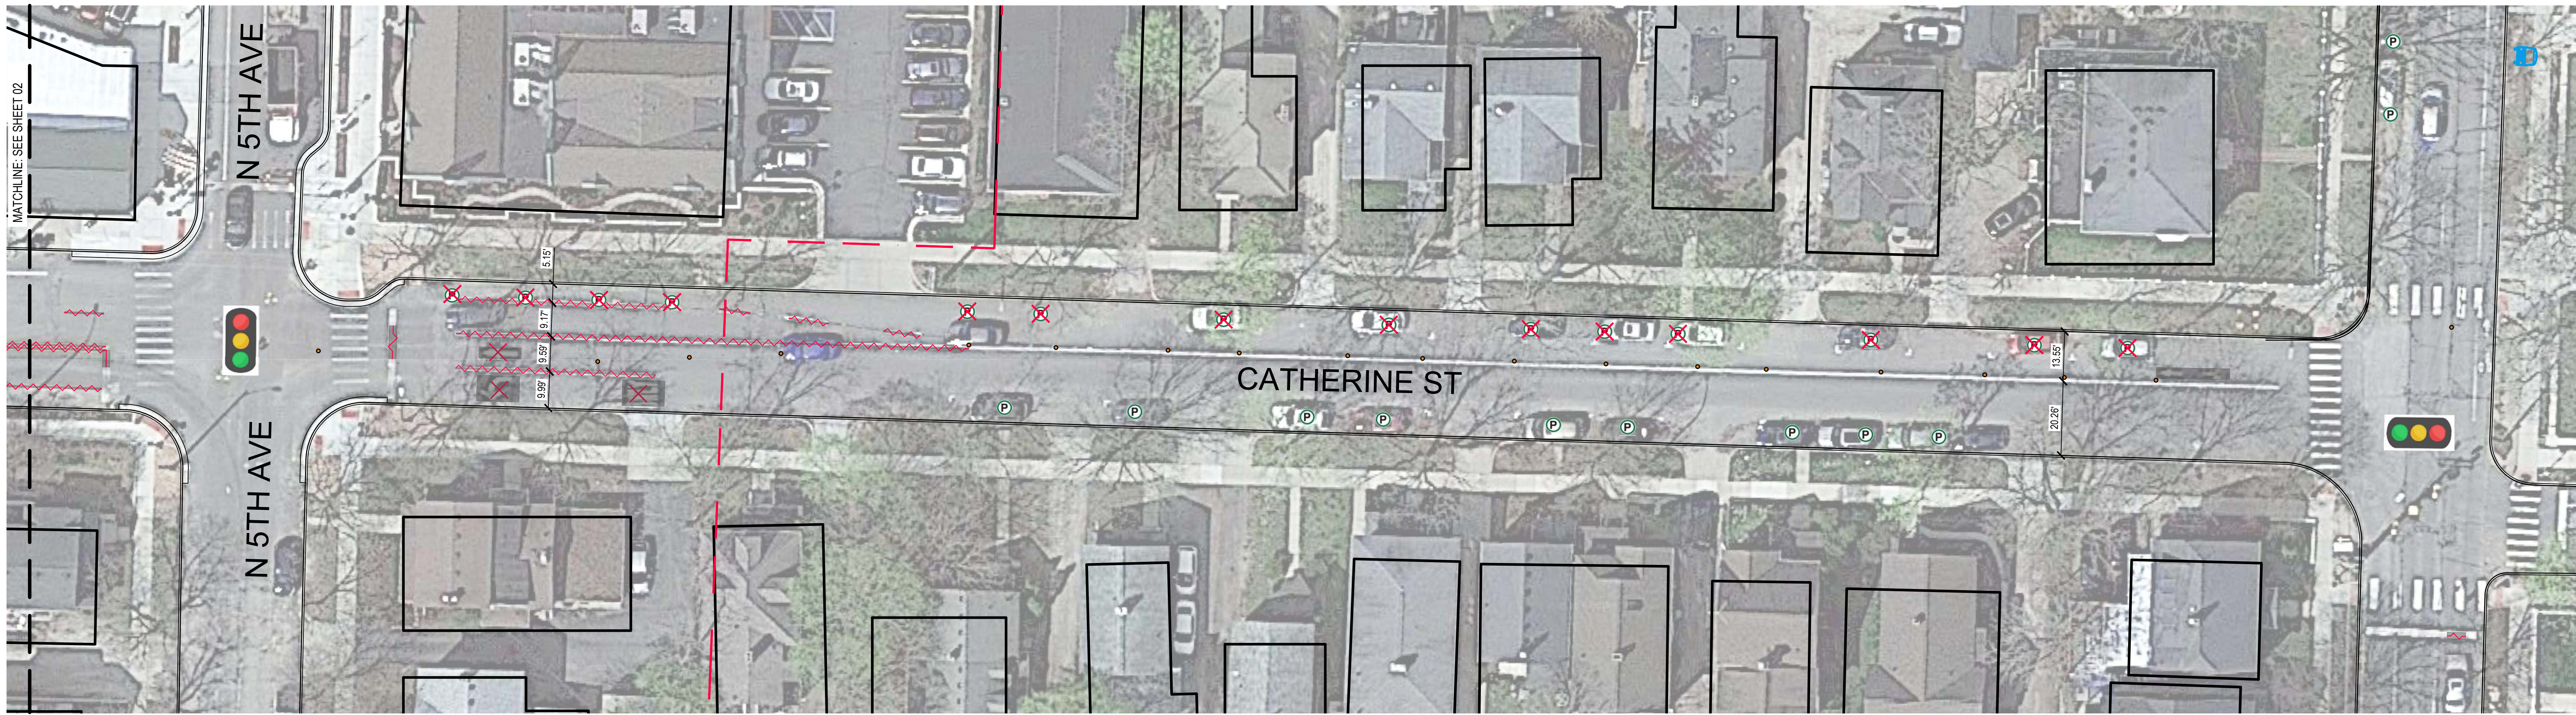


3 EXISTING MILLER - CATHERINE 3  
SCALE: 1" = 20'

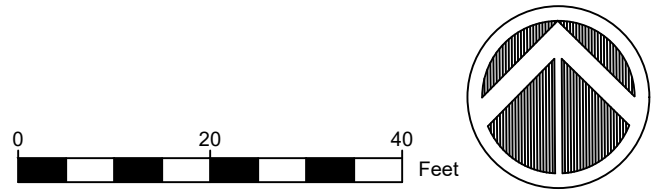

EXISTING MILLER - CATHERINE B  
SHEET 04 OF 19


LEGEND			
	BUS STOP		CURB
	RESIDENTIAL PARKING		CURB AND GUTTER
	COMMERCIAL PARKING		6" WHITE PAVEMENT MARKING (SOLID)
	COVERED SIGNS		6" WHITE PAVEMENT MARKING (DASHED)
	REMOVE PAVEMENT MARKING		DDA BOUNDARY
			4" YELLOW PAVEMENT MARKING (DOUBLE SOLID)
			4" YELLOW PAVEMENT MARKING (DASHED)
			WATER FILLED BARRIER
			CYLINDRICAL TRAFFIC CONE
			REMOVE PAVEMENT MARKING SYMBOL
			STOP SIGN INTERSECTION
			SIGNALIZED INTERSECTION
			FLASHING LIGHT INTERSECTION

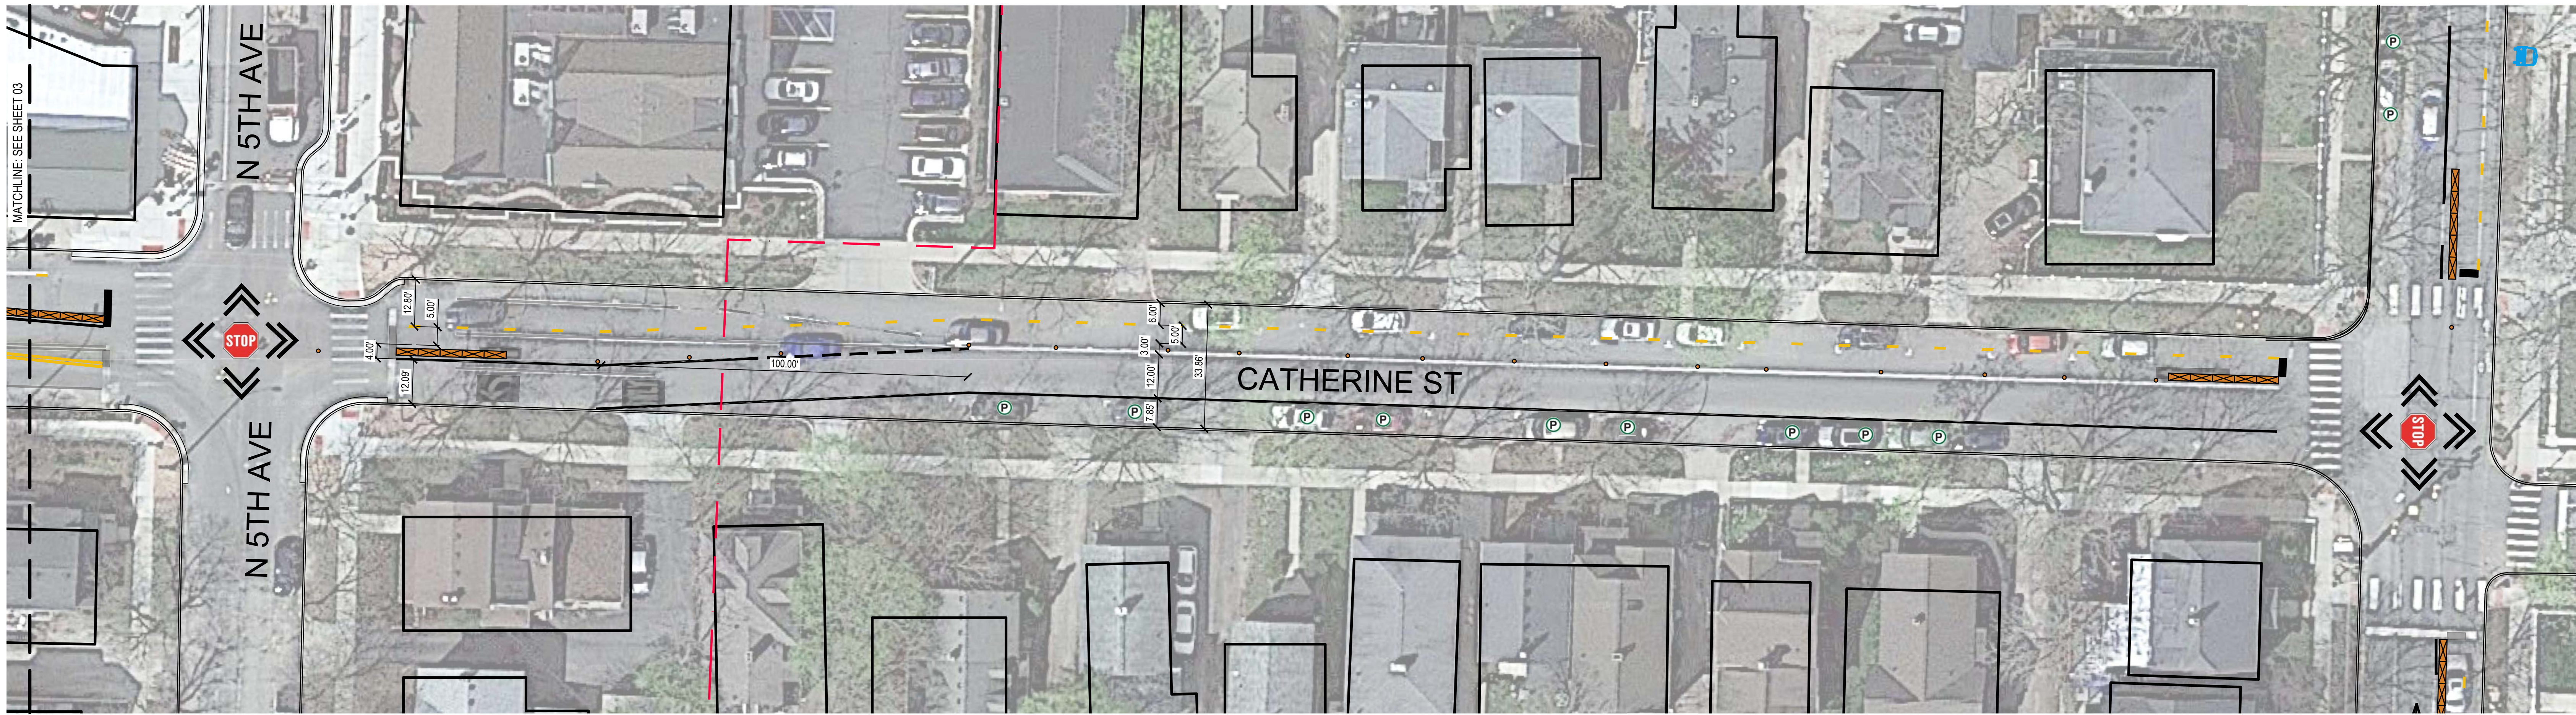


3 PROPOSED MILLER - CATHERINE 3  
SCALE: 1" = 20'

PROPOSED MILLER - CATHERINE B  
SHEET 05 OF 19

LEGEND			
	BUS STOP		CURB
	RESIDENTIAL PARKING		CURB AND GUTTER
	COMMERCIAL PARKING		6" WHITE PAVEMENT MARKING (SOLID)
	COVERED SIGNS		6" WHITE PAVEMENT MARKING (DASHED)
	REMOVE PAVEMENT MARKING		DDA BOUNDARY
			4" YELLOW PAVEMENT MARKING (DOUBLE SOLID)
			4" YELLOW PAVEMENT MARKING (DASHED)
			WATER FILLED BARRIER
			CYLINDRICAL TRAFFIC CONE
			REMOVE PAVEMENT MARKING SYMBOL
			STOP SIGN INTERSECTION
			SIGNALIZED INTERSECTION
			FLASHING LIGHT INTERSECTION

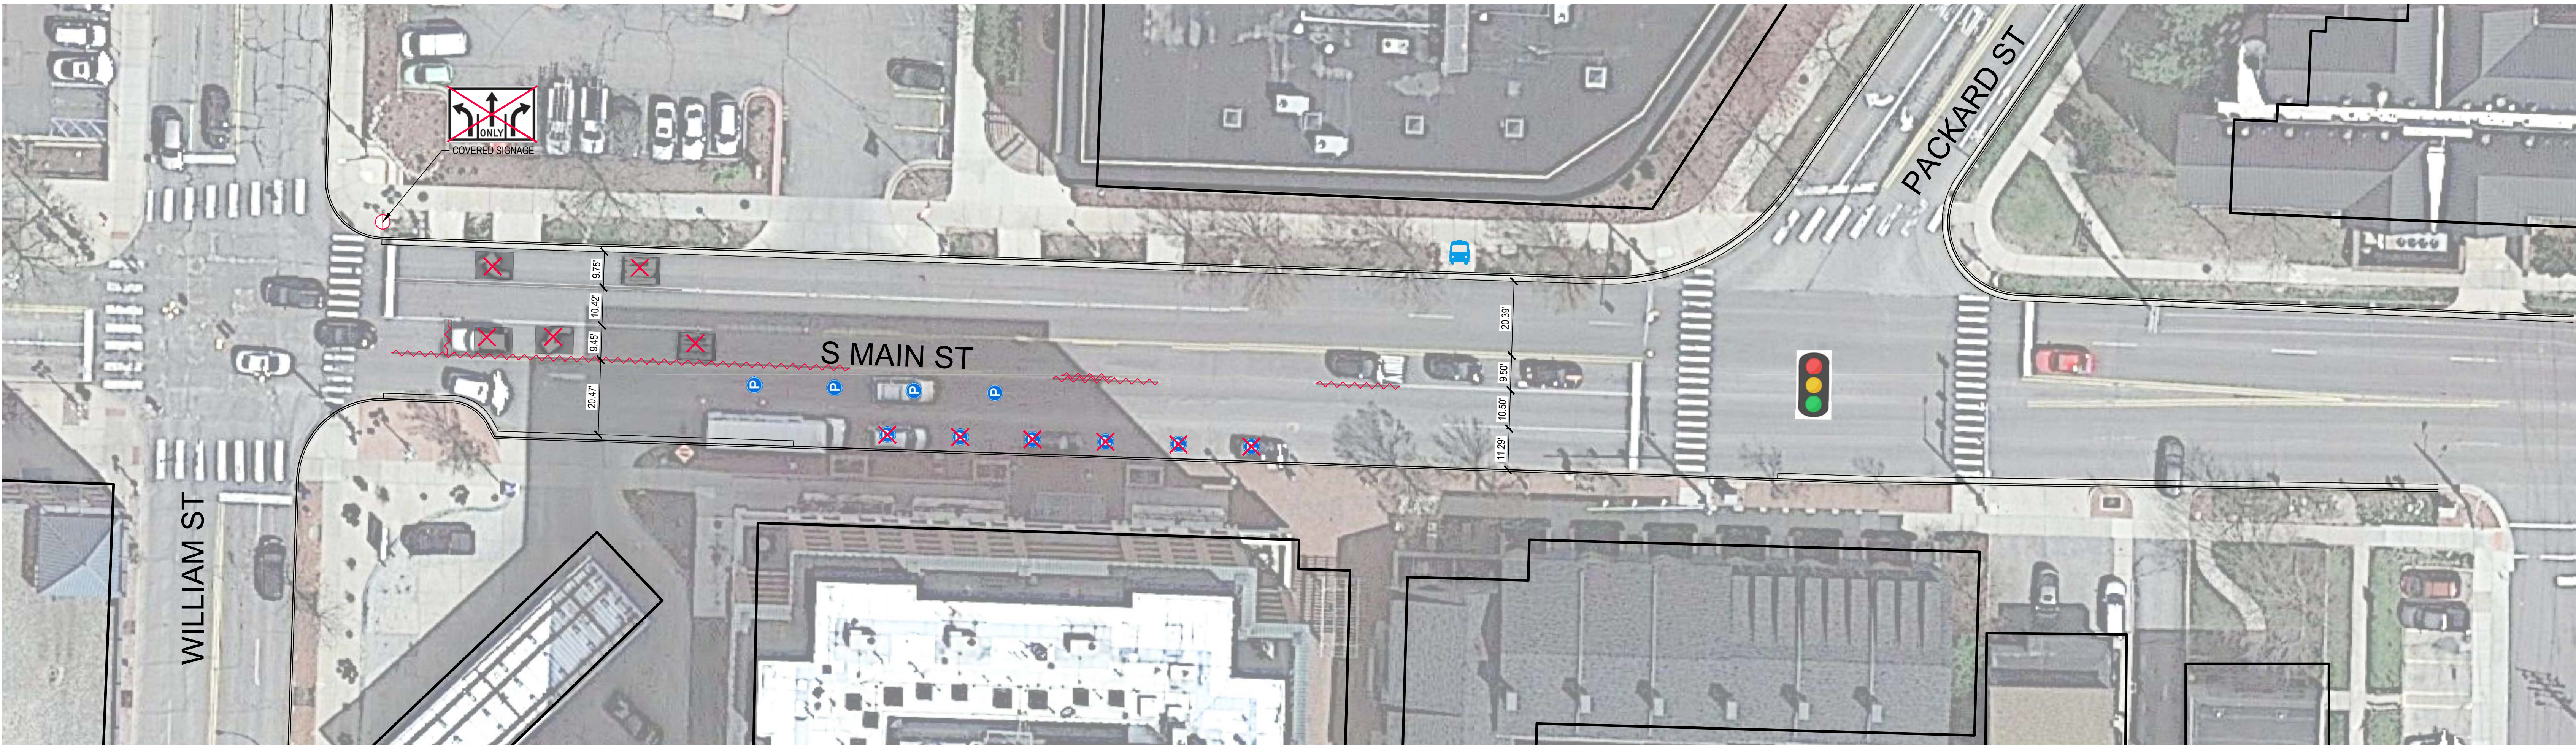


1 EXISTING MAIN ST  
SCALE: 1" = 20'

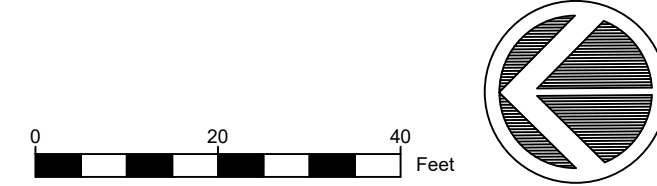


EXISTING MAIN ST  
SHEET 06 OF 19

LEGEND			
	BUS STOP		CURB
	RESIDENTIAL PARKING		CURB AND GUTTER
	COMMERCIAL PARKING		6" WHITE PAVEMENT MARKING (SOLID)
	COVERED SIGNS		6" WHITE PAVEMENT MARKING (DASHED)
	REMOVE PAVEMENT MARKING		DDA BOUNDARY
			4" YELLOW PAVEMENT MARKING (DOUBLE SOLID)
			4" YELLOW PAVEMENT MARKING (DASHED)
			WATER FILLED BARRIER
			CYLINDRICAL TRAFFIC CONE
			REMOVE PAVEMENT MARKING SYMBOL
			STOP SIGN INTERSECTION
			SIGNALIZED INTERSECTION
			FLASHING LIGHT INTERSECTION

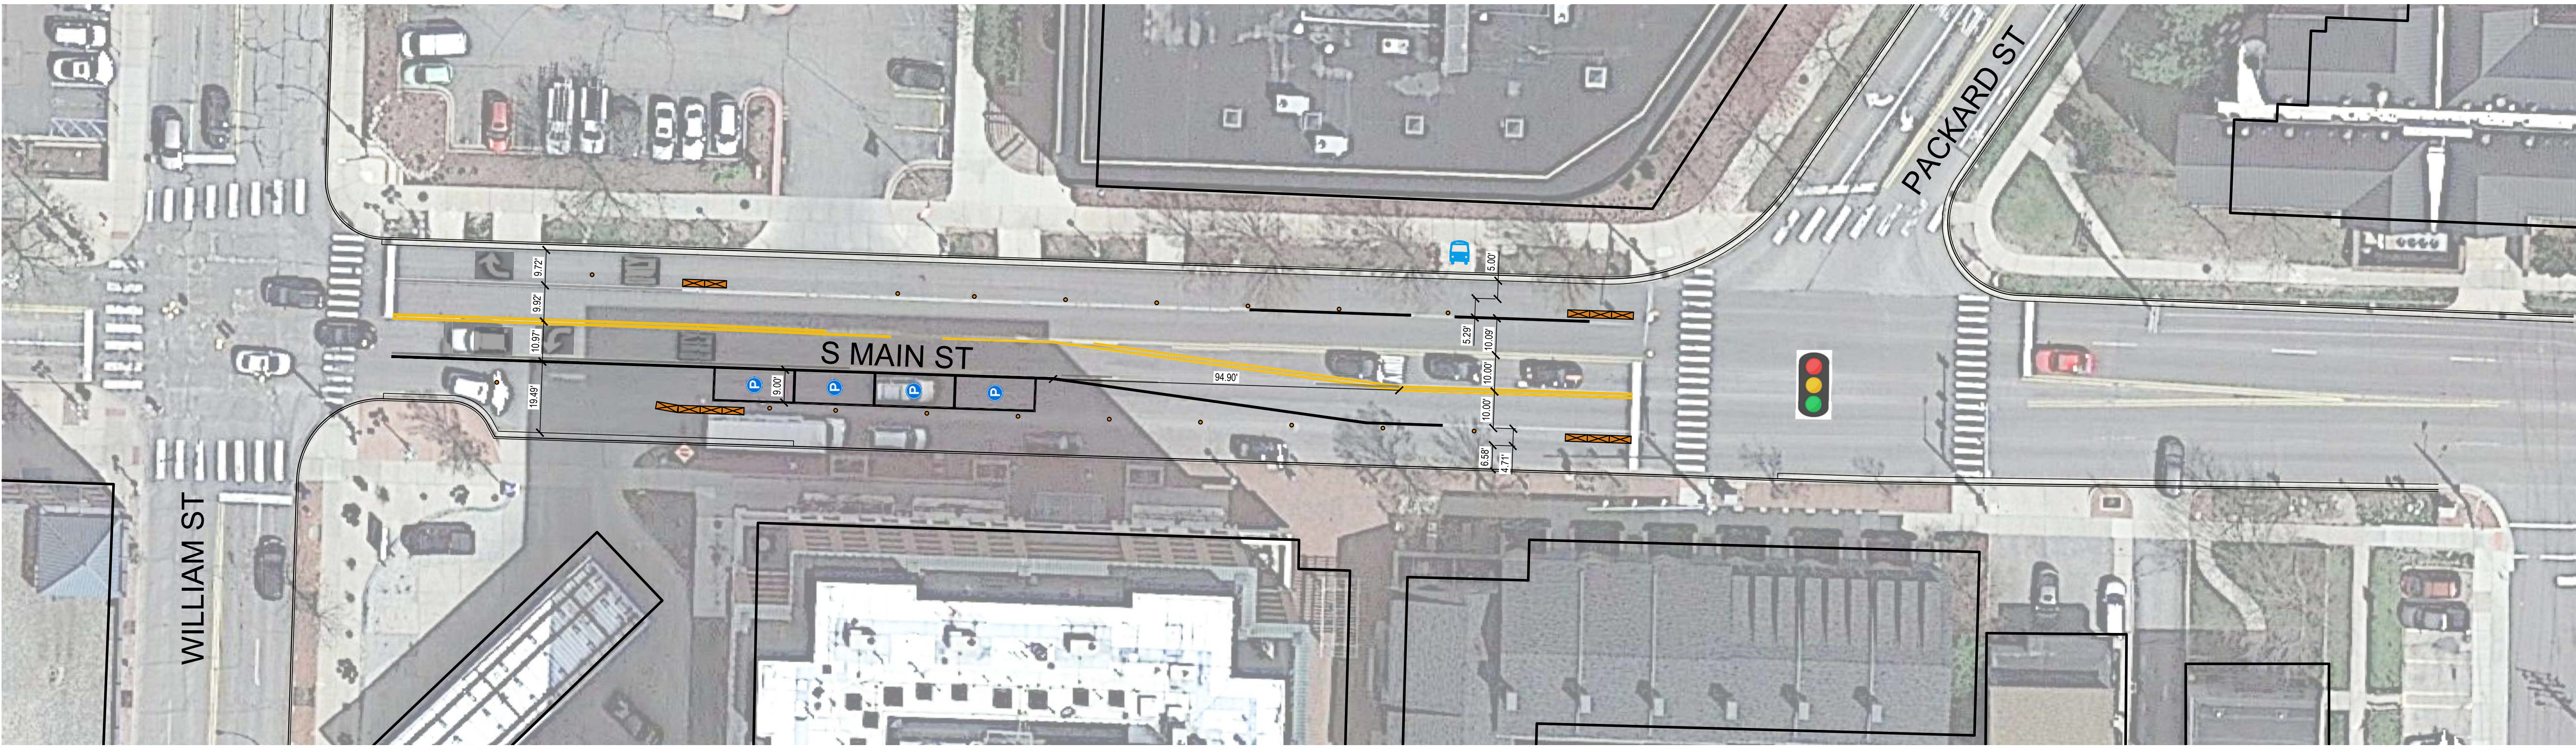

1 PROPOSED MAIN ST  
SCALE: 1"=20'

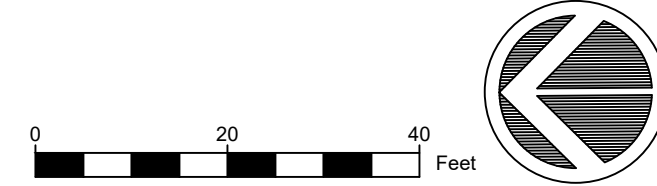

PROPOSED MAIN ST  
SHEET 07 OF 19

LEGEND			
	BUS STOP		CURB
	RESIDENTIAL PARKING		CURB AND GUTTER
	COMMERCIAL PARKING		6" WHITE PAVEMENT MARKING (SOLID)
	COVERED SIGNS		6" WHITE PAVEMENT MARKING (DASHED)
	REMOVE PAVEMENT MARKING		DDA BOUNDARY
			4" YELLOW PAVEMENT MARKING (DOUBLE SOLID)
			4" YELLOW PAVEMENT MARKING (DASHED)
			WATER FILLED BARRIER
			CYLINDRICAL TRAFFIC CONE
			REMOVE PAVEMENT MARKING SYMBOL
			STOP SIGN INTERSECTION
			SIGNALIZED INTERSECTION
			FLASHING LIGHT INTERSECTION




1 EXISTING MAIN ST  
SCALE: 1" = 20'

LEGEND			
	BUS STOP		CURB
	RESIDENTIAL PARKING		CURB AND GUTTER
	COMMERCIAL PARKING		6" WHITE PAVEMENT MARKING (SOLID)
	COVERED SIGNS		6" WHITE PAVEMENT MARKING (DASHED)
	REMOVE PAVEMENT MARKING		DDA BOUNDARY
			4" YELLOW PAVEMENT MARKING (DOUBLE SOLID)
			4" YELLOW PAVEMENT MARKING (DASHED)
			WATER FILLED BARRIER
			CYLINDRICAL TRAFFIC CONE
			REMOVE PAVEMENT MARKING SYMBOL
			STOP SIGN INTERSECTION
			SIGNALIZED INTERSECTION
			FLASHING LIGHT INTERSECTION






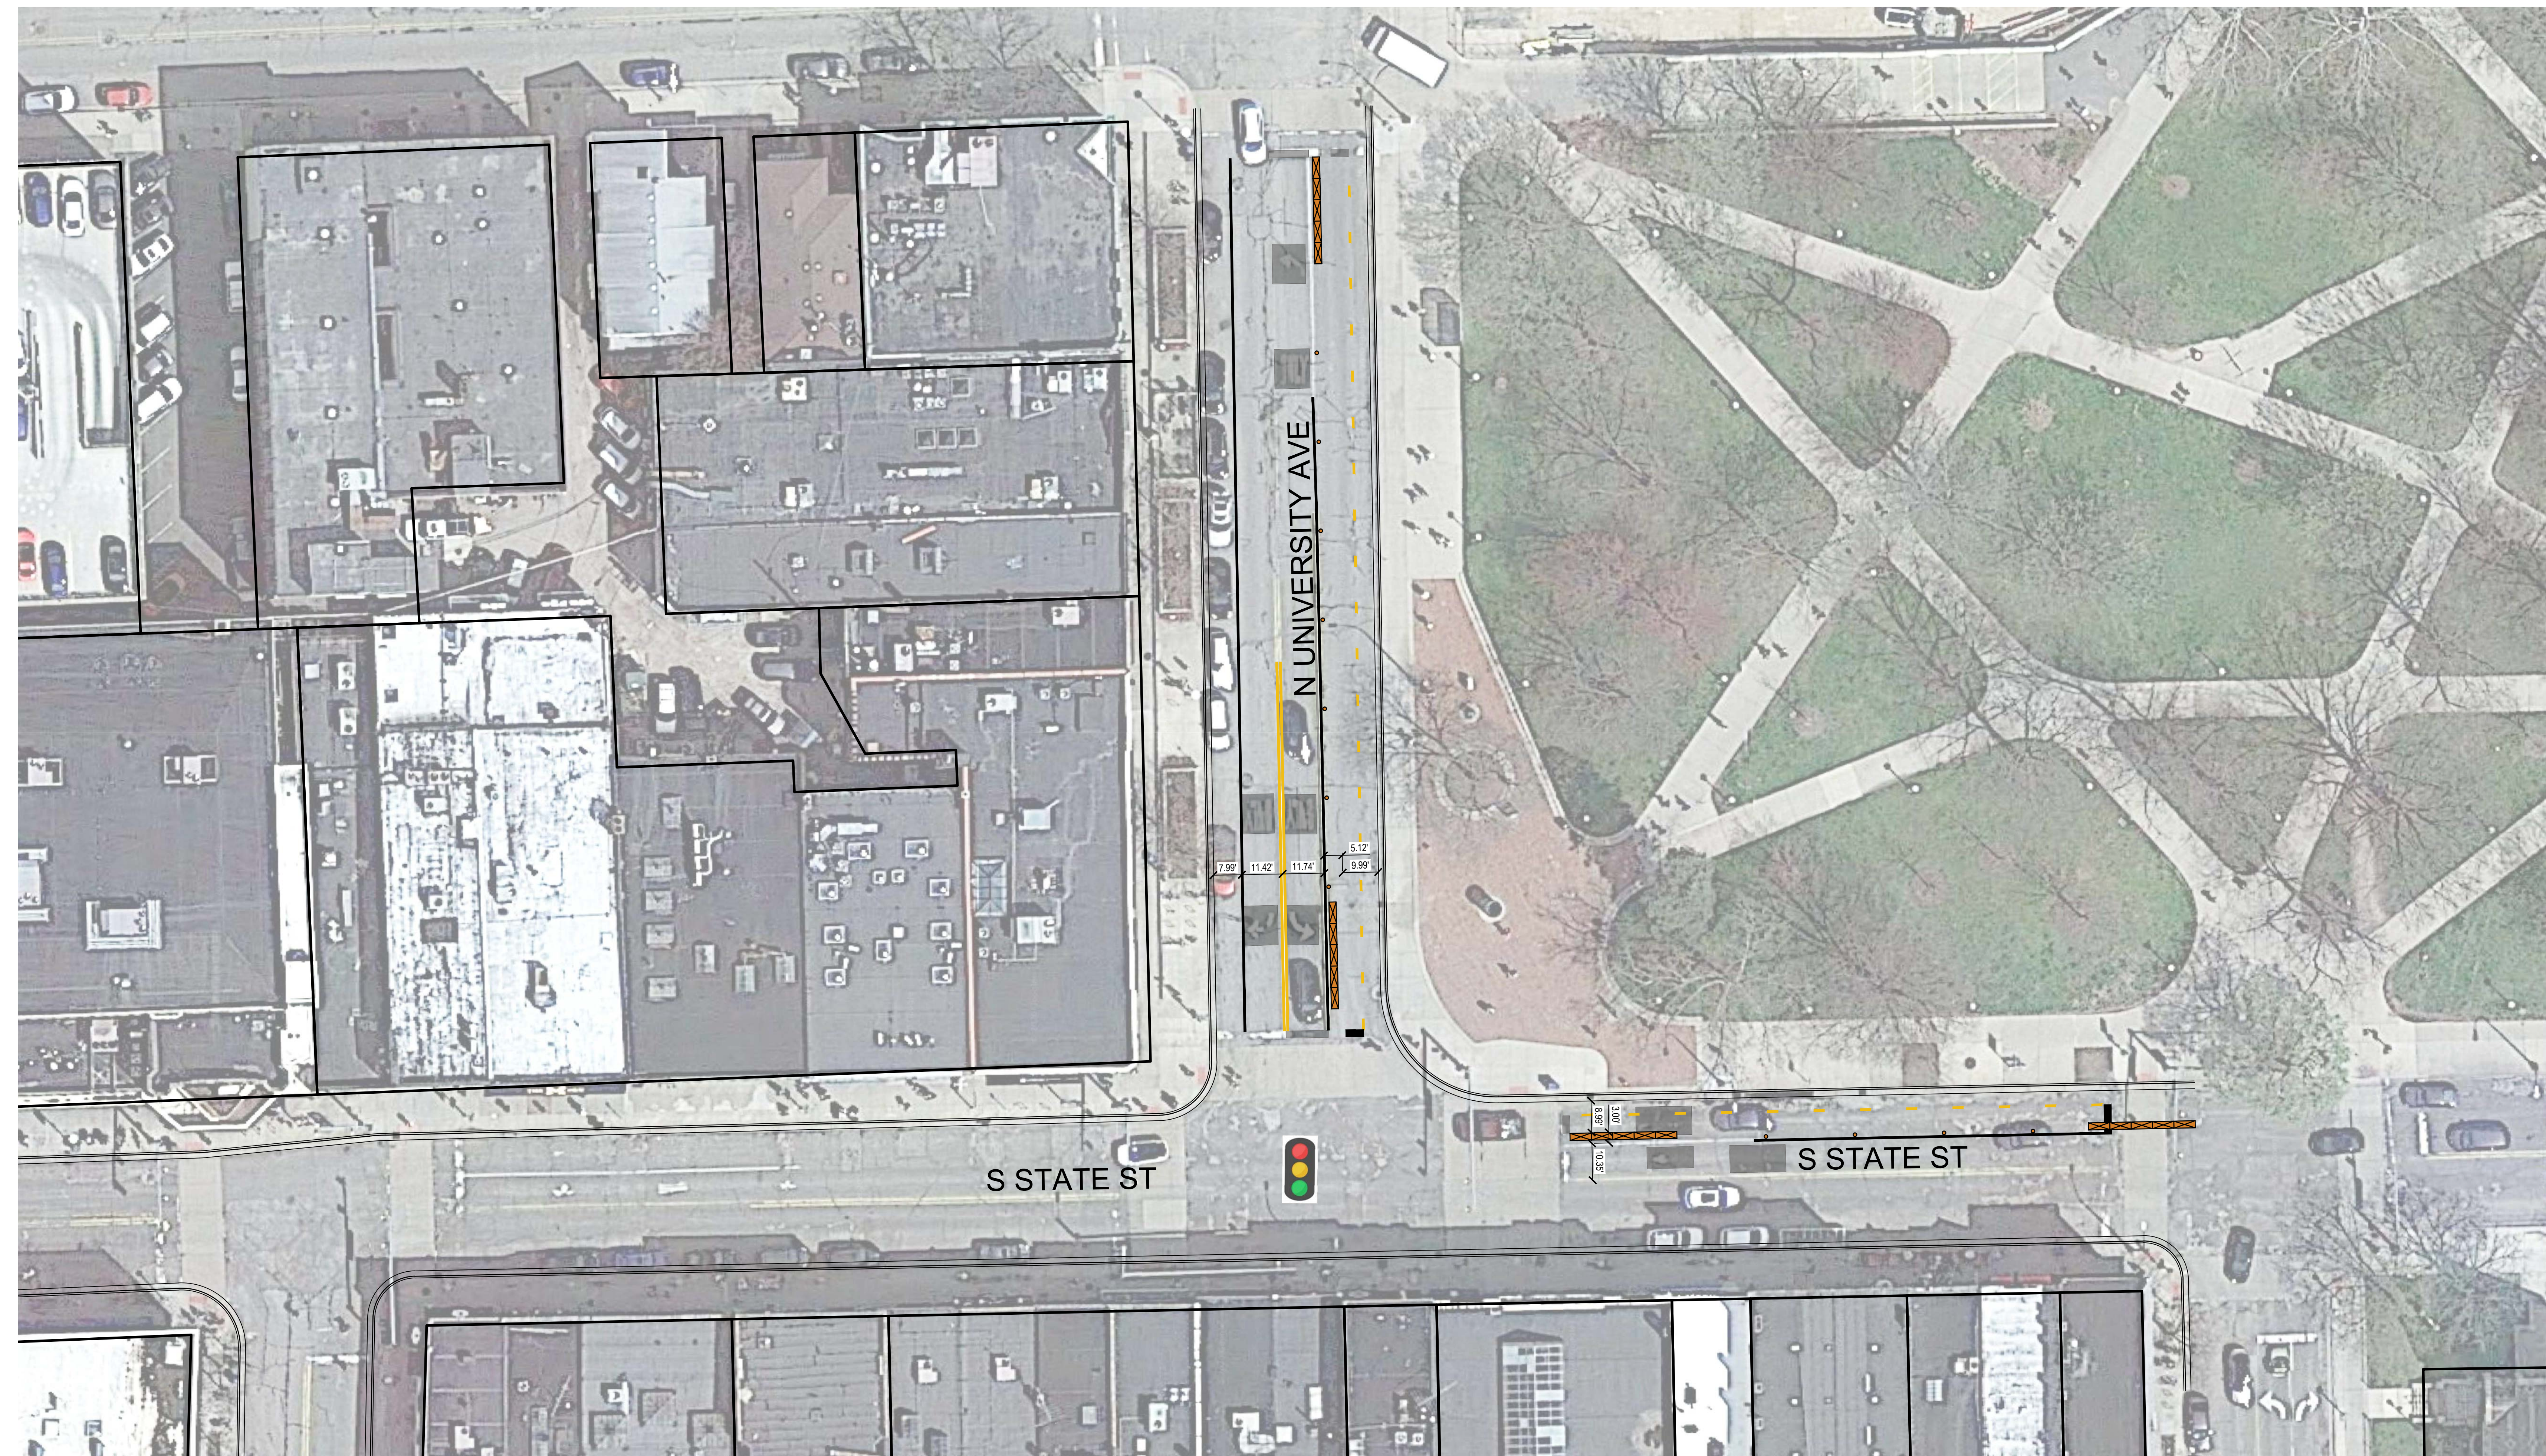

1 PROPOSED MAIN ST  
SCALE: 1" = 20'


	CURB		4" YELLOW PAVEMENT MARKING (DOUBLE SOLID)		STOP SIGN INTERSECTION
	CURB AND GUTTER		4" YELLOW PAVEMENT MARKING (DASHED)		SIGNALIZED INTERSECTION
	6" WHITE PAVEMENT MARKING (SOLID)		WATER FILLED BARRIER		FLASHING LIGHT INTERSECTION
	6" WHITE PAVEMENT MARKING (DASHED)		CYLINDRICAL TRAFFIC CONE		REMOVE PAVEMENT MARKING SYMBOL
	DDA BOUNDARY				

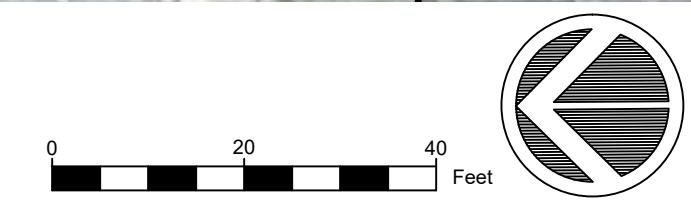

PROPOSED N UNIVERSITY AVE  
SHEET 09 OF 19



1 EXISTING S. DIVISION ST 1  
SCALE: 1" = 20'

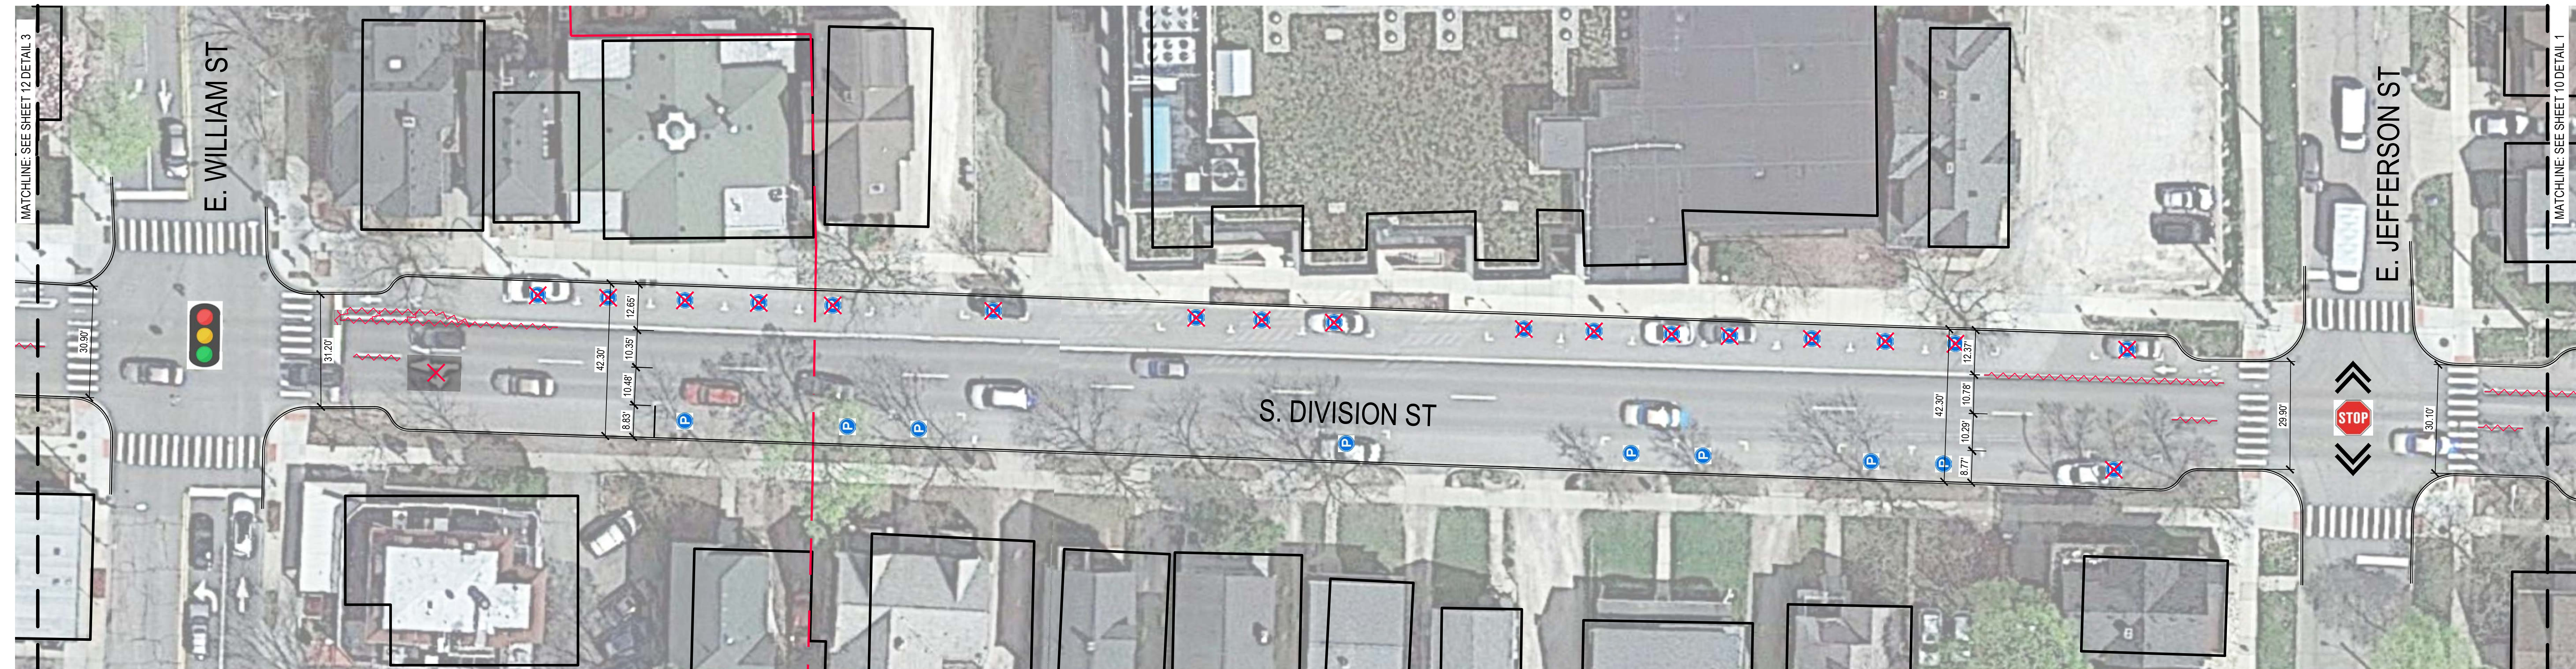


2 EXISTING S. DIVISION ST 2  
SCALE: 1" = 20'

LEGEND			
	BUS STOP		CURB
	RESIDENTIAL PARKING		CURB AND GUTTER
	COMMERCIAL PARKING		6" WHITE PAVEMENT MARKING (SOLID)
	COVERED SIGNS		6" WHITE PAVEMENT MARKING (DASHED)
	REMOVE PAVEMENT MARKING		DDA BOUNDARY
	4" YELLOW PAVEMENT MARKING (DOUBLE SOLID)		WATER FILLED BARRIER
	4" YELLOW PAVEMENT MARKING (DASHED)		CYLINDRICAL TRAFFIC CONE
	STOP SIGN INTERSECTION		REMOVE PAVEMENT MARKING SYMBOL
	SIGNALIZED INTERSECTION		
	FLASHING LIGHT INTERSECTION		



1 PROPOSED S. DIVISION ST 1  
SCALE: 1" = 20'

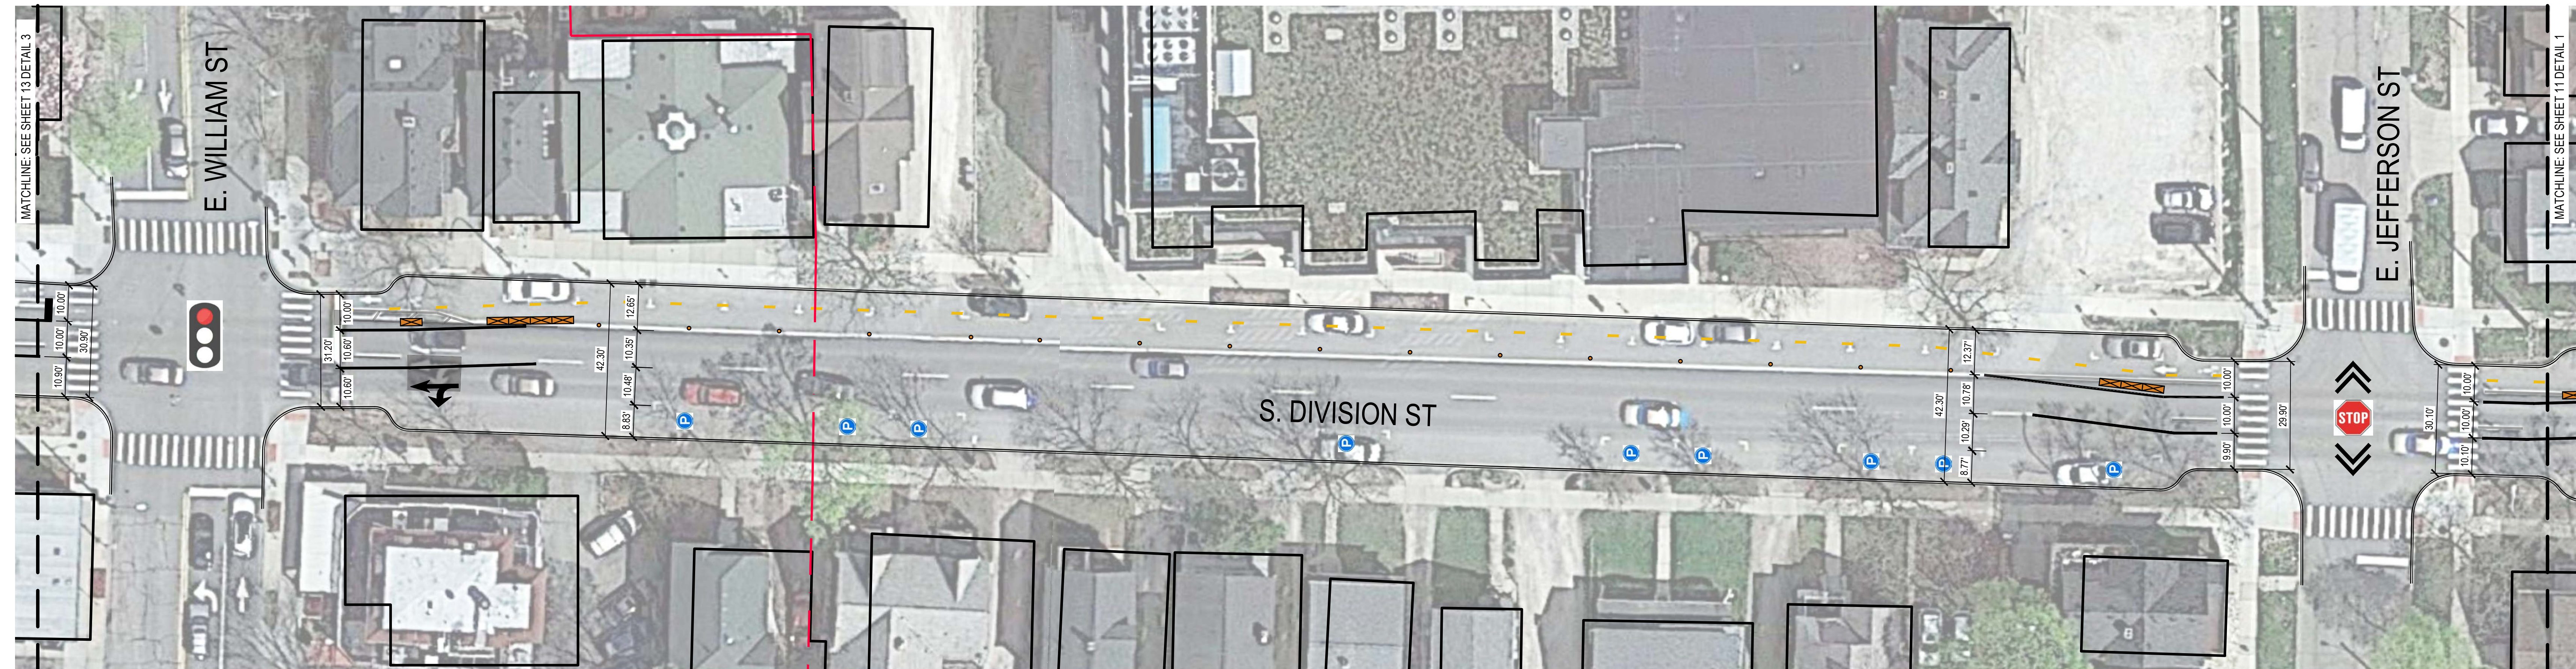


2 PROPOSED S. DIVISION ST 2  
SCALE: 1" = 20'


LEGEND			
	BUS STOP		CURB
	RESIDENTIAL PARKING		CURB AND GUTTER
	COMMERCIAL PARKING		6" WHITE PAVEMENT MARKING (SOLID)
	COVERED SIGNS		6" WHITE PAVEMENT MARKING (DASHED)
	REMOVE PAVEMENT MARKING		4" YELLOW PAVEMENT MARKING (DOUBLE SOLID)
			4" YELLOW PAVEMENT MARKING (DASHED)
			WATER FILLED BARRIER
			CYLINDRICAL TRAFFIC CONE
			REMOVE PAVEMENT MARKING SYMBOL
			STOP SIGN INTERSECTION
			SIGNALIZED INTERSECTION
			FLASHING LIGHT INTERSECTION
			DDA BOUNDARY

0 20 40 Feet

PROPOSED DIVISION A  
STREET 11 OF 19

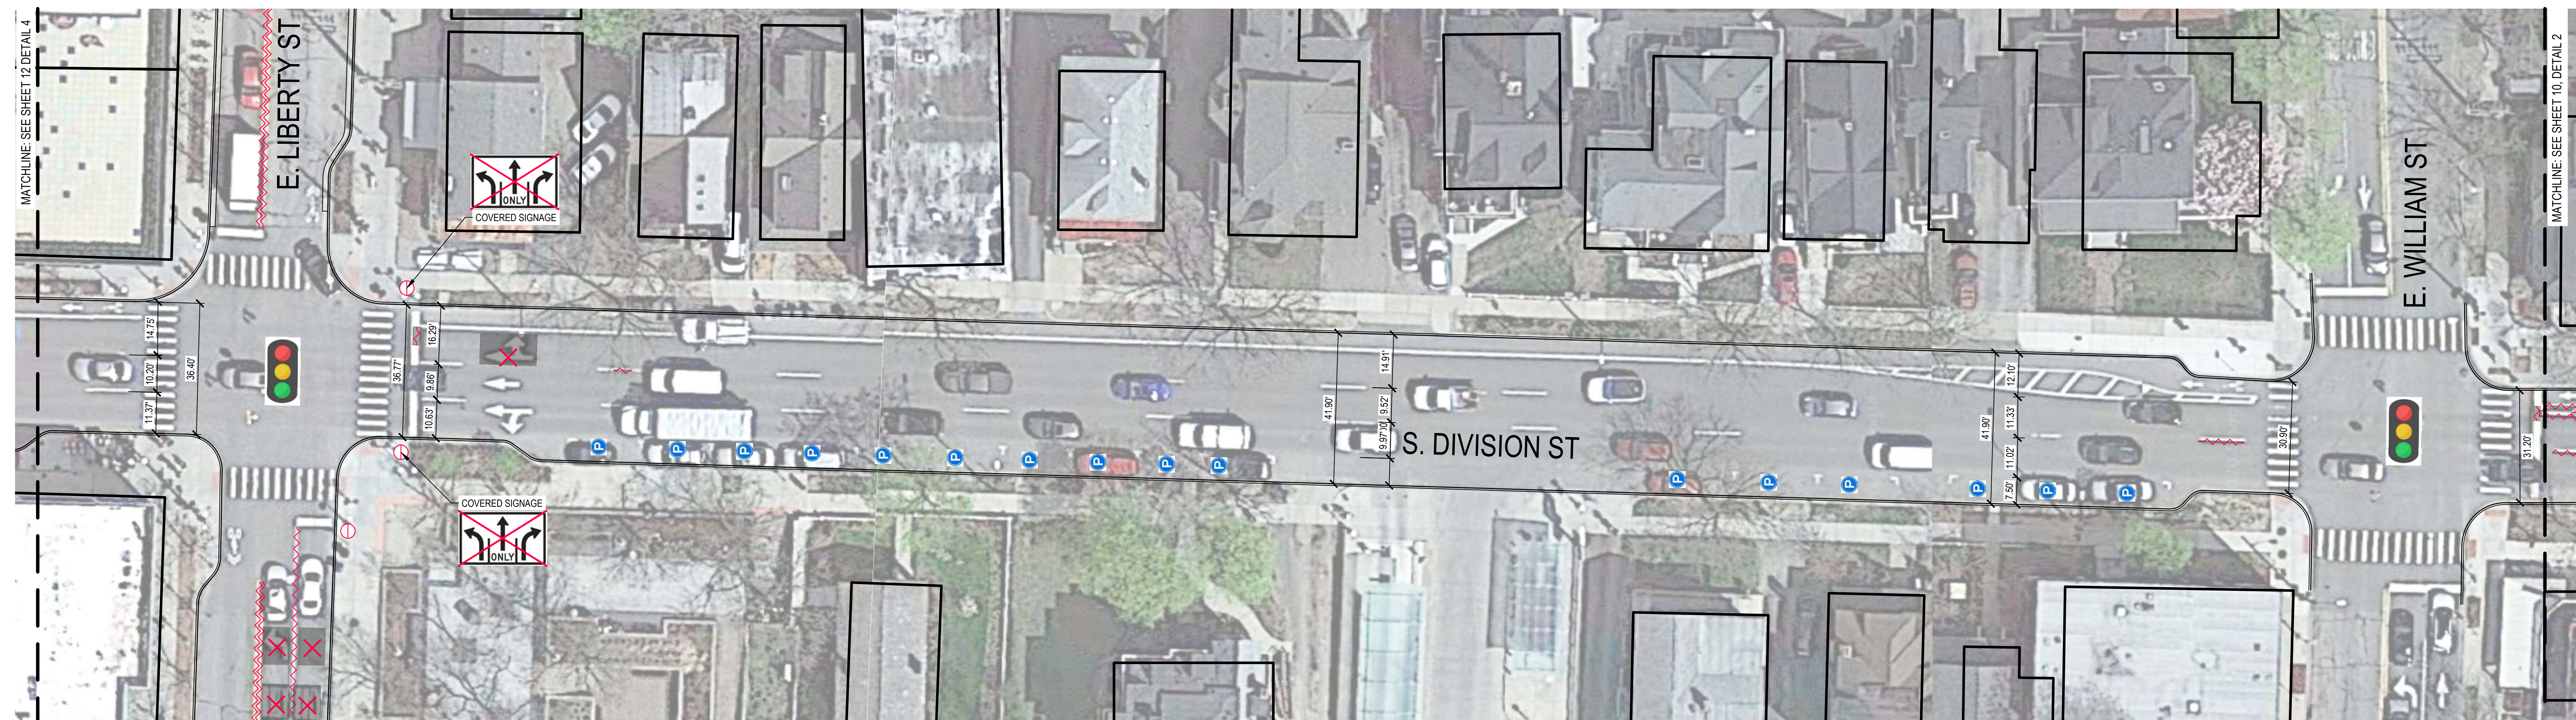


3 EXISTING S. DIVISION ST 3  
SCALE: 1" = 20'

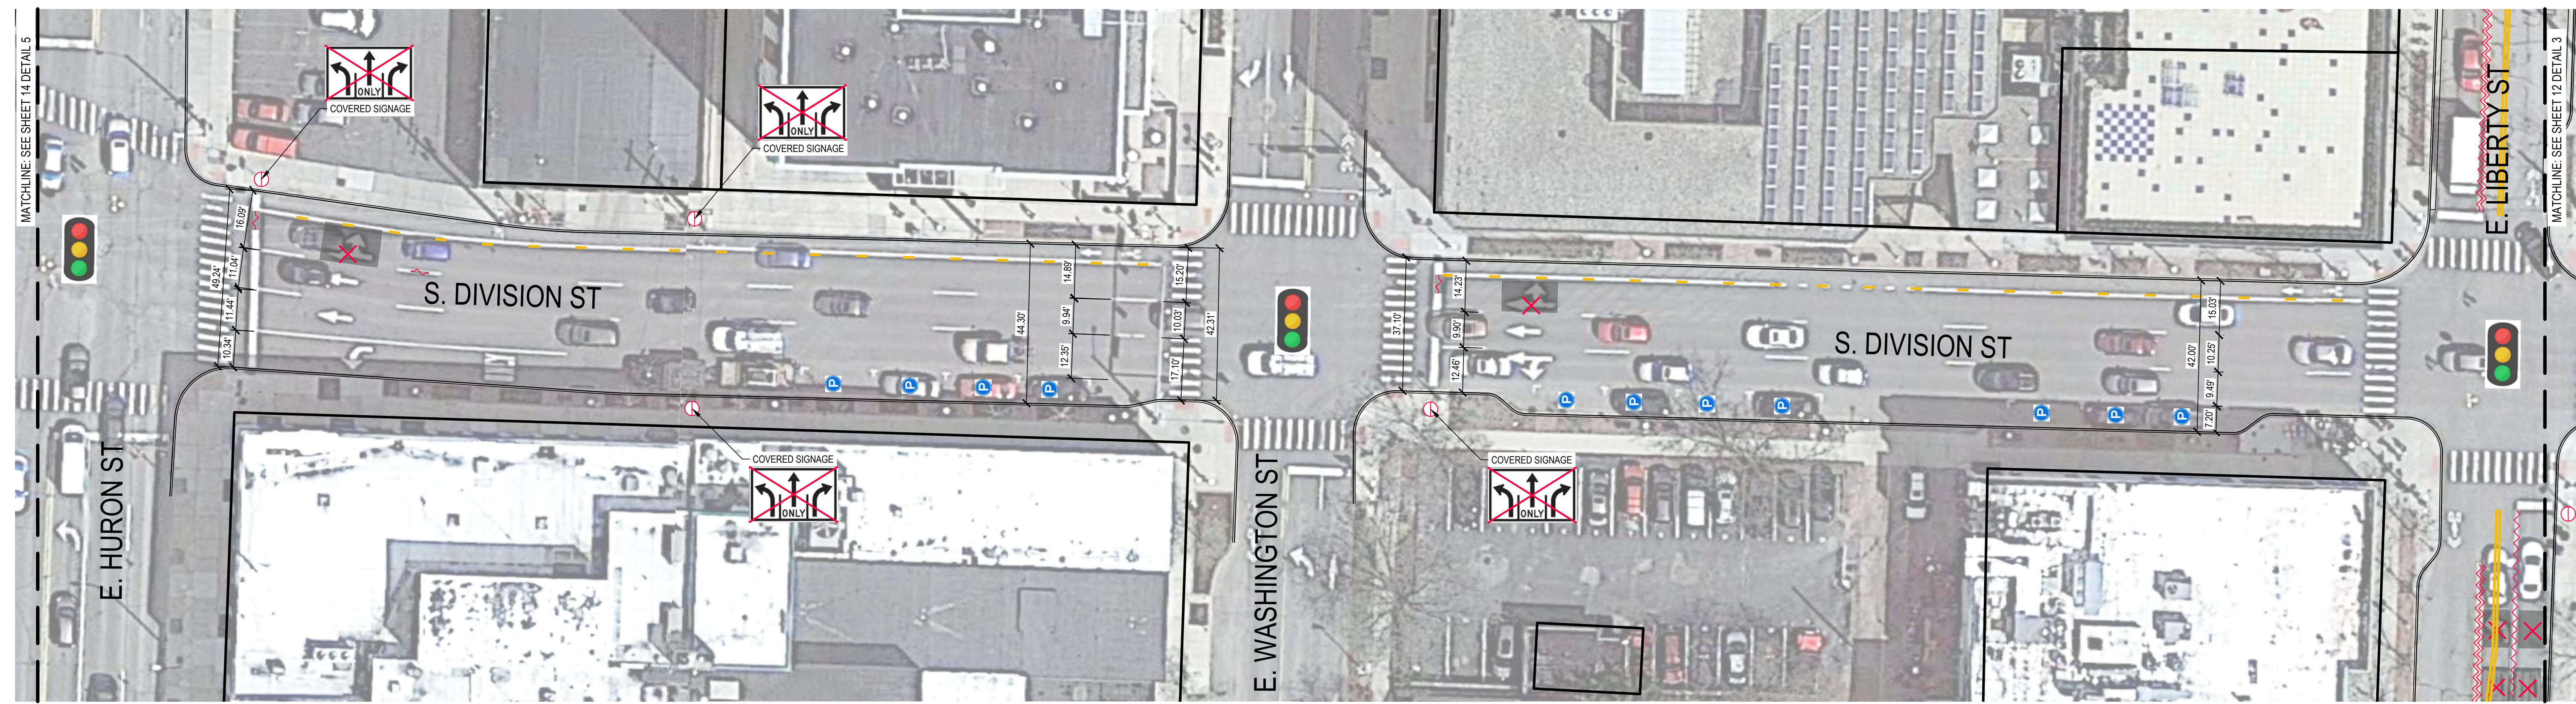


4 EXISTING S. DIVISION ST 4  
SCALE: 1" = 20'

LEGEND			
	BUS STOP		CURB
	RESIDENTIAL PARKING		CURB AND GUTTER
	COMMERCIAL PARKING		6" WHITE PAVEMENT MARKING (SOLID)
	COVERED SIGNS		6" WHITE PAVEMENT MARKING (DASHED)
	RFM/VF PAVEMENT MARKING		DDA ROI BOUNDARY
	4" YELLOW PAVEMENT MARKING (DOUBLE SOLID)		WATER FILLED BARRIER
	4" YELLOW PAVEMENT MARKING (DASHED)		CYLINDRICAL TRAFFIC CONE
	STOP SIGN INTERSECTION		RFM/VF PAVEMENT MARKING SYMBOL
	SIGNALIZED INTERSECTION		
	FLASHING LIGHT INTERSECTION		

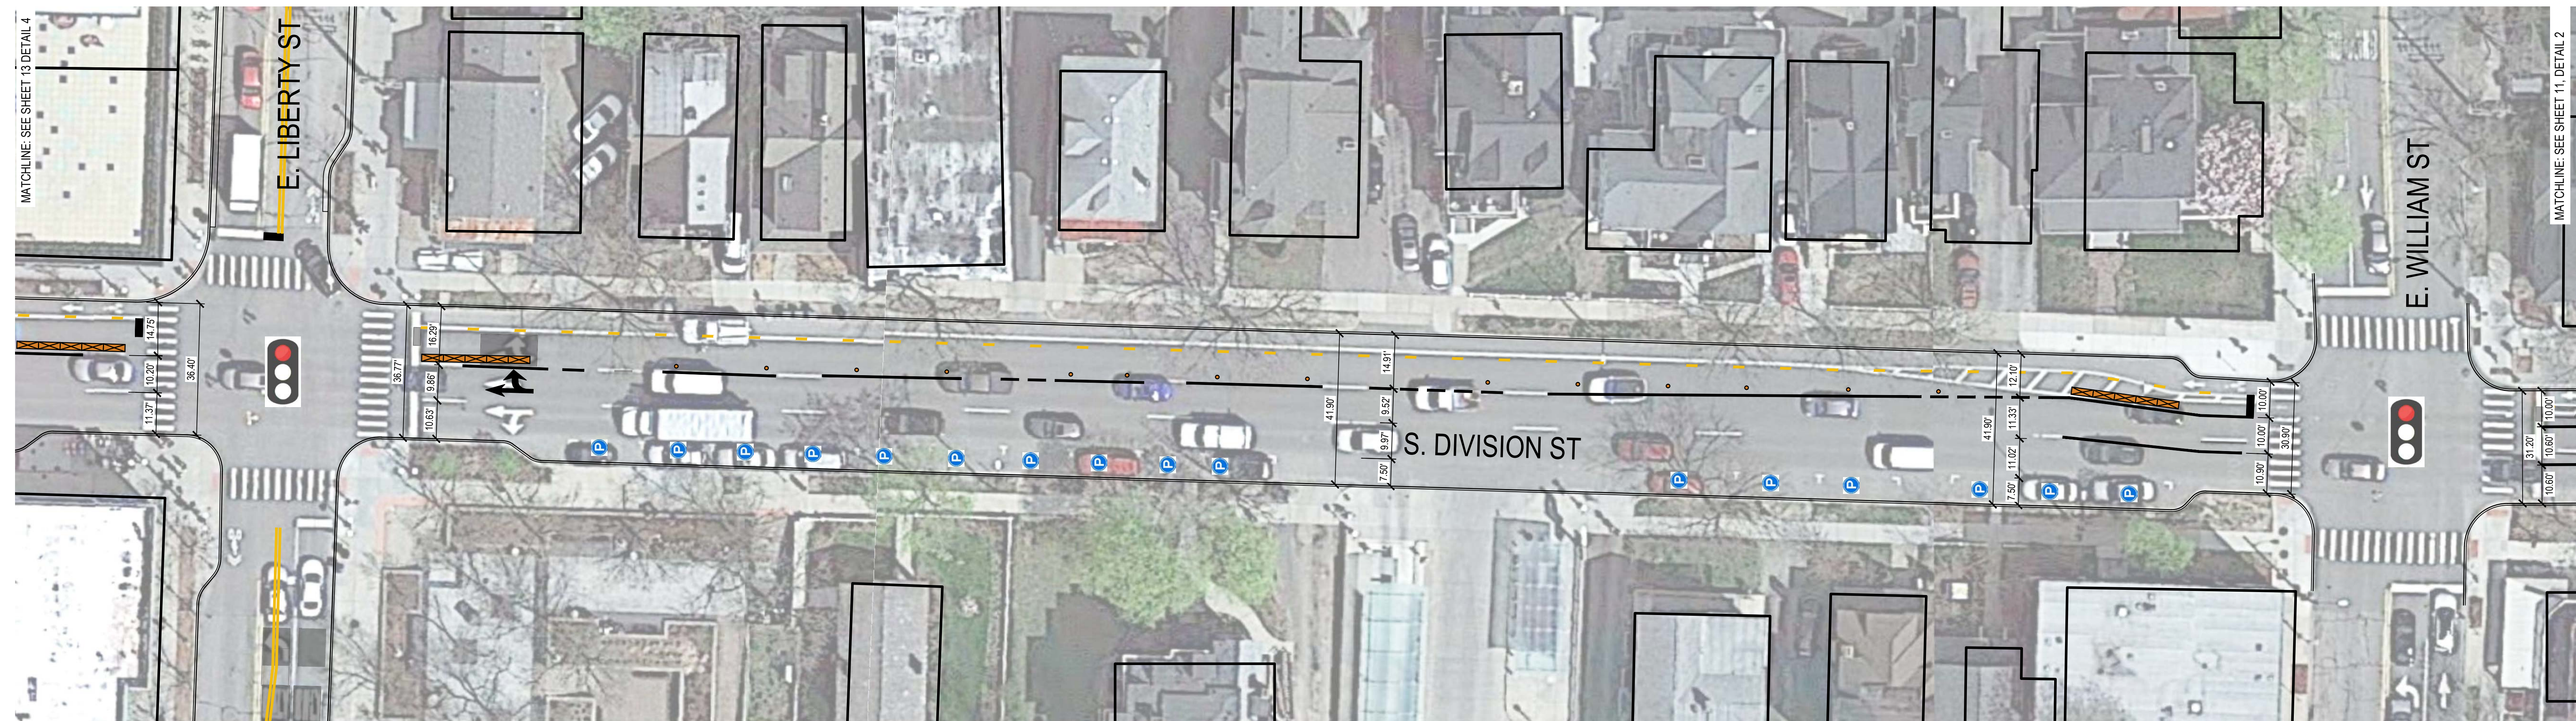

3 PROPOSED S. DIVISION ST 3  
SCALE: 1" = 20'

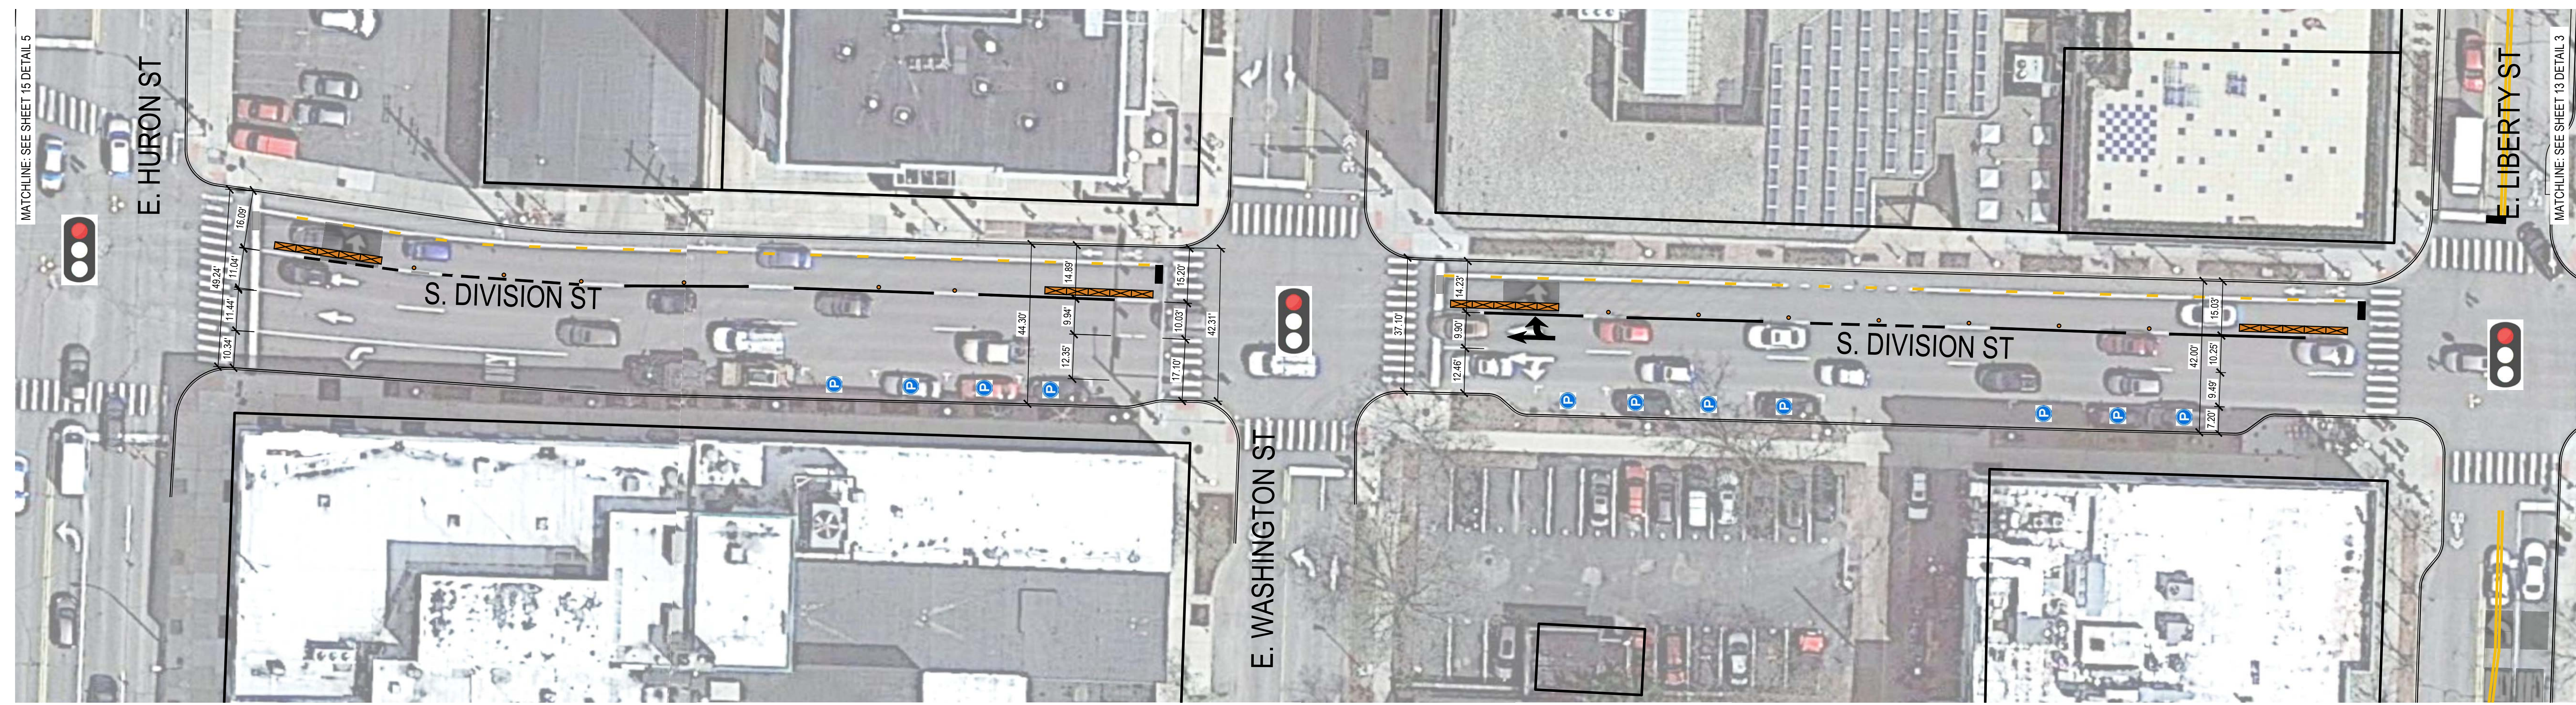

4 PROPOSED S. DIVISION ST 4  
SCALE: 1" = 20'

LEGEND			
	BUS STOP		CURB
	RESIDENTIAL PARKING		CURB AND GUTTER
	COMMERCIAL PARKING		6" WHITE PAVEMENT MARKING (SOLID)
	COVERED SIGNS		6" WHITE PAVEMENT MARKING (DASHED)
	REMOVE PAVEMENT MARKING		DDA BOUNDARY
	4" YELLOW PAVEMENT MARKING (DOUBLE SOLID)		WATER FILLED BARRIER
	4" YELLOW PAVEMENT MARKING (DASHED)		CYLINDRICAL TRAFFIC CONE
	REMOVE PAVEMENT MARKING SYMBOL		STOP SIGN INTERSECTION
	SIGNALIZED INTERSECTION		FLASHING LIGHT INTERSECTION

0 20 40 Feet

**PROPOSED DIVISION B STREET 13 OF 19**




5 EXISTING S. DIVISION ST 5  
SCALE: 1" = 20'




6 EXISTING S. DIVISION ST 6  
SCALE: 1" = 20'

LEGEND	
	BUS STOP
	RESIDENTIAL PARKING
	COMMERCIAL PARKING
	COVERED SIGNS
	REMOVE PAVEMENT MARKING
	CURB
	CURB AND GUTTER
	6" WHITE PAVEMENT MARKING (SOLID)
	6" WHITE PAVEMENT MARKING (DASHED)
	DDA BOUNDARY
	4" YELLOW PAVEMENT MARKING (DOUBLE SOLID)
	4" YELLOW PAVEMENT MARKING (DASHED)
	WATER FILLED BARRIER
	CYLINDRICAL TRAFFIC CONE
	REMOVE PAVEMENT MARKING SYMBOL
	STOP SIGN INTERSECTION
	SIGNALIZED INTERSECTION
	FLASHING LIGHT INTERSECTION

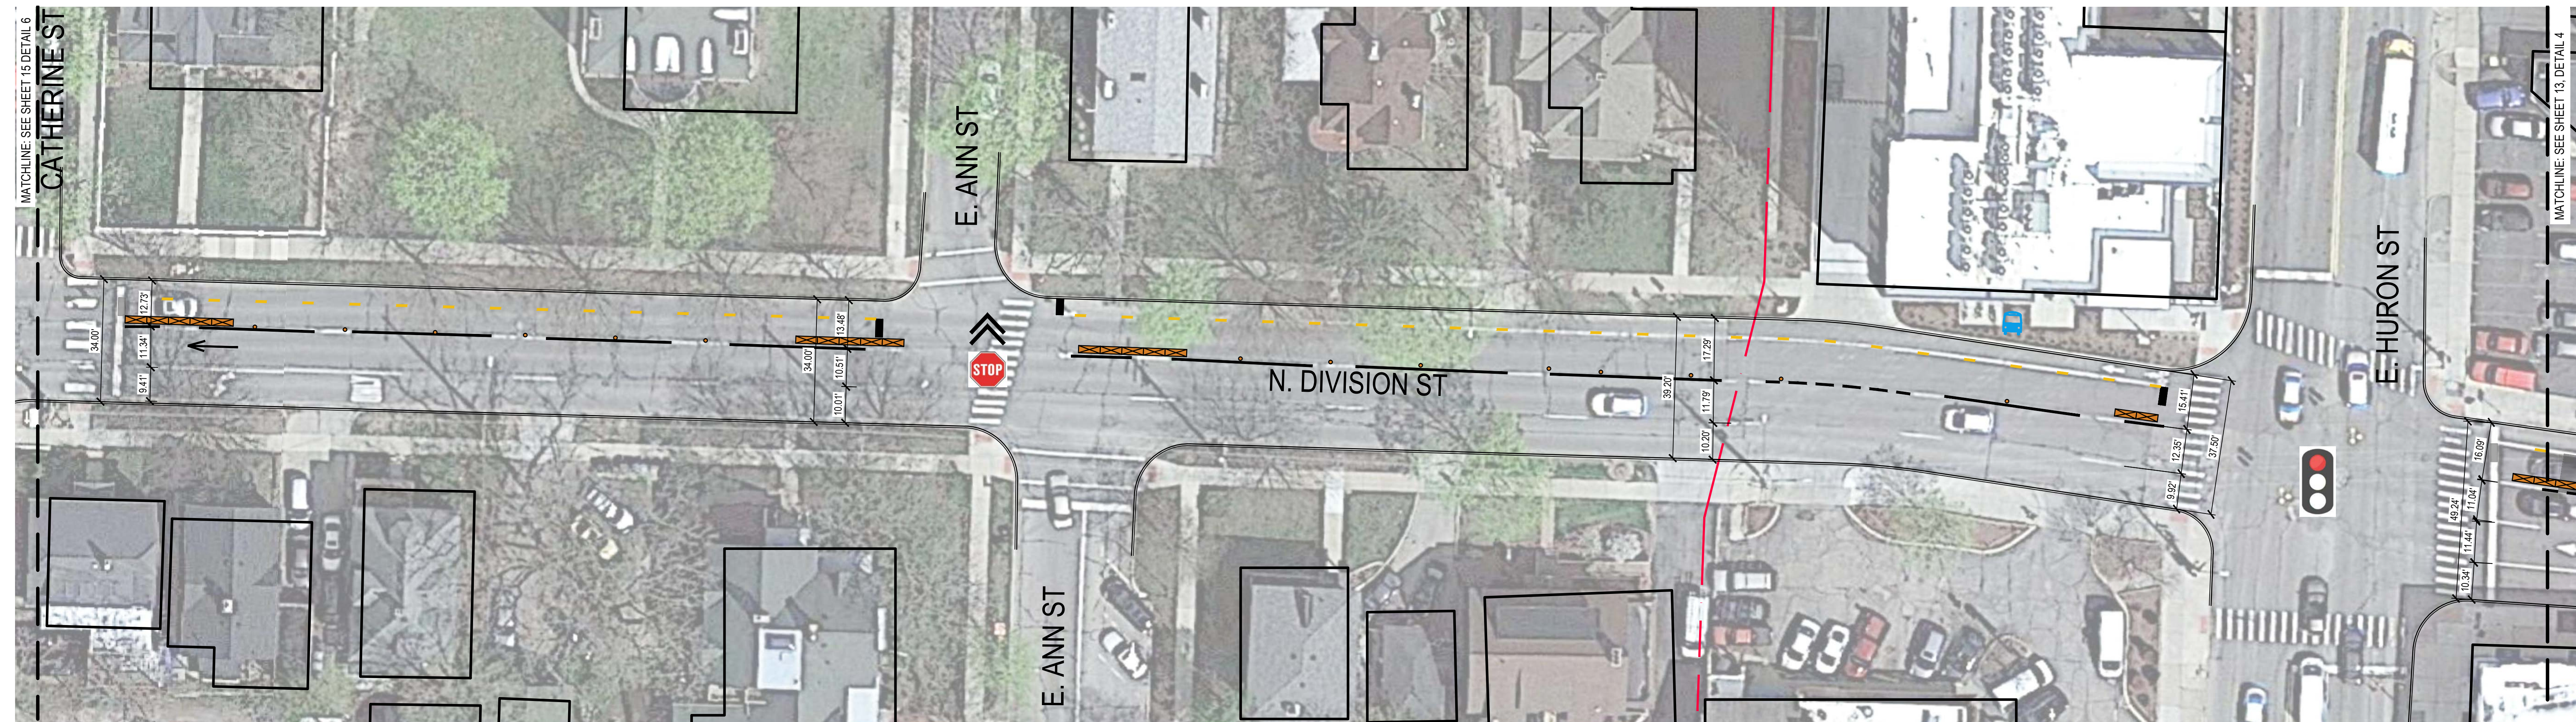


5 PROPOSED S. DIVISION ST 5  
SCALE: 1" = 20'

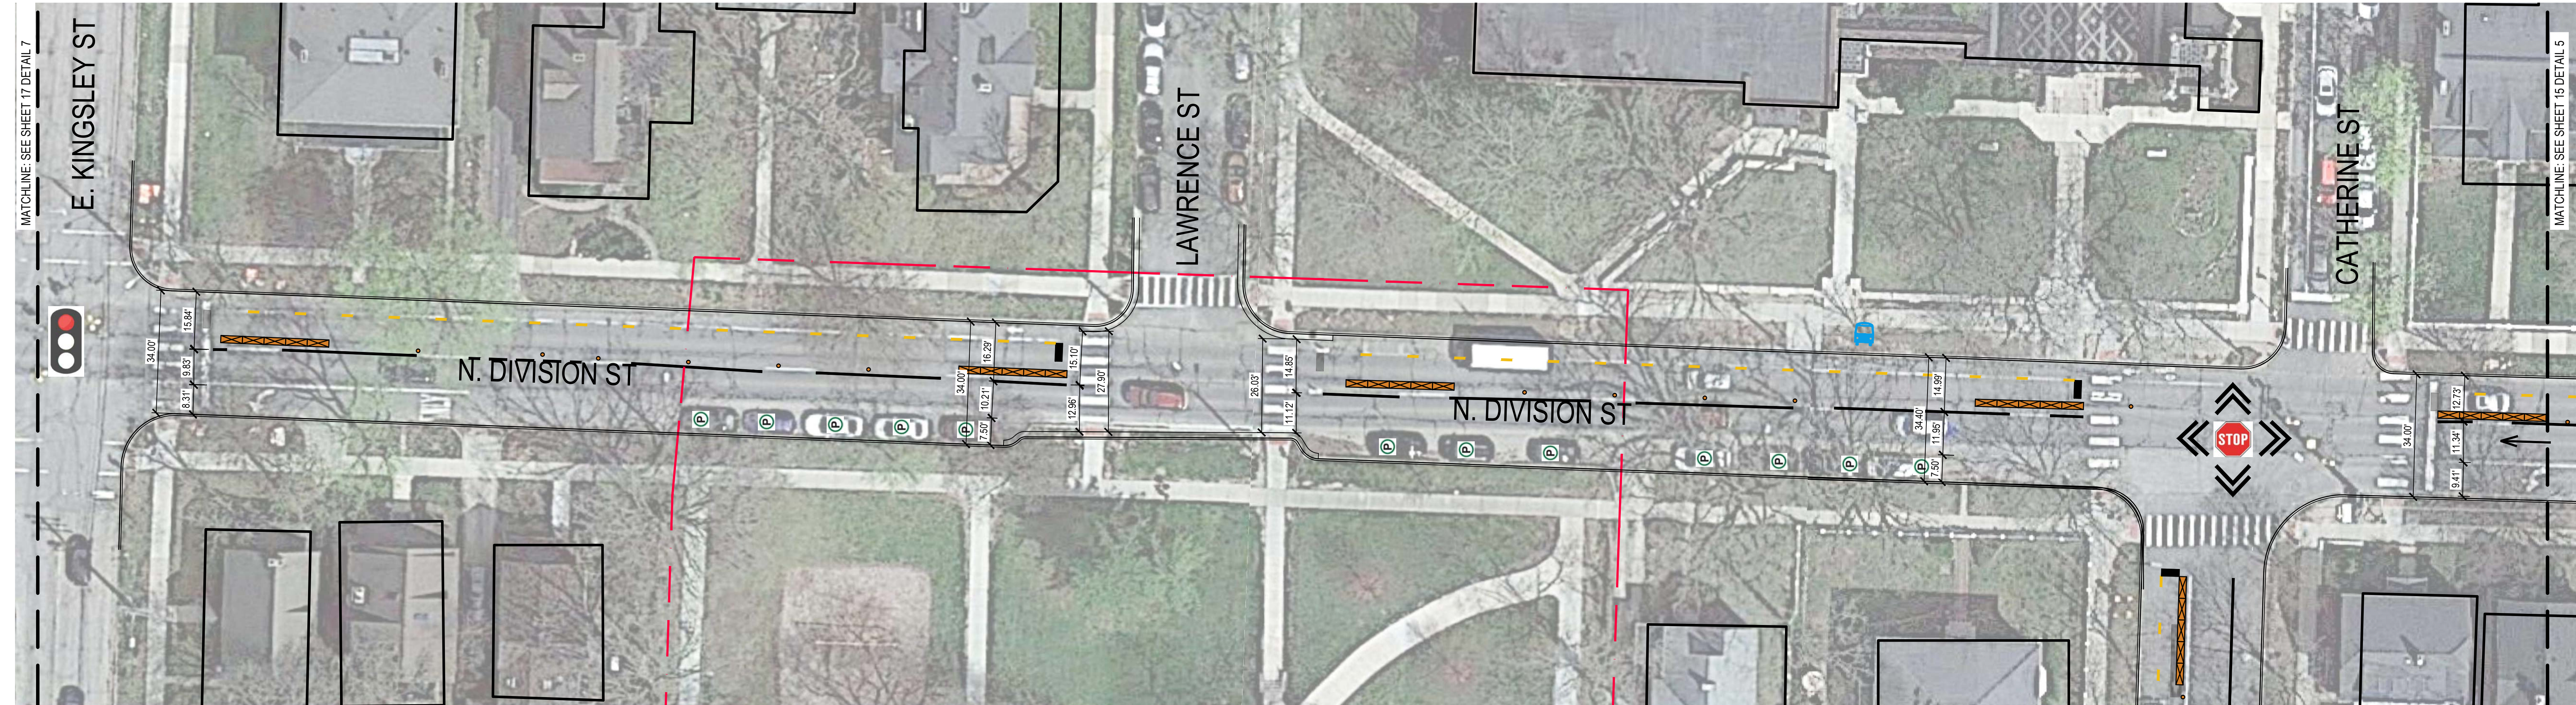


6 PROPOSED S. DIVISION ST 6  
SCALE: 1" = 20'

LEGEND			
	BUS STOP		CURB
	RESIDENTIAL PARKING		CURB AND GUTTER
	COMMERCIAL PARKING		6" WHITE PAVEMENT MARKING (SOLID)
	COVERED SIGNS		6" WHITE PAVEMENT MARKING (DASHED)
	REMOVE PAVEMENT MARKING		4" YELLOW PAVEMENT MARKING (DOUBLE SOLID)
			4" YELLOW PAVEMENT MARKING (DASHED)
			WATER FILLED BARRIER
			CYLINDRICAL TRAFFIC CONE
			REMOVE PAVEMENT MARKING SYMBOL
			DDA BOUNDARY
	STOP SIGN INTERSECTION		SIGNALIZED INTERSECTION
	FLASHING LIGHT INTERSECTION		

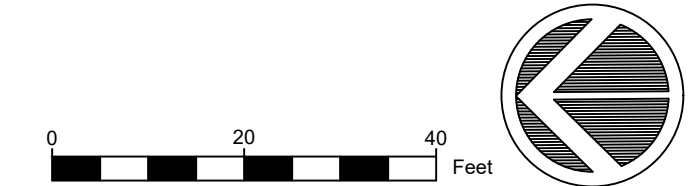

PROPOSED DIVISION C  
STREET 15 OF 19

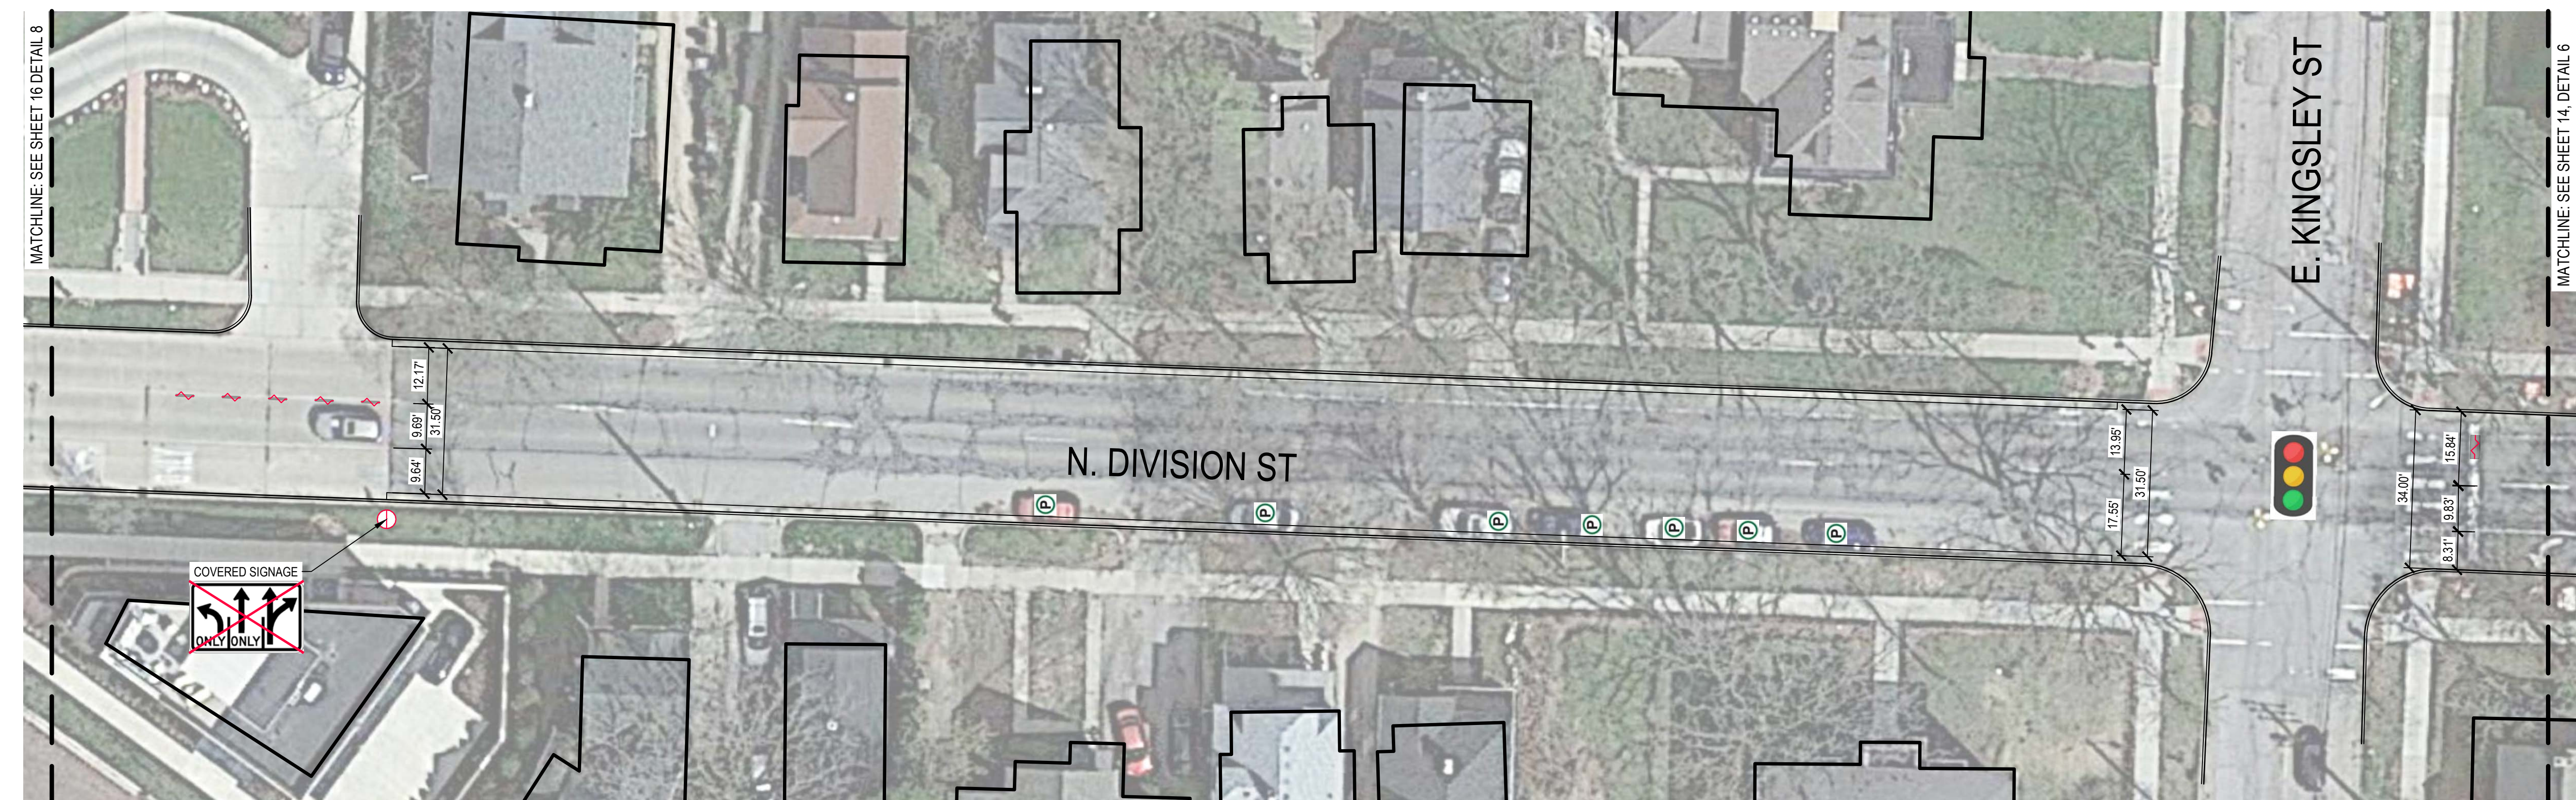


7 EXISTING S. DIVISION ST 7  
SCALE: 1" = 20'




8 EXISTING S. DIVISION ST 8  
SCALE: 1" = 20'


LEGEND			
	BUS STOP		CURB
	RESIDENTIAL PARKING		CURB AND GUTTER
	COMMERCIAL PARKING		6" WHITE PAVEMENT MARKING (SOLID)
	COVERED SIGNS		6" WHITE PAVEMENT MARKING (DASHED)
	REMOVE PAVEMENT MARKING		DDA BOUNDARY
	4" YELLOW PAVEMENT MARKING (DOUBLE SOLID)		4" YELLOW PAVEMENT MARKING (DASHED)
	WATER FILLED BARRIER		CYLINDRICAL TRAFFIC CONE
	REMOVE PAVEMENT MARKING SYMBOL		STOP SIGN INTERSECTION
	SIGNALIZED INTERSECTION		FLASHING LIGHT INTERSECTION

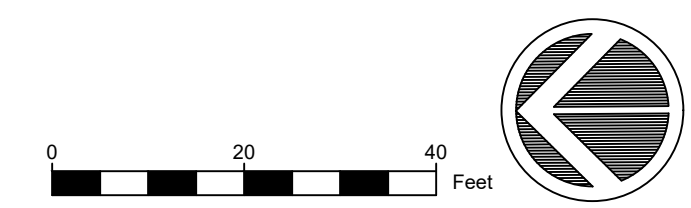



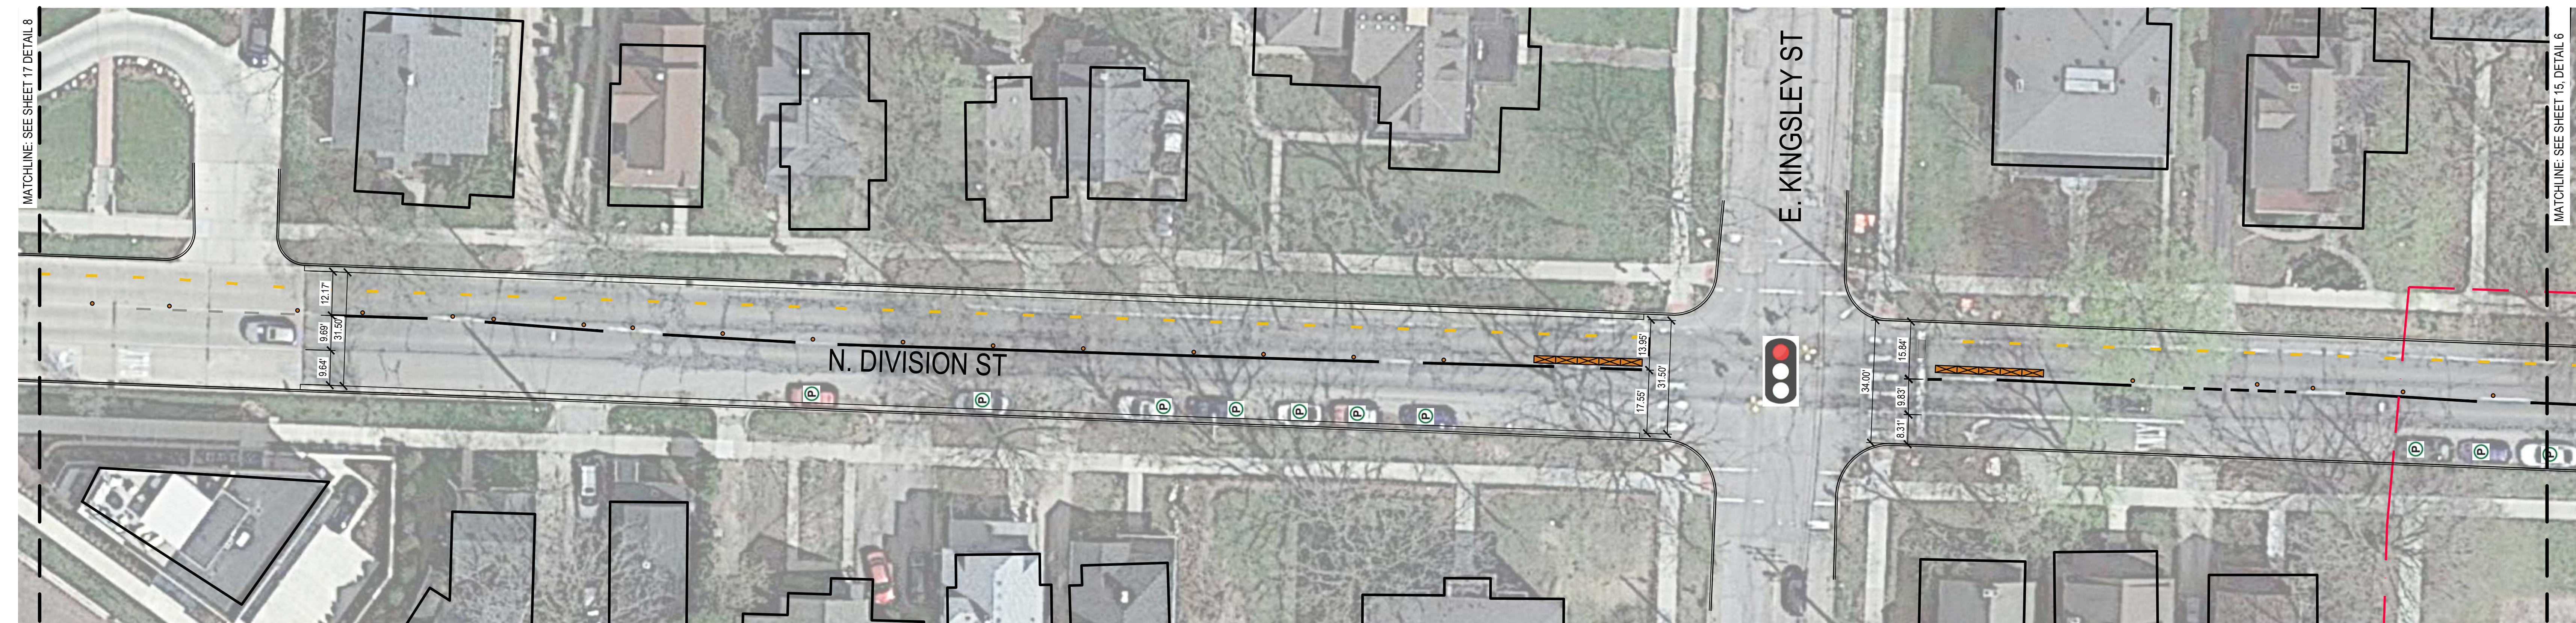


7 PROPOSED S. DIVISION ST 7  
SCALE: 1" = 20'

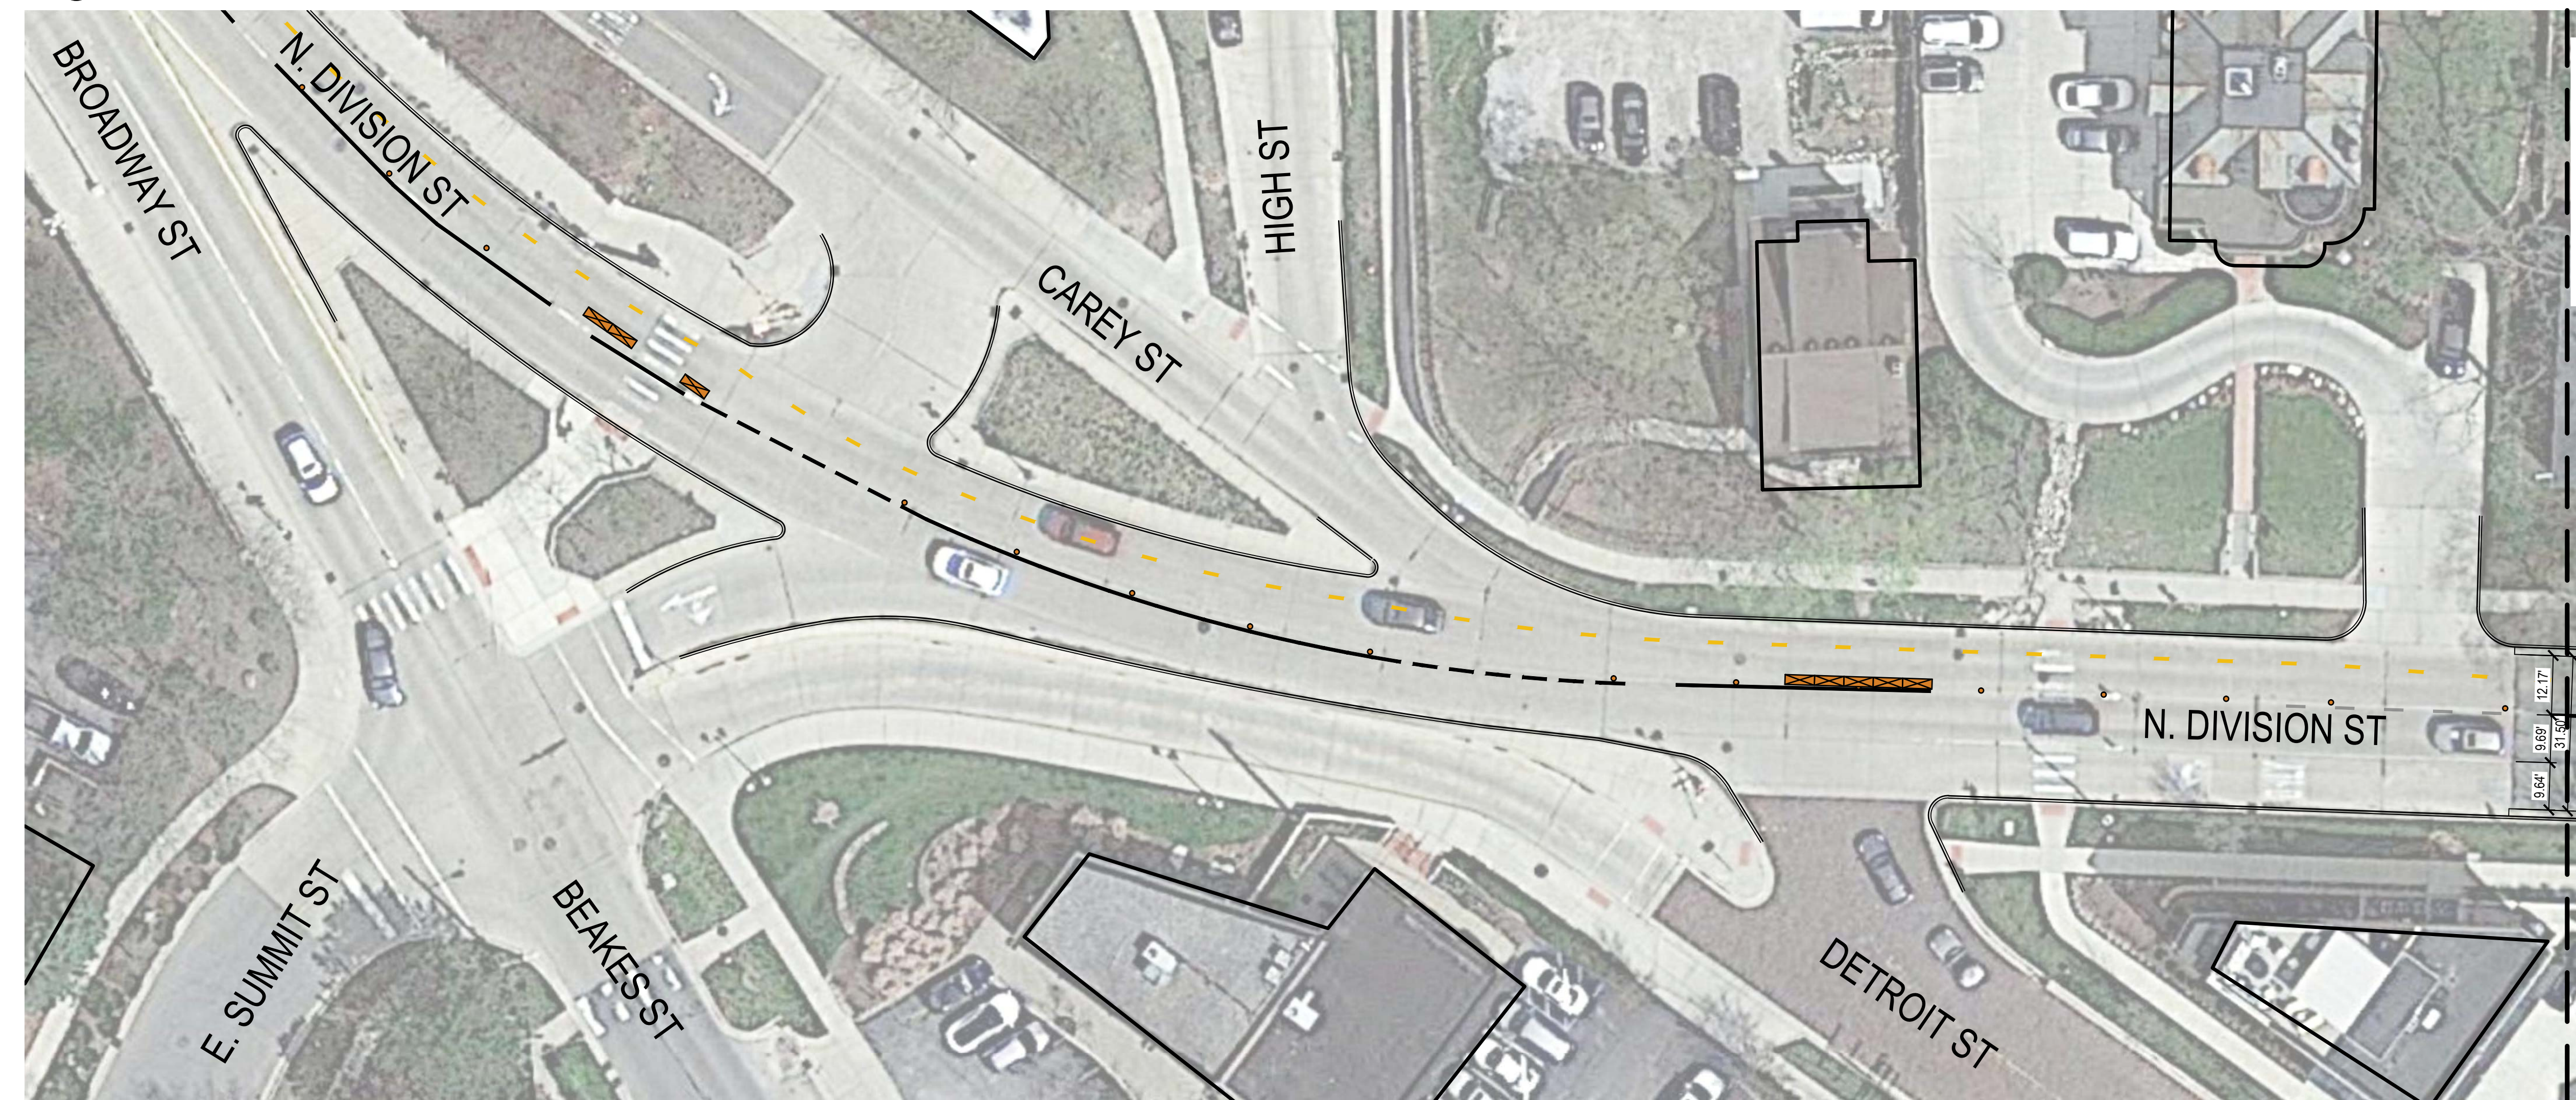


8 PROPOSED S. DIVISION ST 8  
SCALE: 1" = 20'


LEGEND			
	BUS STOP		CURB
	RESIDENTIAL PARKING		CURB AND GUTTER
	COMMERCIAL PARKING		6" WHITE PAVEMENT MARKING (SOLID)
	COVERED SIGNS		6" WHITE PAVEMENT MARKING (DASHED)
	REMOVE PAVEMENT MARKING		DDA BOUNDARY
	4" YELLOW PAVEMENT MARKING (DOUBLE SOLID)		WATER FILLED BARRIER
	4" YELLOW PAVEMENT MARKING (DASHED)		CYLINDRICAL TRAFFIC CONE
	REMOVE PAVEMENT MARKING SYMBOL		STOP SIGN INTERSECTION
	SIGNALIZED INTERSECTION		FLASHING LIGHT INTERSECTION

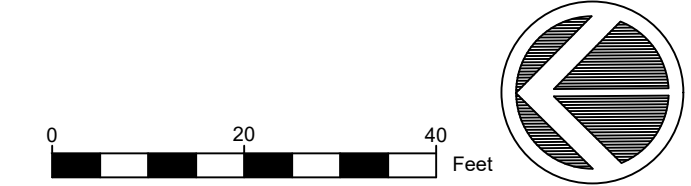

PROPOSED DIVISION D  
STREET 17 OF 19

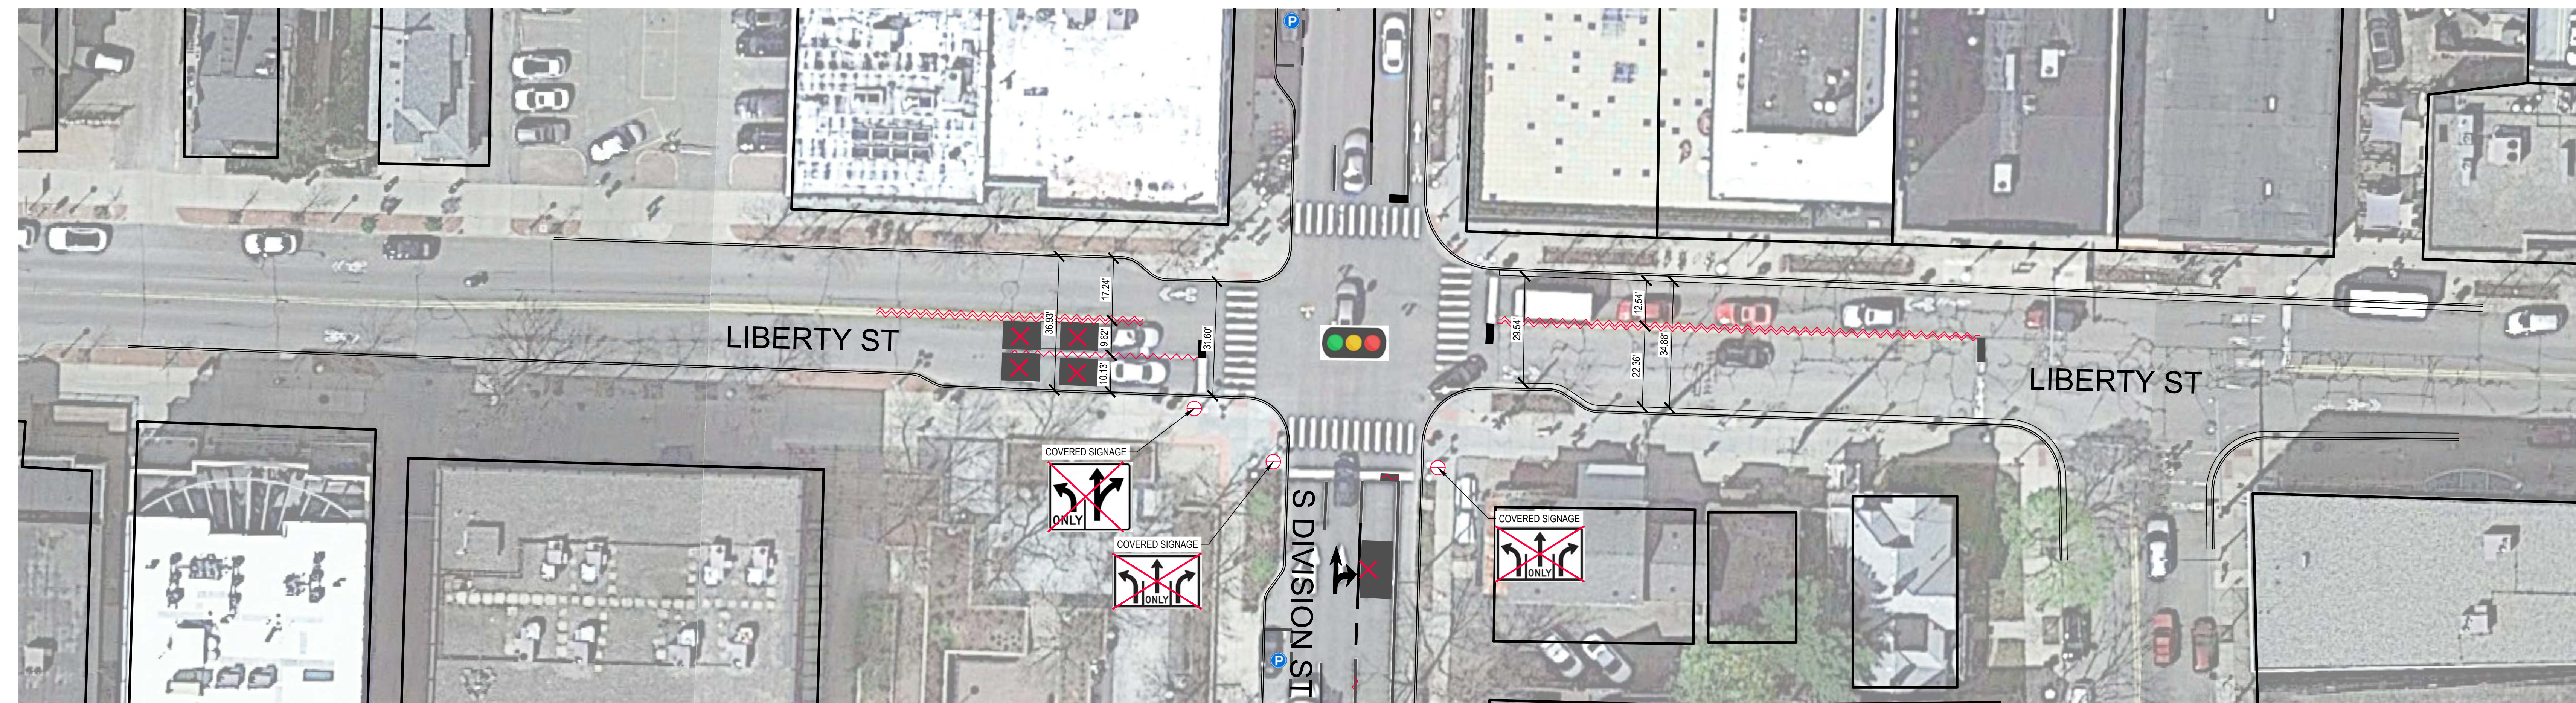

1 EXISTING LIBERTY ST  
SCALE: 1" = 20'

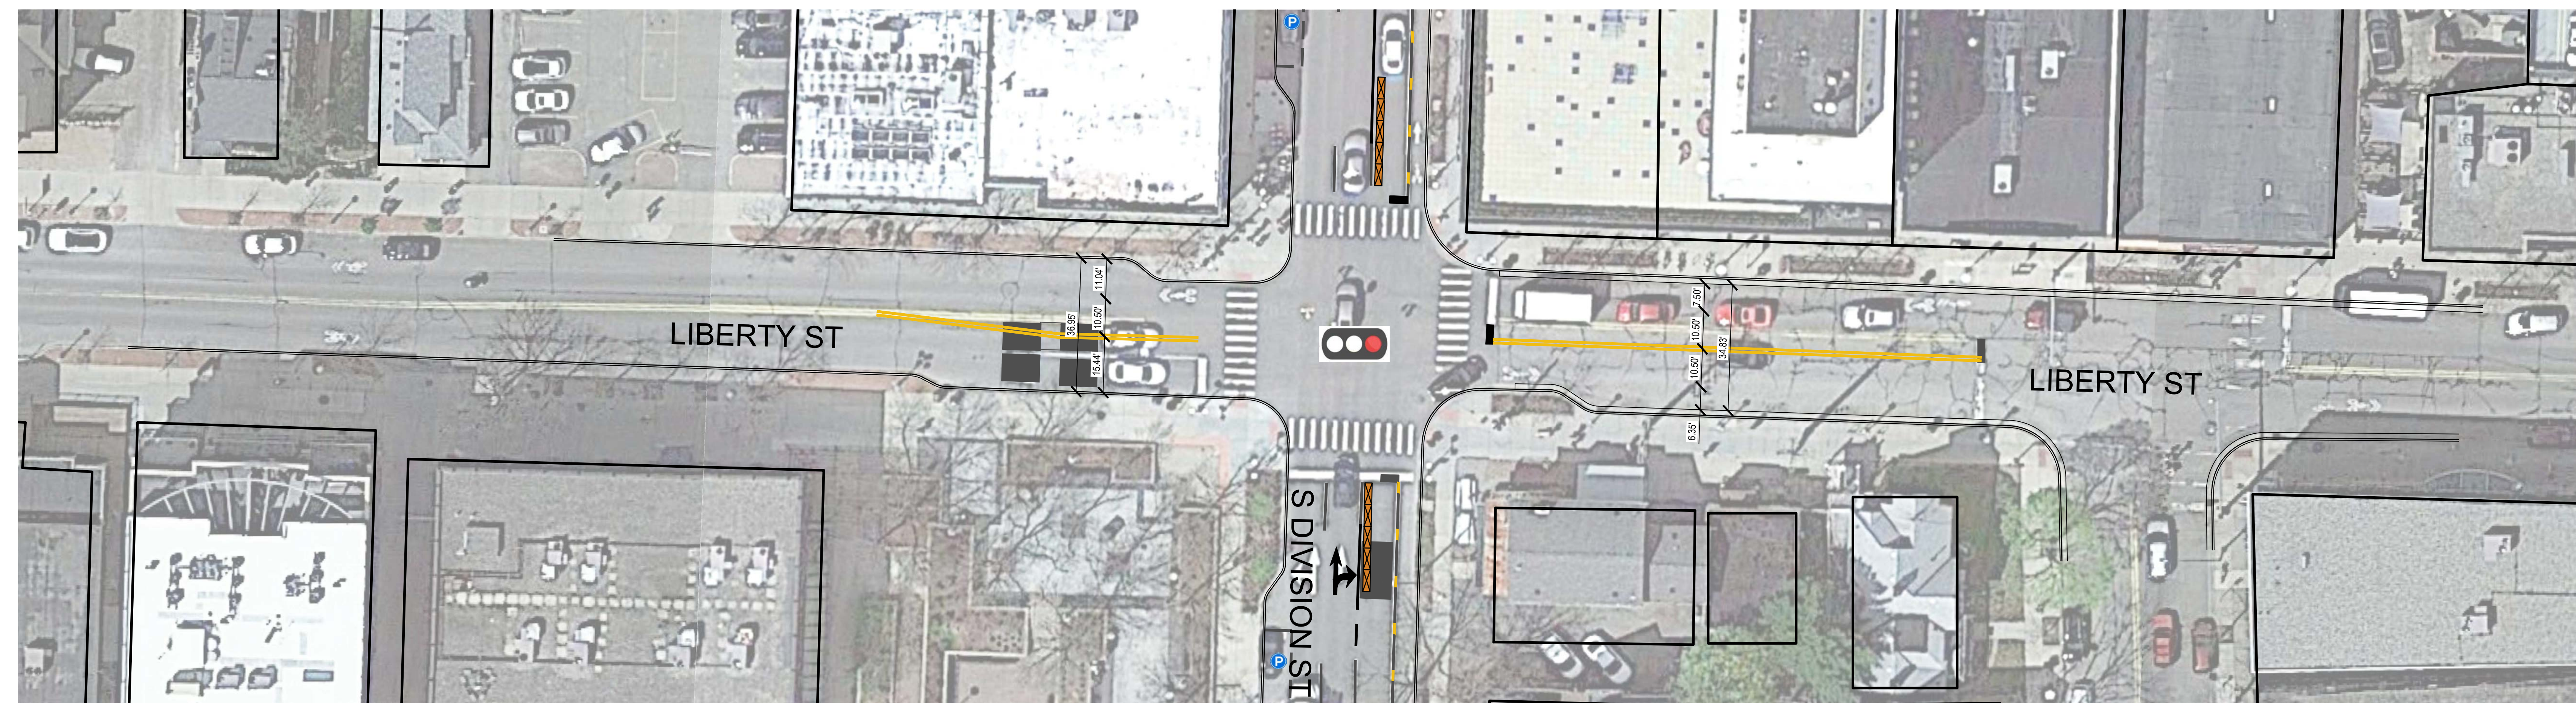

2 PROPOSED LIBERTY ST  
SCALE: 1" = 20'

LEGEND	
	BUS STOP
	RESIDENTIAL PARKING
	COMMERCIAL PARKING
	COVERED SIGNS
	REMOVE PAVEMENT MARKING
	CURB
	CURB AND GUTTER
	6" WHITE PAVEMENT MARKING (SOLID)
	6" WHITE PAVEMENT MARKING (DASHED)
	DDA BOUNDARY
	4" YELLOW PAVEMENT MARKING (DOUBLE SOLID)
	4" YELLOW PAVEMENT MARKING (DASHED)
	WATER FILLED BARRIER
	CYLINDRICAL TRAFFIC CONE
	REMOVE PAVEMENT MARKING SYMBOL
	STOP SIGN INTERSECTION
	SIGNALIZED INTERSECTION
	FLASHING LIGHT INTERSECTION

