


WATERMAIN EASEMENT EXHIBIT

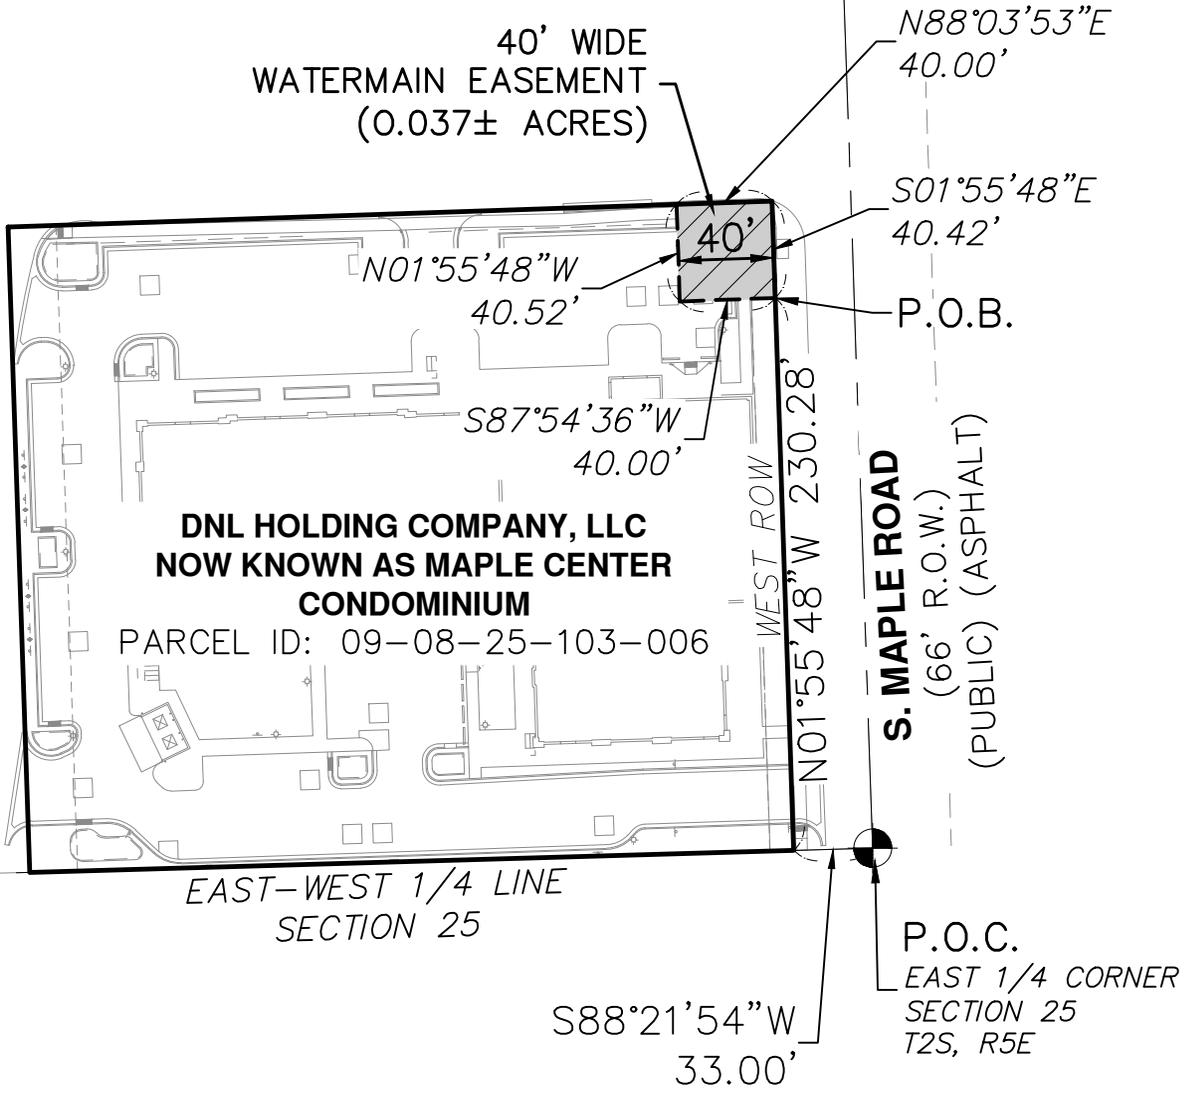

SEE SHEETS 2 AND 3
FOR LEGAL DESCRIPTIONS

BEARING BASIS: MICHIGAN STATE
PLANE COORDINATE SYSTEM NAD83
(2011), SOUTH ZONE, QUIT CLAIM
DEED RECORDED IN LIBER 5323,
PAGE 882 OF WASHTENAW COUNTY
RECORD

LEGEND

- PROPERTY LINE
- SECTION LINE
- RIGHT-OF-WAY LINE
- SECTION CORNER
- P.O.B. POINT OF BEGINNING
- P.O.C. POINT OF COMMENCEMENT
- EASEMENT AREA



Project				WATERMAIN EASEMENT			
Client				DNL HOLDING COMPANY, LLC NOW KNOWN AS MAPLE CENTER CONDOMINIUM			
County		Community		Date		Rev 2	
WASHTENAW		CITY OF ANN ARBOR		03/11/2021		06/02/2021	
Township		Range		Section		State	
2S		5E		25		MICHIGAN	
Project Number		P.M.		Checked by		Drawn by	
1051-19-9457		MT		DG		AM	
				Crew/Book		BC/SC	

Title		
EXHIBIT A		
Date	Rev 2	Rev 3
03/11/2021	06/02/2021	08/10/2021
Drawing Scale		Sheet Number
 1" = 80'		01 OF 03

K:\2019\1051 JOB FOLDERS\1051-19-9457\Drawings\Plan Sets\Condo Docs\Easements\40' Watermain Easement.dwg

WATERMAIN EASEMENT EXHIBIT

PARCEL DESCRIPTION

A Parcel of land being located in part of the Northeast One-Quarter of Section 25, Town 2 South, Range 5 East, City of Ann Arbor, Washtenaw County, Michigan, being further described as:

Commencing at the East One-Quarter Corner of Section 25, Town 2 South, Range 5 East, City of Ann Arbor, Washtenaw County, Michigan; thence South 88°21'54" West 33.00 feet (previously recorded as S88°40'05"W) along the East-West One-Quarter line of Section 25 to a point on the West Right-of-Way line of S. Maple Road (66 Feet Wide) and the Point of Beginning; thence continuing South 88°21'54" West 320.00 feet (previously recorded as S88°40'05"W) along said East-West One-Quarter line of Section 25; thence North 01°55'48" West 269.02 feet (previously recorded as N01°37'55"W 269.00 feet); thence North 88°03'53" East 320.00 feet (previously recorded as N88°22'05"E) to a point on the West Right-of-Way line of S. Maple Road (66 feet wide); thence South 01°55'48" East 270.69 feet (previously recorded as S01°37'55"E 270.36 feet) along said West Right-of-Way line of S. Maple Road (66 Feet Wide) to the Point of Beginning, containing 1.98 acres, more or less.

K:\2019\1051 JOB FOLDERS\1051-19-9457\Drawings\Plan Sets\Condo Docs\Easements\40' Watermain Easement.dwg

	Project			WATERMAIN EASEMENT			Title			EXHIBIT A											
	Client						DNL HOLDING COMPANY, LLC						Date			Rev 3			Rev 4		
	County						WASHTENAW						03/11/2021			08/10/2021			08/19/2022		
	Community						CITY OF ANN ARBOR						Drawing Scale			Sheet Number					
Township		Range		Section		State						02 OF 03									
2S		5E		25		MICHIGAN															
Project Number			P.M.			Checked by			Drawn by			Crew/Book									
1051-19-9457			MT			DG			AM			BC/SC									

WATERMAIN EASEMENT EXHIBIT

40' WIDE WATERMAIN EASEMENT

A 40.00 foot wide Watermain Easement Located in part of the Northeast one-quarter of Section 25, Town 2 South, Range 5 East, City of Ann Arbor, Washtenaw County, Michigan, being further described as follows:

Commencing at the East One-Quarter Corner of Section 25; thence South 88°21'54" West 33.00 feet along the East-West One-Quarter line of Section 25 to a point on the West Right-of-Way line of S. Maple Road (66 Feet Wide); Thence North 01°55'48" West 230.28 feet along said West Right-of-Way line of S. Maple Road (66 Feet Wide) to the **POINT OF BEGINNING**; thence South 87°54'36" West 40.00 feet; thence North 01°55'48" West 40.52 feet; thence North 88°03'53" East 40.00 feet to said West Right-of-Way line of S. Maple Road (66 Feet Wide); thence South 01°55'48" East 40.42 feet along said West Right-of-Way line of S. Maple Road (66 Feet Wide) to the Point of Beginning.



GARY ALAN WITT 08/19/2022
 MICHIGAN REGISTRATION NO. 4001049282

SEE SHEET 1 FOR
EASEMENT EXHIBIT



Project			
WATERMAIN EASEMENT			
Client DNL HOLDING COMPANY, LLC NOW KNOWN AS MAPLE CENTER CONDOMINIUM			
County WASHTENAW		Community CITY OF ANN ARBOR	
Township 2S	Range 5E	Section 25	State MICHIGAN
Project Number 1051-19-9457	P.M. MT	Checked by DG	Drawn by AM
		Crew/Book BC/SC	

Title		
EXHIBIT A		
Date 03/11/2021	Rev 3 08/10/2021	Rev 4 08/19/2022
Drawing Scale	Sheet Number	
	03 OF 03	

K:\2019\1051 JOB FOLDERS\1051-19-9457\Drawings\Plan Sets\Condo Docs\Easements\40' Watermain Easement.dwg