


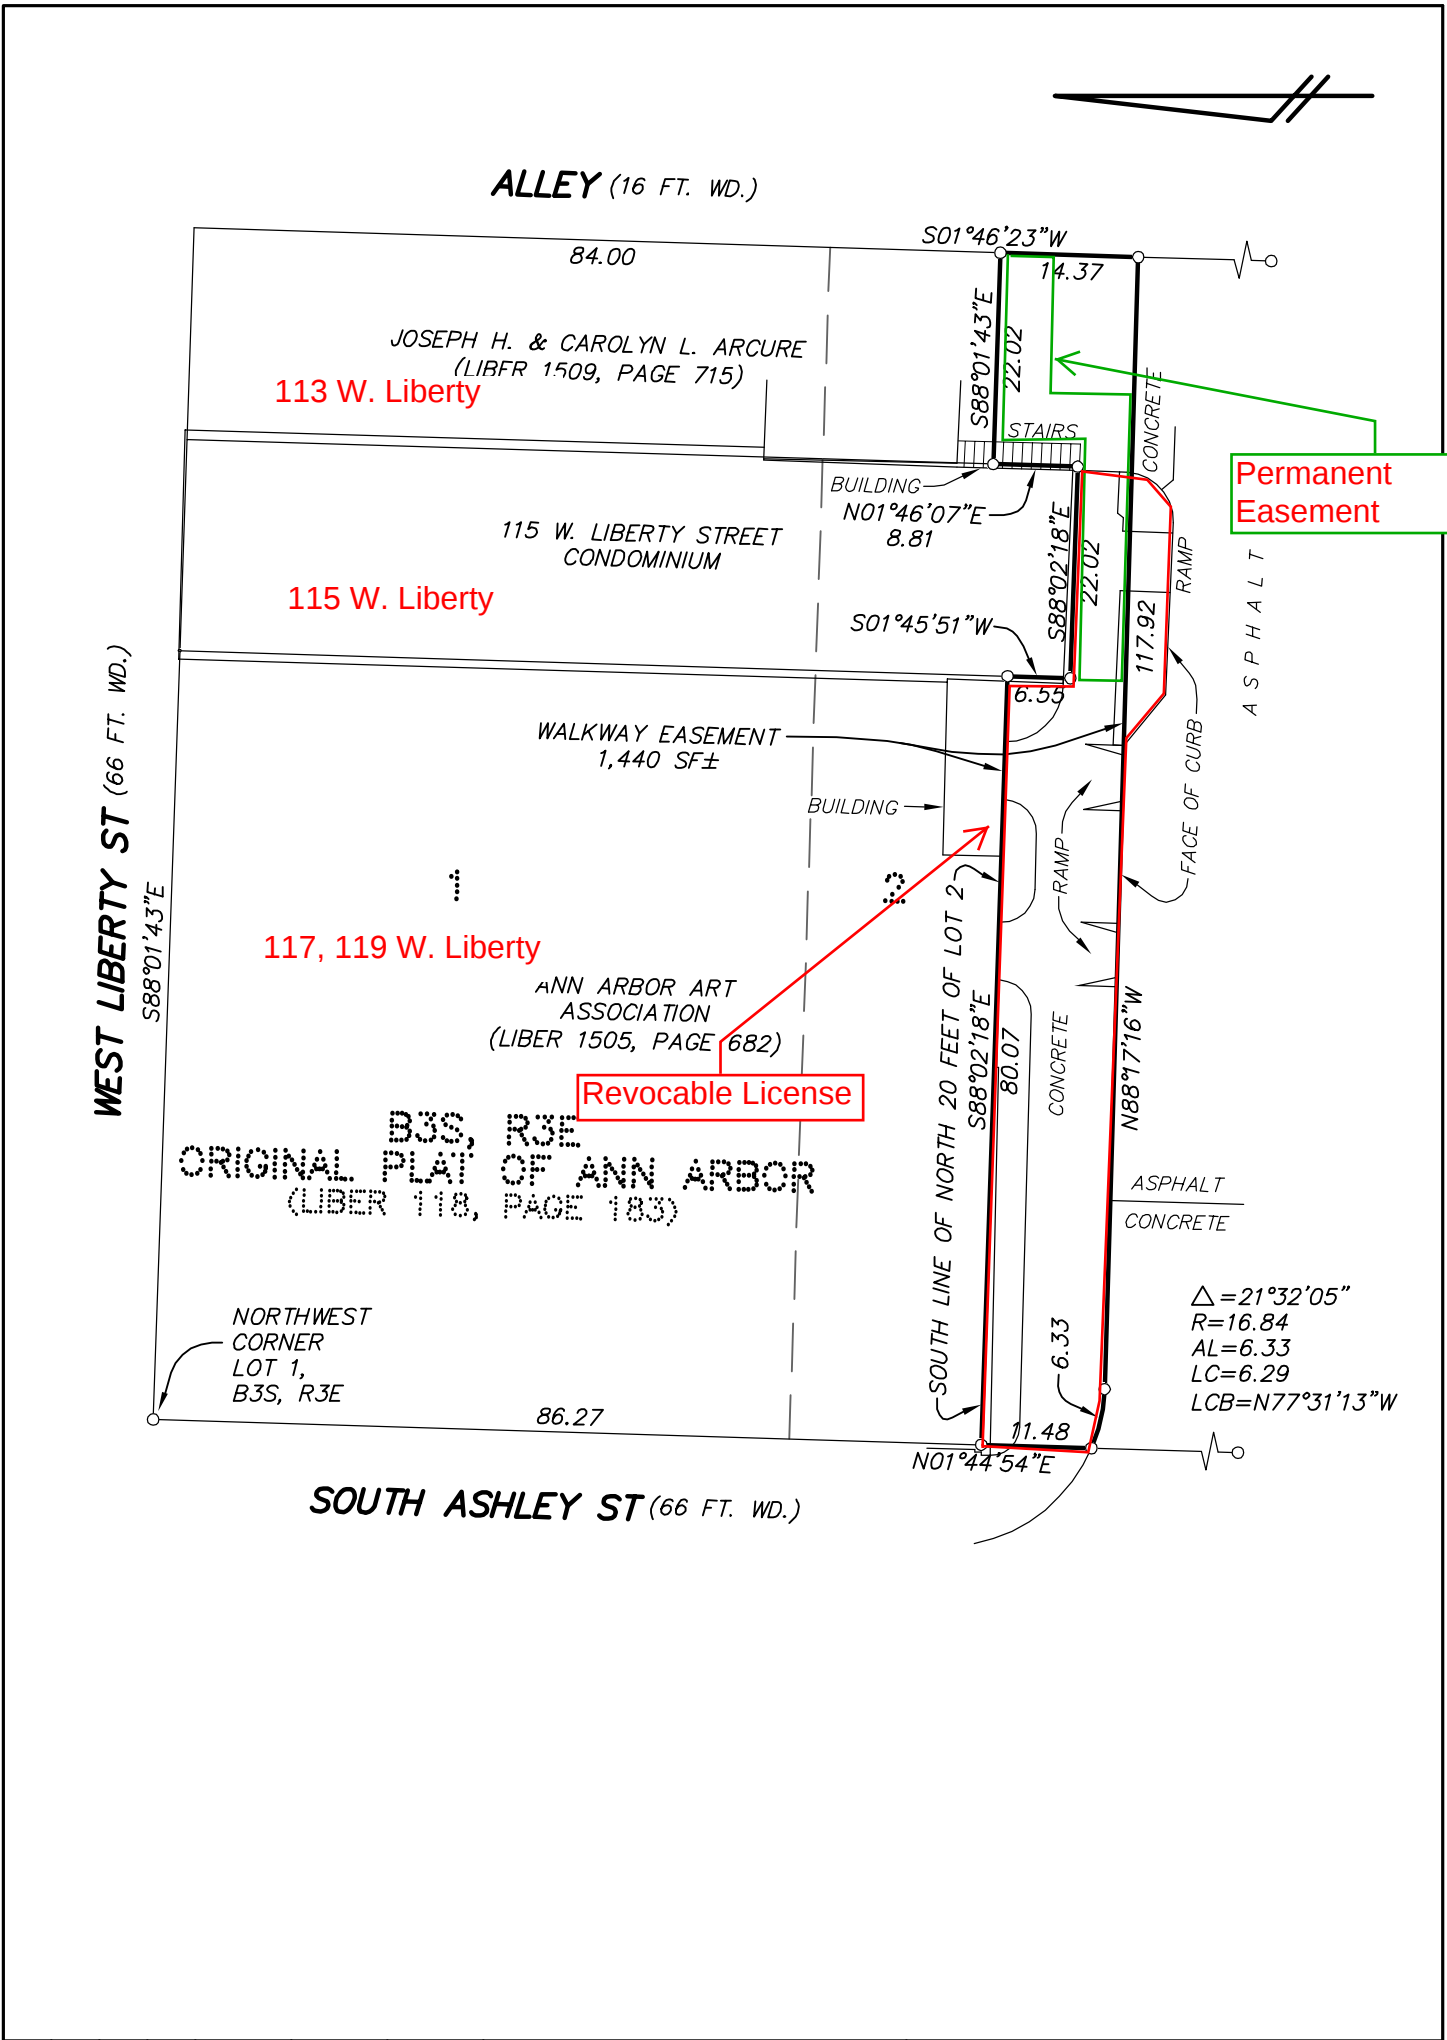

		SCALE: 1 INCH = 20 FEET	
LEGEND F = FOUND IRON MARKER S = SET IRON MARKER		PROFESSIONAL SURVEYOR NO. 24620	
 CIVIL ENGINEERS * PLANNERS SURVEYORS * LANDSCAPE ARCHITECTS 3526 W. LIBERTY RD, SUITE 400 ANN ARBOR, MICHIGAN 48103 TEL. 734-761-8800 FAX. 734-761-9530 weco@wengco.com www.washtenawengineering.com		CLIENT: PETER ALLEN & ASSOCIATES	
		SECTION <u>29</u> TOWN <u>2</u> SOUTH * RANGE <u>6</u> EAST CITY OF ANN ARBOR WASHTENAW COUNTY * MICHIGAN	
		DATE <u>8-11-11</u>	REV.
		DRAWN <u>DJH</u>	JOB <u>31451</u>
		CHECK <u>TLS</u>	F.B. <u>635</u>
		SHEET <u>1 OF 1</u>	FILE NO. <u>R-9872</u>