


EASEMENT

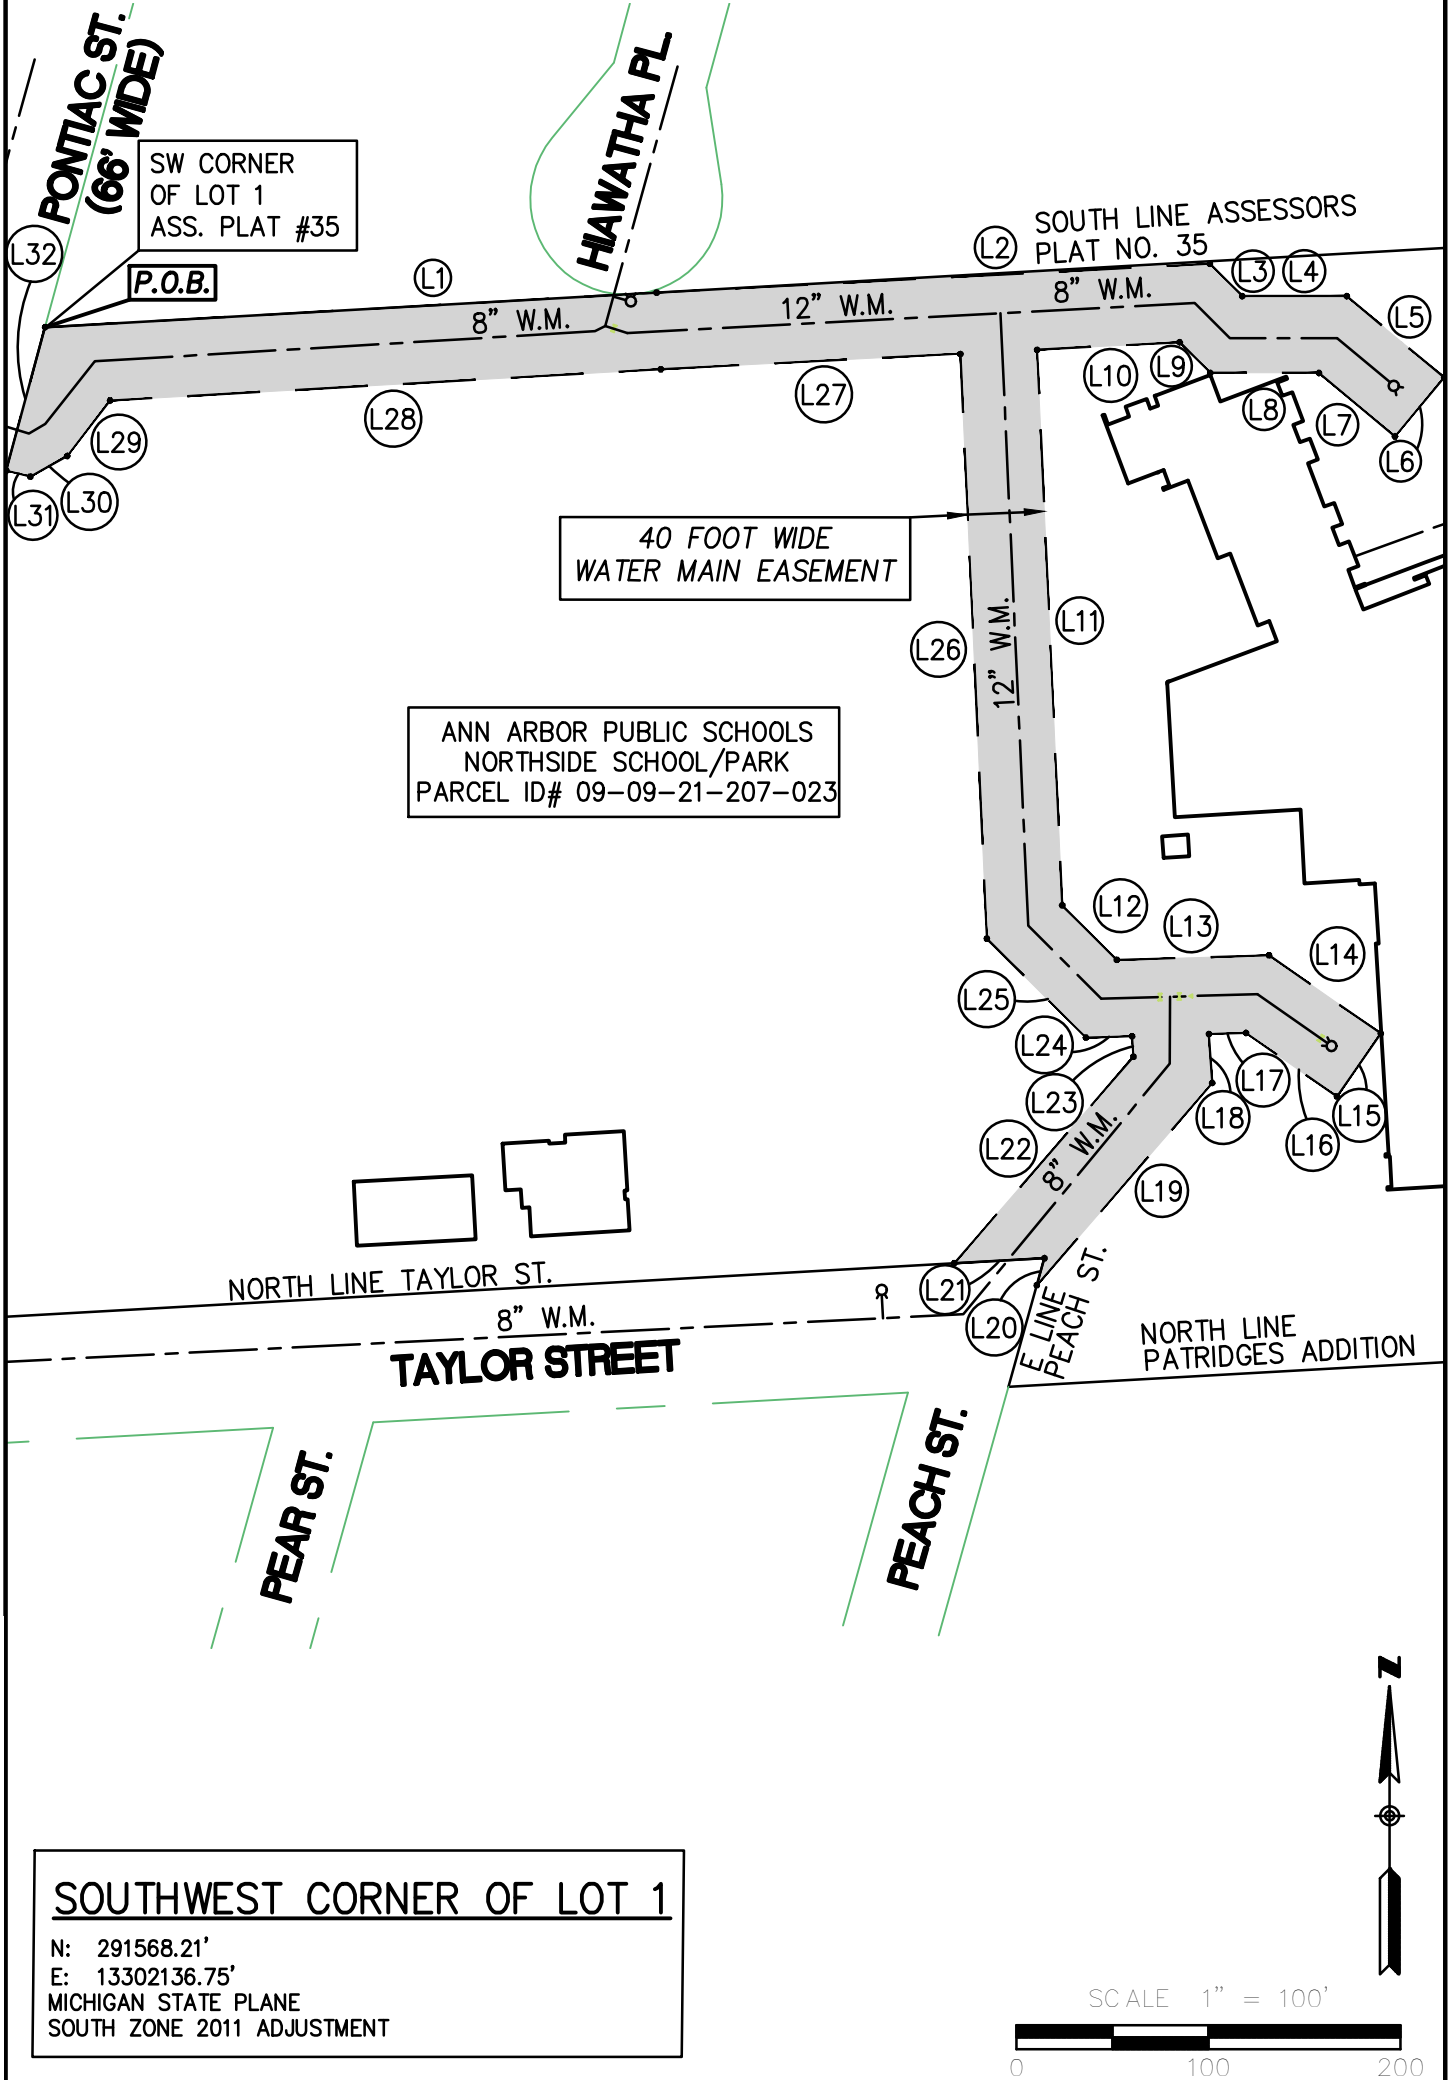

SOUTHWEST CORNER OF LOT 1

N: 291568.21'
E: 13302136.75'
MICHIGAN STATE PLANE
SOUTH ZONE 2011 ADJUSTMENT



SPALDING DeDECKER
Engineers | Surveyors

905 South Blvd. East Phone: (248) 844-5400
Rochester Hills, MI 48307 Fax: (248) 844-5404
www.sda-eng.com

DRAWN: T.JUDSON	DATE: 08-13-15
CHECKED: D.NEPPER	REV: 03-15-16
MANAGER: D.NEPPER	SCALE: 1" = 100'
JOB No. SM14-061	SHEET:
SECTION 21 TOWN 02 SOUTH RANGE 06 EAST	
ANN ARBOR	WASHTENAW COUNTY, MI