


EXHIBIT A—PROPOSED WATERMAIN EASEMENT

PROPOSED 40-FT WIDE WATERMAIN EASEMENT ON PARCELS
 OF LAND LOCATED IN THE SW 1/4 OF SECTION 33, T2S, R6E,
 CITY OF ANN ARBOR, WASHTENAW COUNTY, MICHIGAN

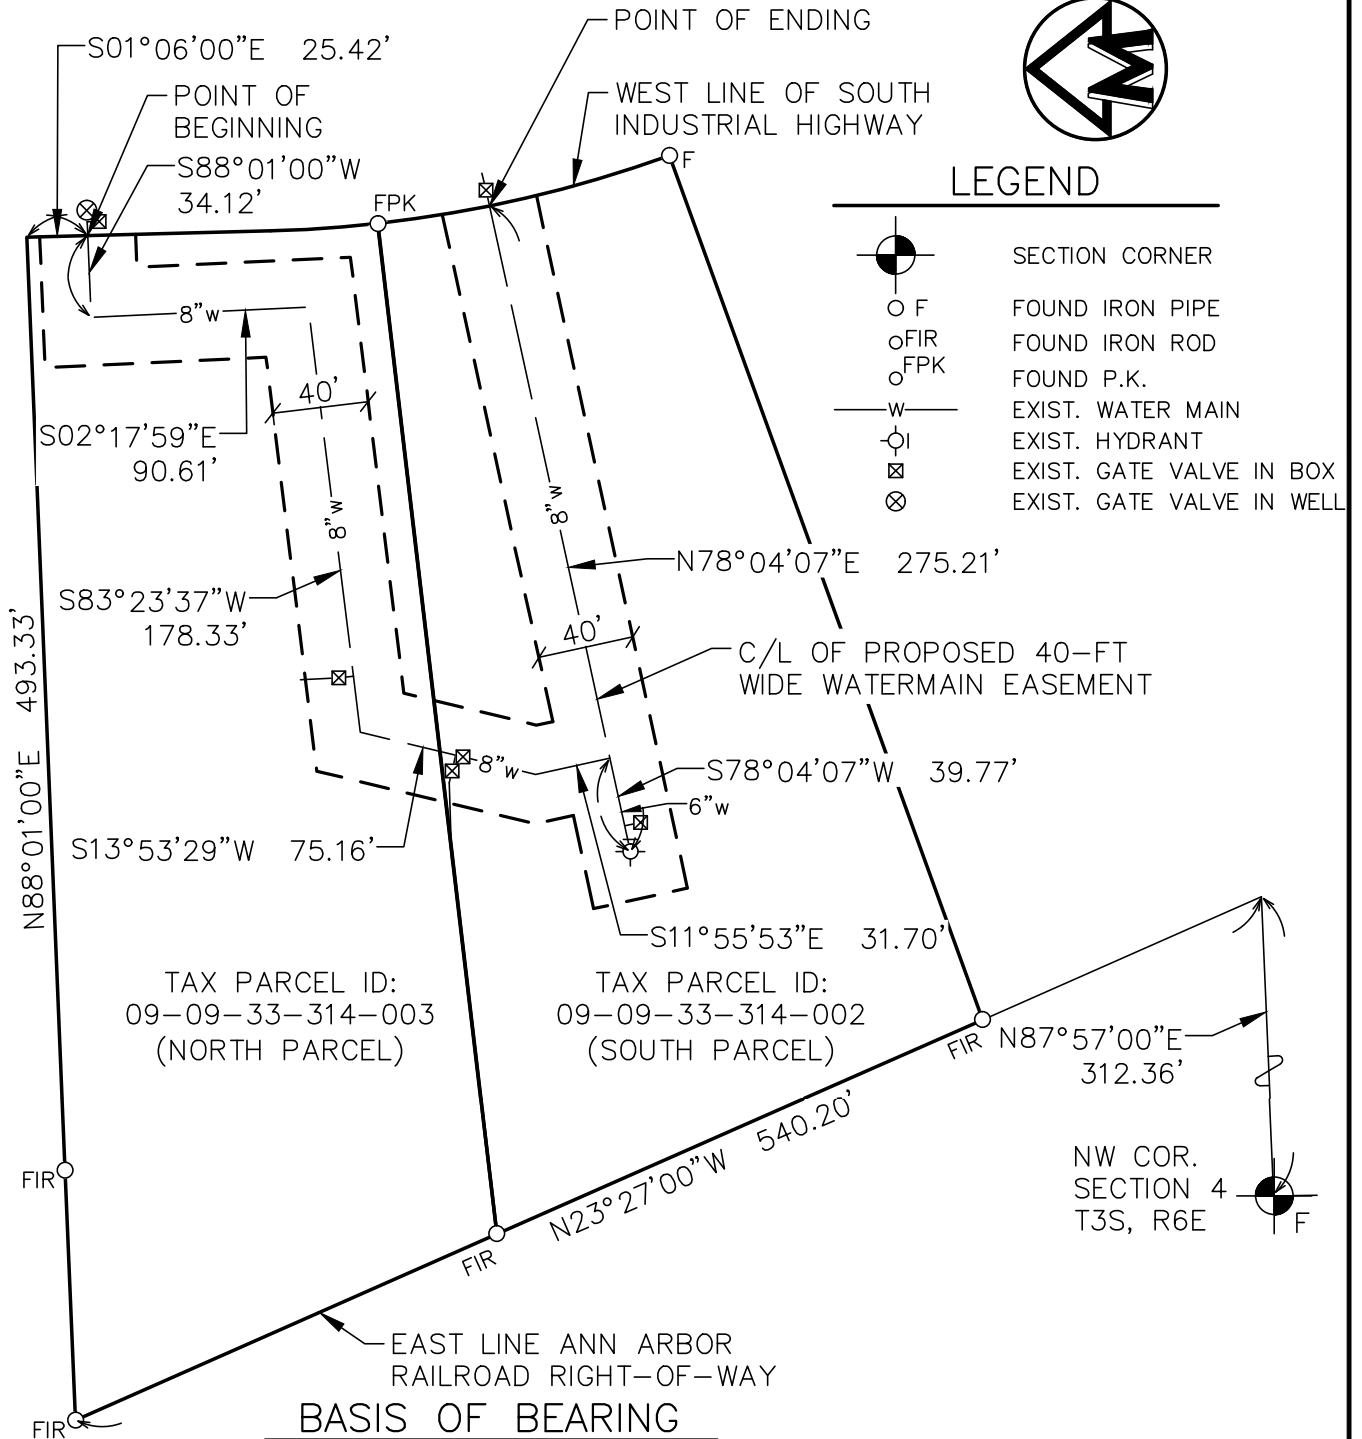

M I D W E S T E R N
 C O N S U L T I N G

3815 Plaza Drive Ann Arbor, Michigan 48108
 (734) 995-0200 • www.midwesternconsulting.com
 Land Development • Land Survey • Institutional • Municipal
 Wireless Communications • Transportation • Landfill Services

1958 S. INDUSTRIAL
 WATERMAIN EASEMENT

DATE: 06/04/18

JOB NO.: **18111**

SCALE: 1" = 80'



SHEET 2 OF 4

EXHIBIT A—WATERMAIN EASEMENT LEGAL DESCRIPTION

PROPOSED 40-FT WIDE WATERMAIN EASEMENT ON PARCELS
OF LAND LOCATED IN THE SW 1/4 OF SECTION 33, T2S, R6E,
CITY OF ANN ARBOR, WASHTENAW COUNTY, MICHIGAN

The centerline of a 40-ft wide watermain easement described as the following:

Commencing at the NW corner of Section 4, T3S, R6E, Pittsfield Township,
Washtenaw County, Michigan; thence N 87°57'00" E 312.36 feet; thence along the
East line of the Ann Arbor Railroad right-of-way N 23°27'00" W 540.20 feet; thence
N 88°01'00" E 493.33 feet; thence along the West line of South Industrial Highway
S 01°06'00" E 25.42 feet to the Point of Beginning;

thence S 88°01'00" W 34.12 feet;

thence S 02°17'59" E 90.61 feet;

thence S 83°23'37" W 178.33 feet;

thence S 13°53'29" W 75.16 feet;

thence S 11°55'53" E 31.70 feet;

thence S 78°04'07" W 39.77 feet;

thence N 78°04'07" E 275.21 feet to a point on the West line of South Industrial
Highway and the Point of Ending. Being part of the SW 1/4 of Section 33, T2S, R6E,
City of Ann Arbor, Washtenaw County, Michigan. Being subject to any easements and
restrictions of record, if any.



M I D W E S T E R N
C O N S U L T I N G

3815 Plaza Drive Ann Arbor, Michigan 48108
(734) 995-0200 • www.midwesternconsulting.com
Land Development • Land Survey • Institutional • Municipal
Wireless Communications • Transportation • Landfill Services

1958 S. INDUSTRIAL
WATERMAIN EASEMENT

DATE: 06/04/18

JOB NO.: **18111**

SCALE: 1" = N/A



SHEET 4 OF 4