



6/22/2018 9:34:28 AM - \\IERS008FS\PROJECTS\1537\200-31537-17004\CAD\SURVEY\DWG\485 ROCK CREEK DRIVE.DWG - BUS-HAW, RICHARD

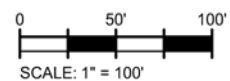

REV. 06/22/18

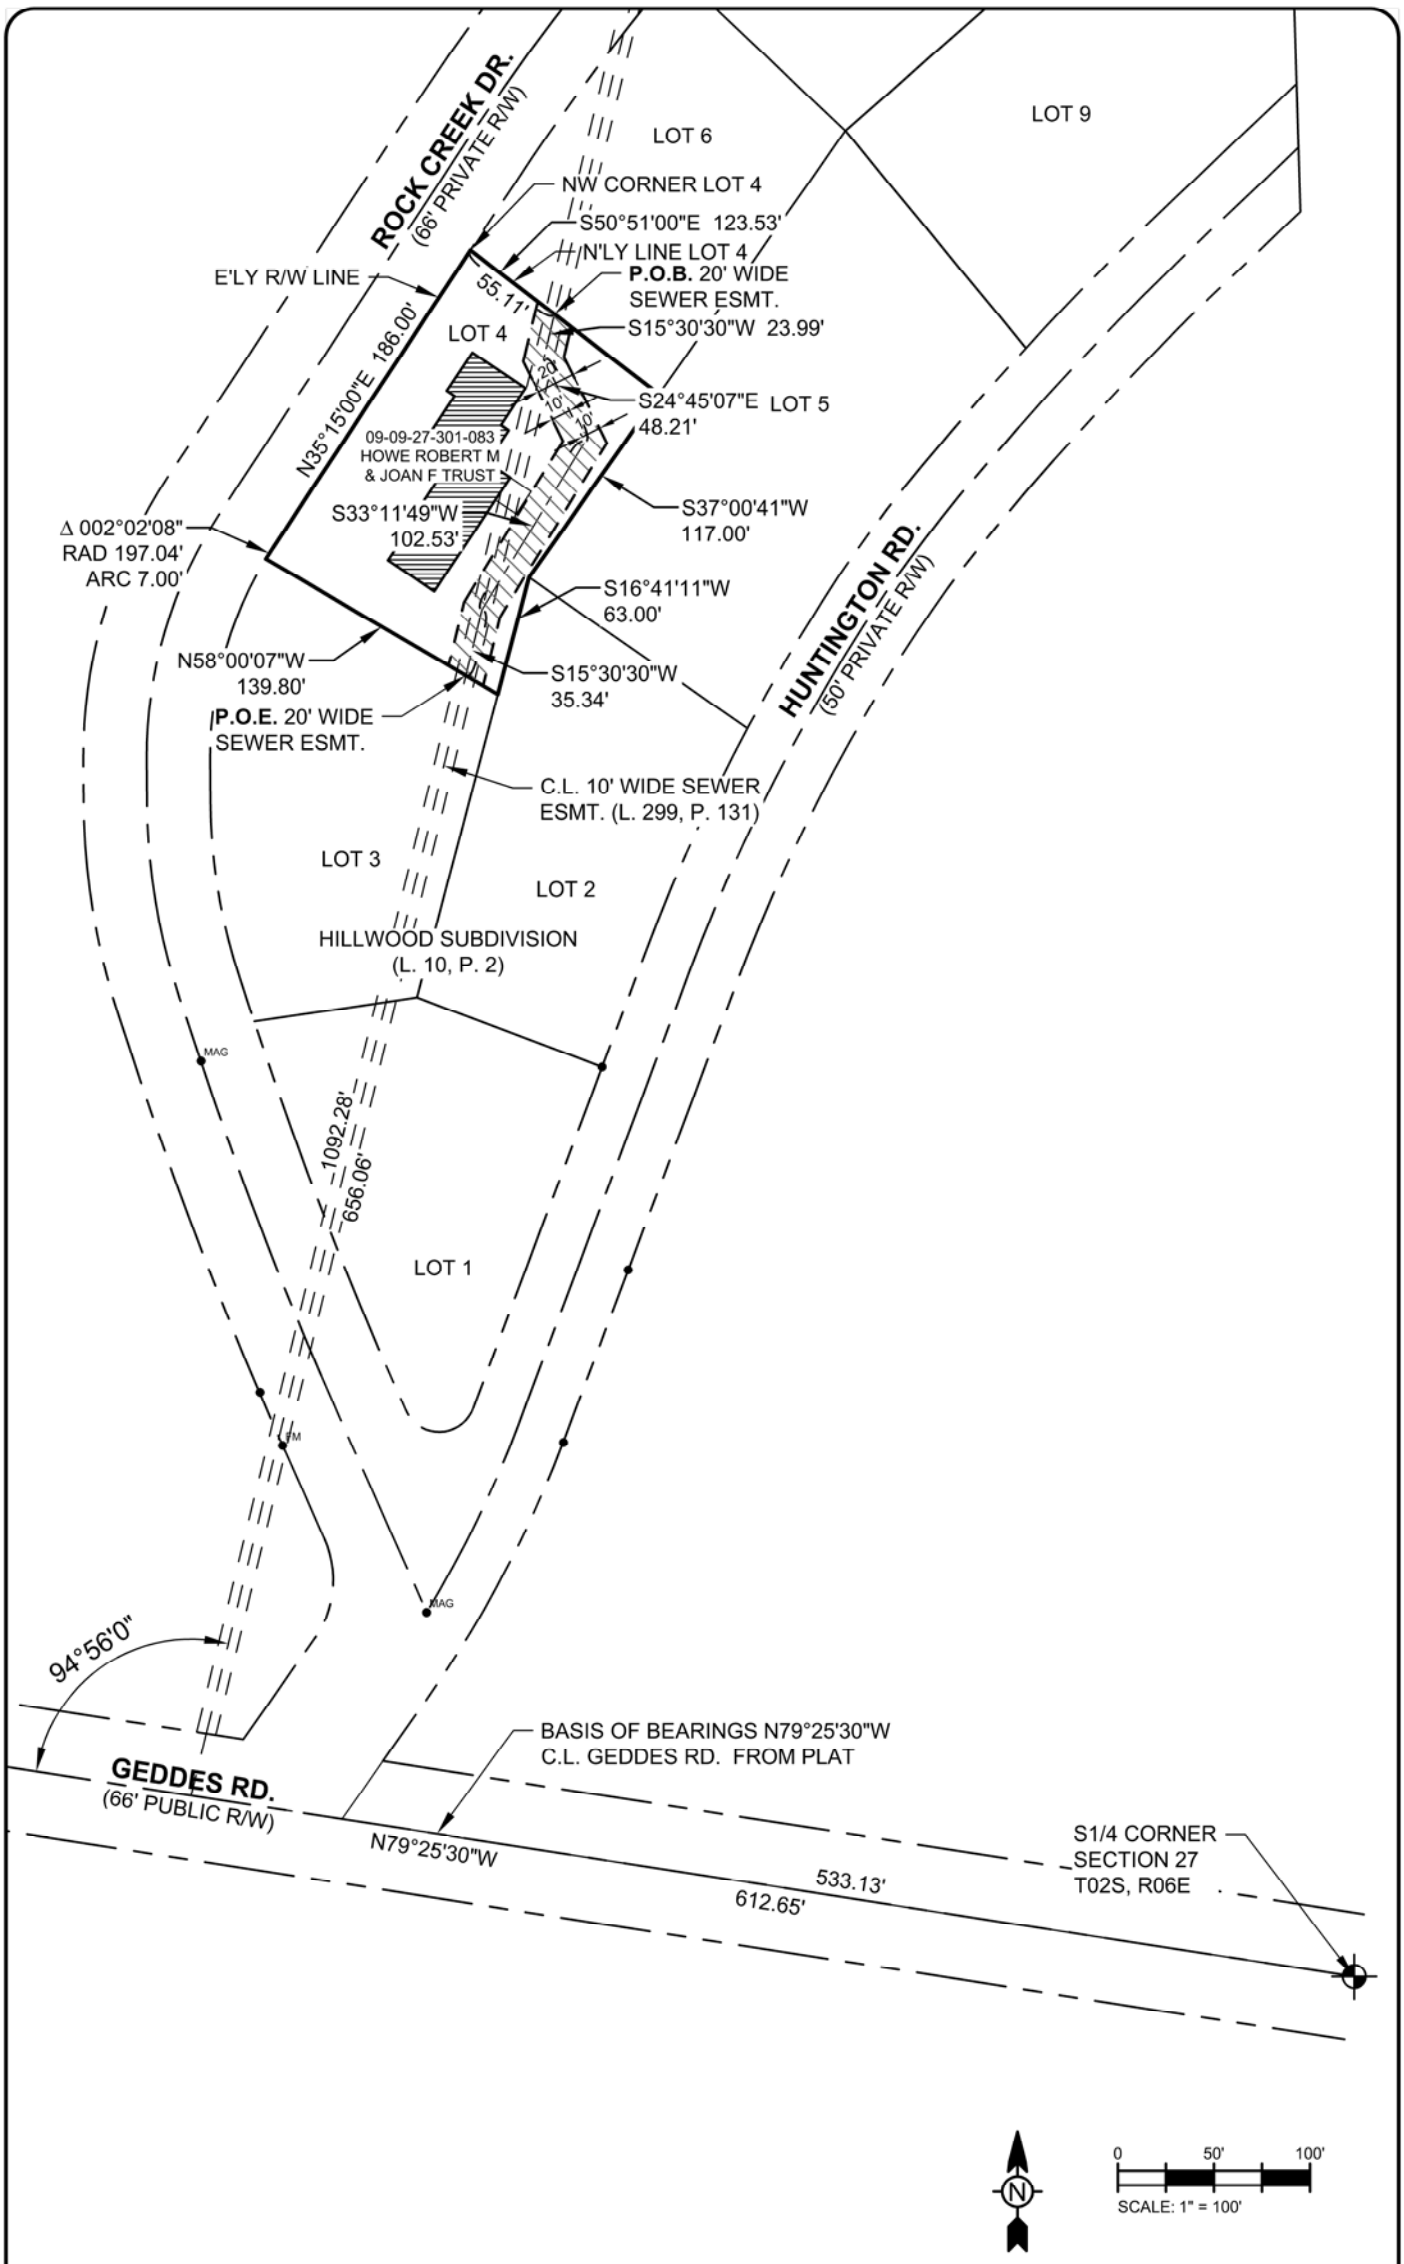

FOR THE CITY OF ANN ARBOR  
 LOT 4, "HILLWOOD SUBDIVISION" (L.10, P. 2)  
 CITY OF ANN ARBOR WASHTENAW CO., MICHIGAN  
**EXHIBIT A**  
 485 ROCK CREEK DRIVE  
 SANITARY SEWER EASEMENT EXHIBIT

Project No.: 200-31537-17004  
 Date: 09/27/17  
 Designed By: MJR  
 Supplemental

Copyright: Tetra Tech

Bar Measures 1 inch