
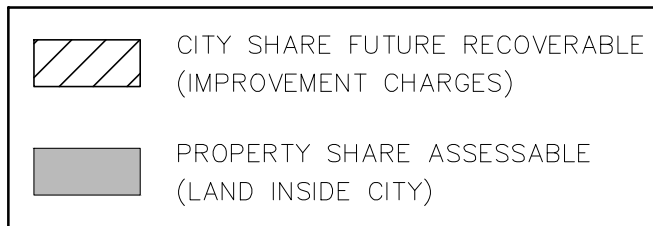
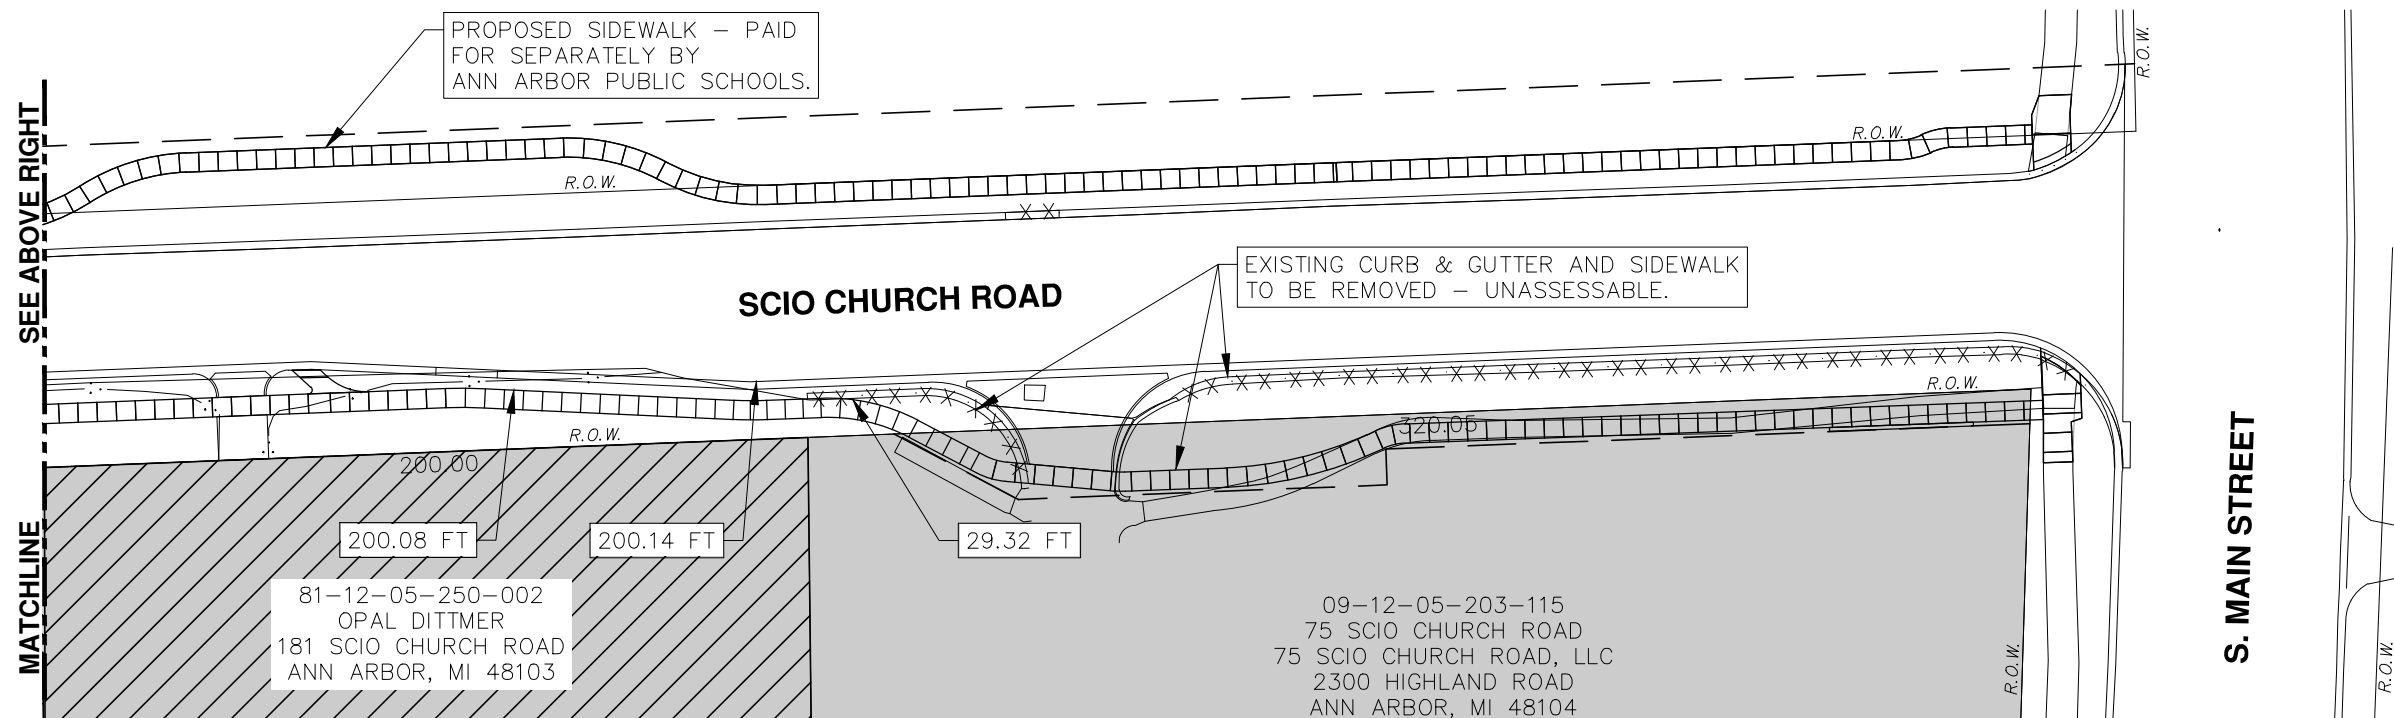


NOTE: TRUNCATION OF PARCELS IN NO WAY INDICATES A LIMITATION REGARDING PORTION OF LOT THAT BENEFITS FROM THE PROPOSED IMPROVEMENTS.

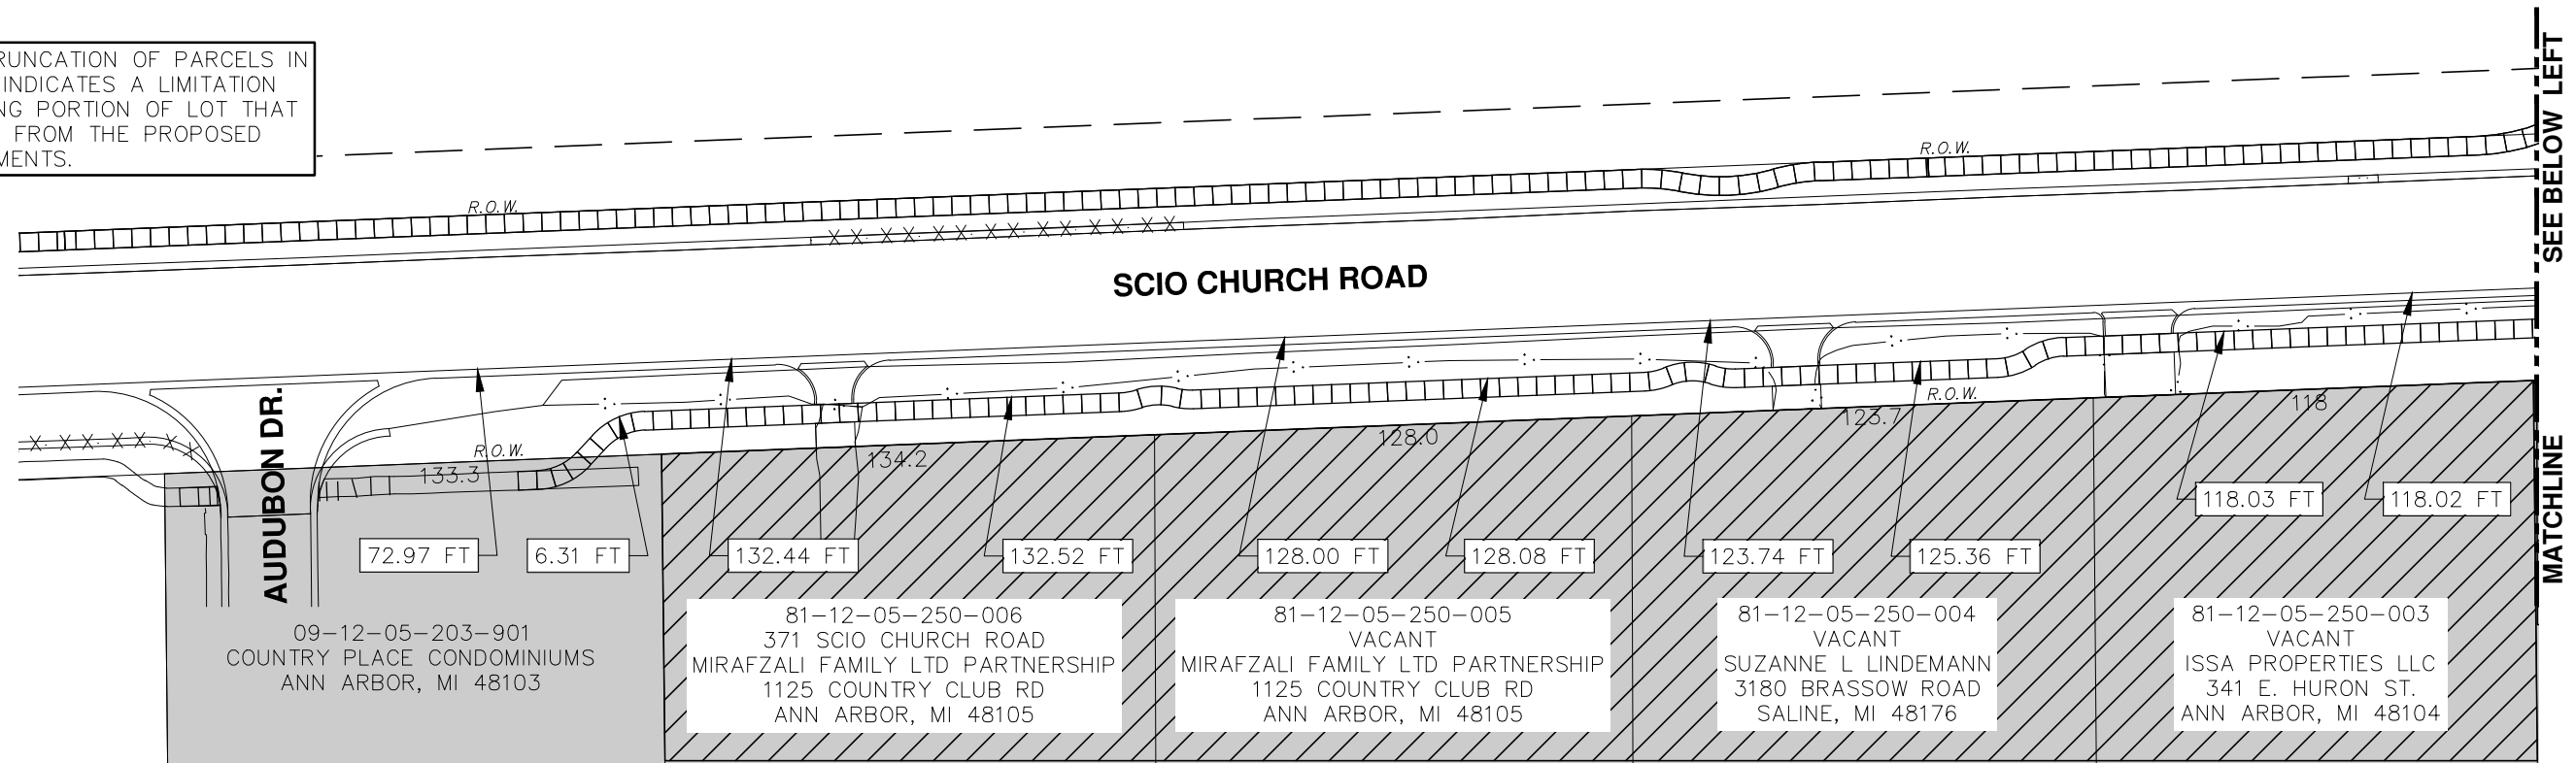

**CITY OF ANN ARBOR  
PUBLIC SERVICES**  
301 EAST HURON STREET  
P.O. BOX 8647  
ANN ARBOR, MI 48107-8647  
734-794-6410  
www.a2gov.org

**Legend:**

PROPERTY INCLUDED IN CURB & GUTTER AND SIDEWALK SPECIAL ASSESSMENT DISTRICT No.52

REV. NO.	DATE	DRAWN BY	CHECKED BY
<b>SCIO CHURCH ROAD IMPROVEMENTS PROJECT SPECIAL ASSESSMENT DISTRIBUTION</b>			
DR. DPF	CH. MGN	DRAWING NO.	
SCALE 1" = 50'	DATE 11/30/2018	<b>2014-034</b>	