


**2 SOLAR ARRAY VISIBILITY DIAGRAM - E LIBERTY ST**  
 T1.5 3/64" = 1'-0"



**1 SOLAR ARRAY VISIBILITY DIAGRAM - S STATE ST**  
 T1.5 3/64" = 1'-0"

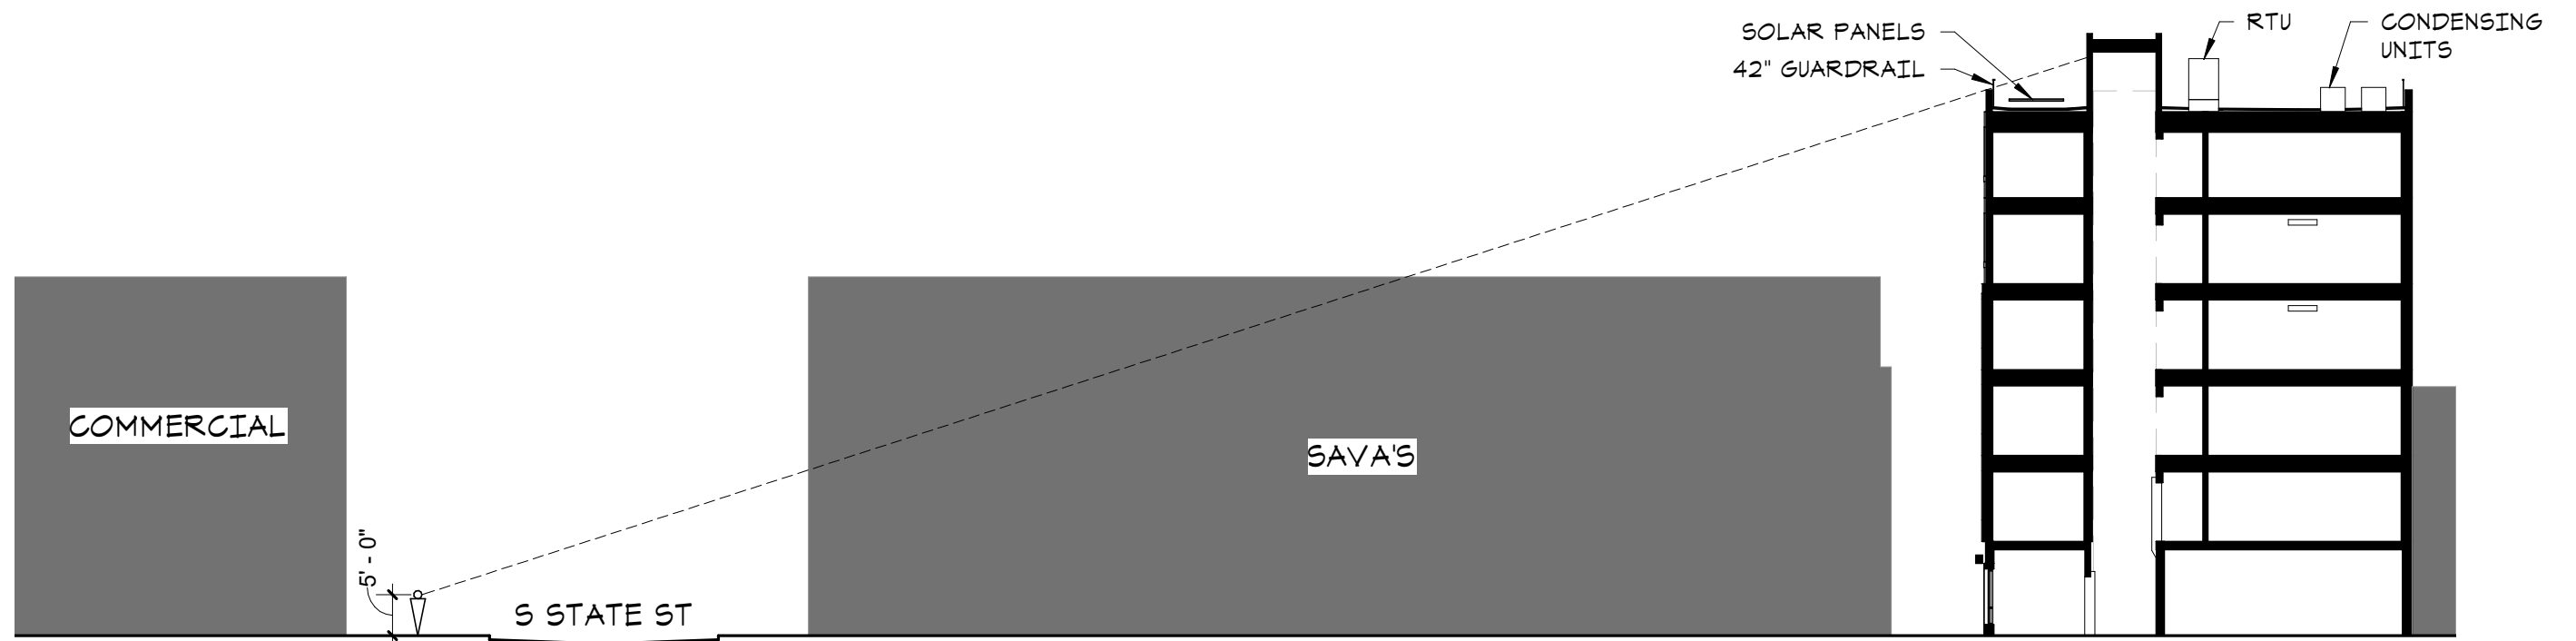

10/11/19

Scale: 3/64" = 1'-0"



Ann Arbor Apartments  
 212 S State Street, Ann Arbor,  
 MI 48104

SOLAR ARRAY VISIBILITY DIAGRAM