




PLAN

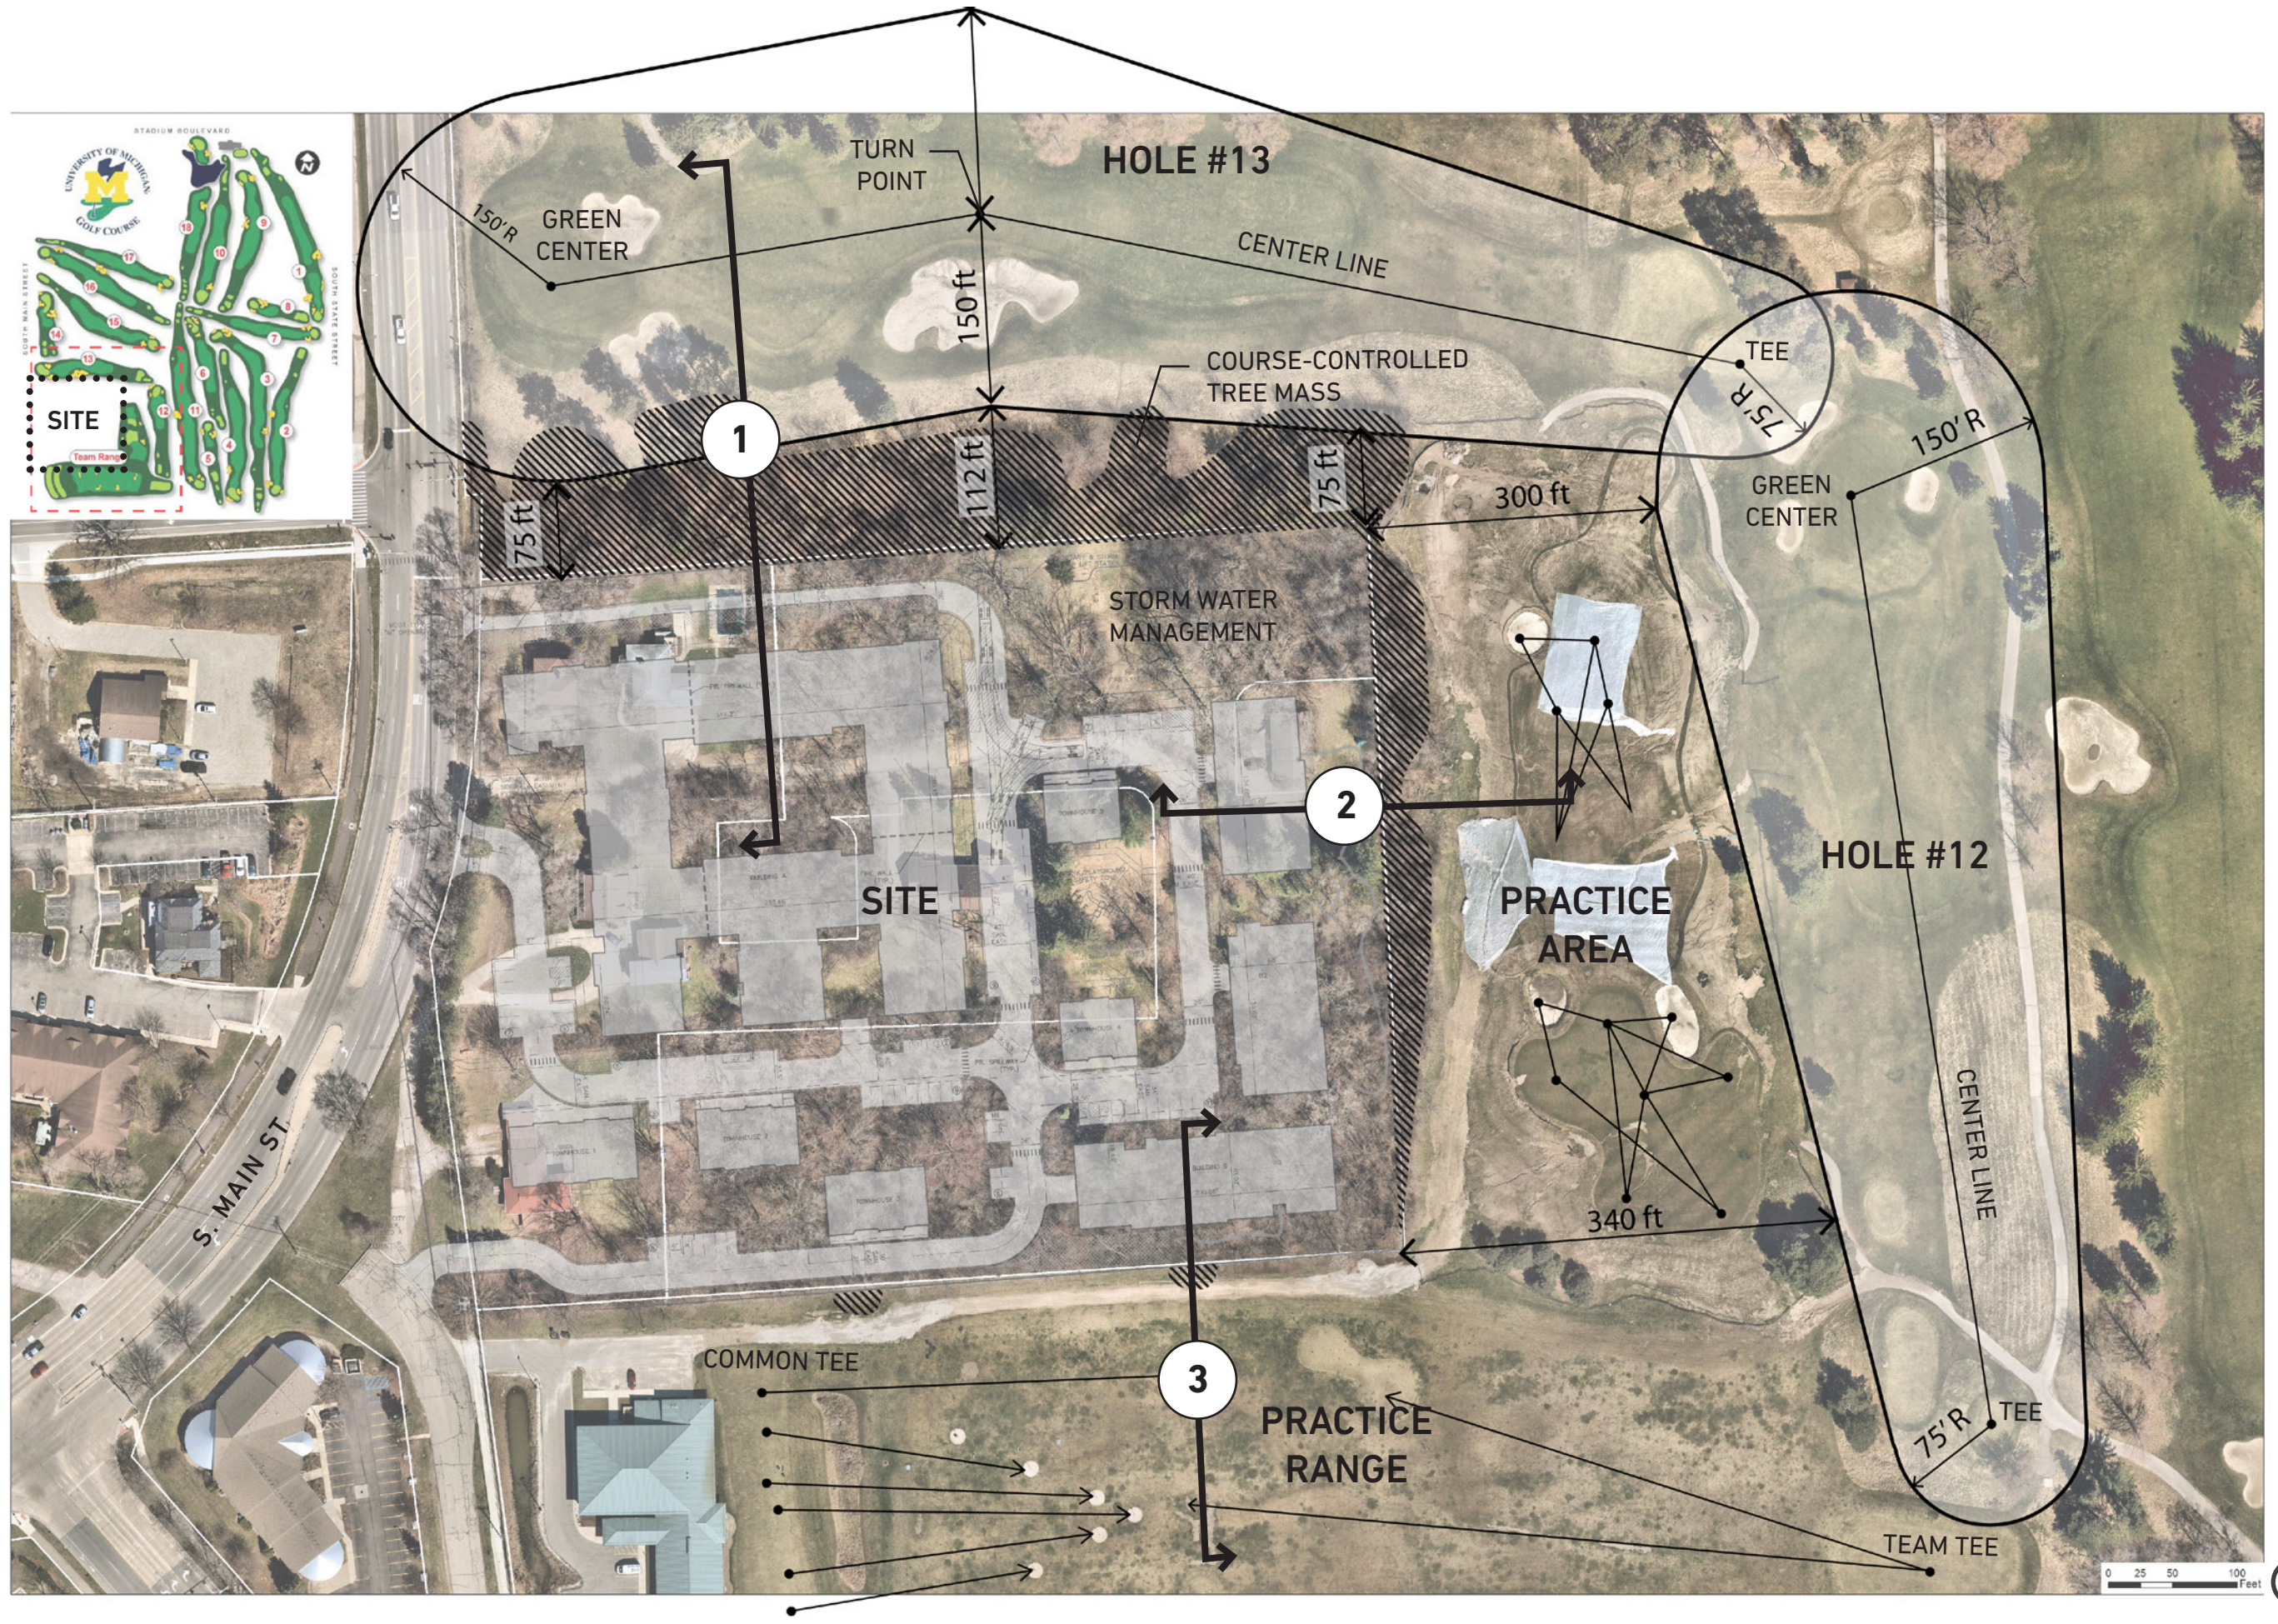

SECTION 1
NORTH, THROUGH HOLE #13

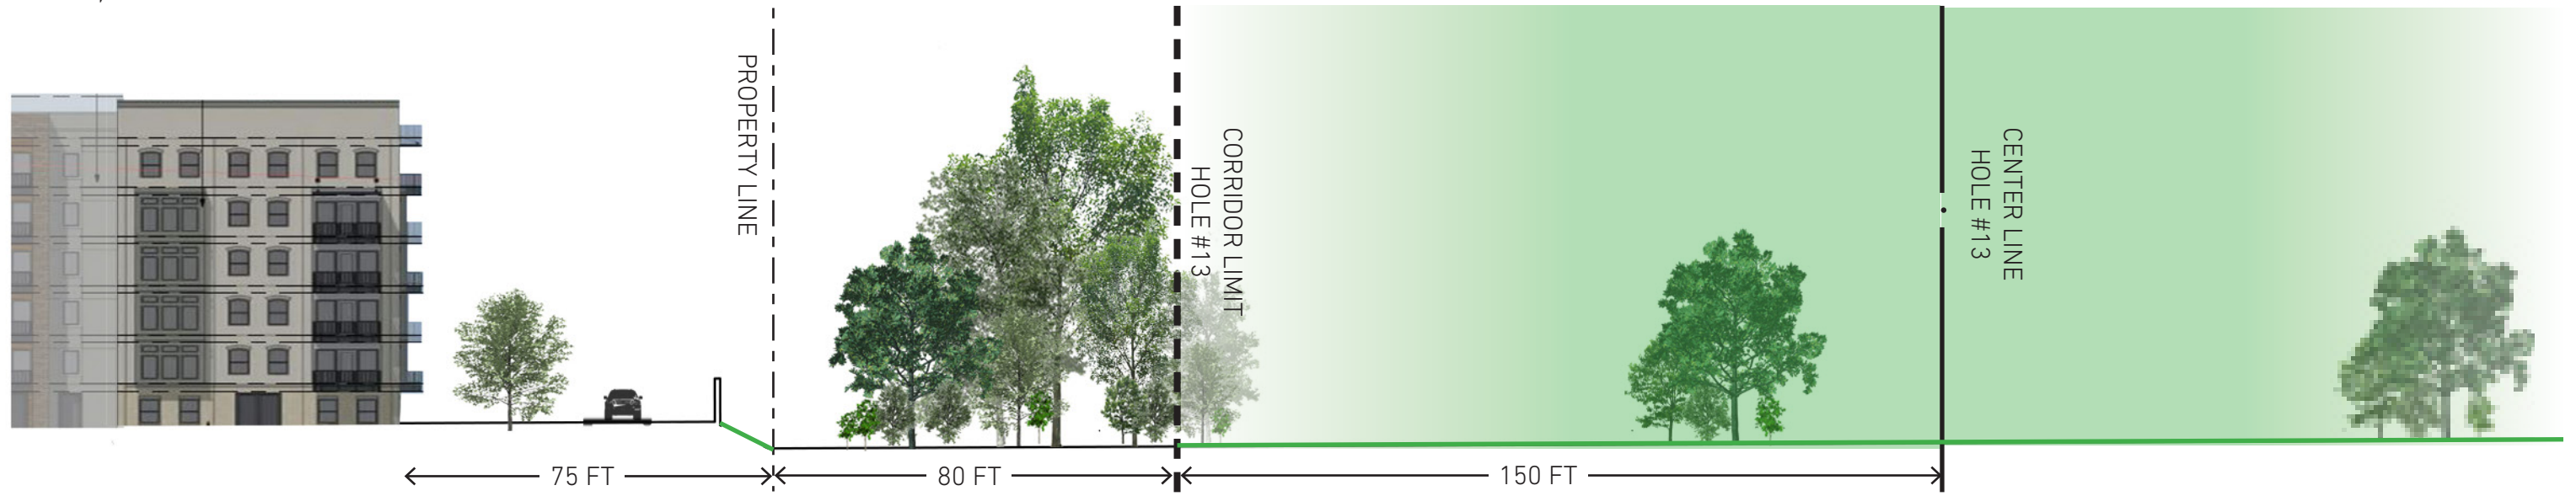

SECTION 2
EAST, THROUGH PRACTICE AREA TO HOLE #12

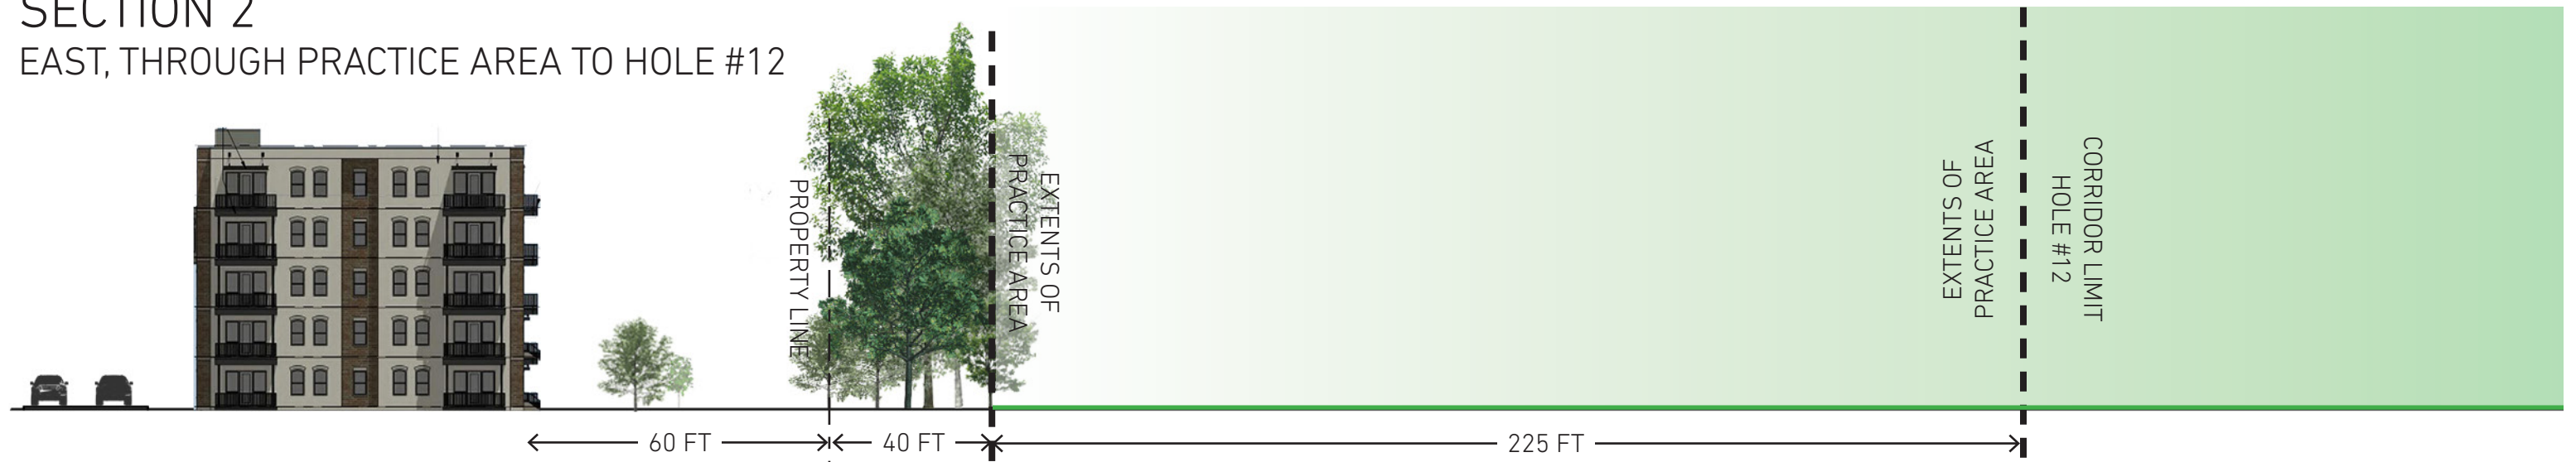

SECTION 3
SOUTH, THROUGH PRACTICE RANGE

