
EXHIBIT A

1611 S STATE ST 09-09-33-315-009

SIMEON SUBDINSION

ATE STREE

STIMSON STREET

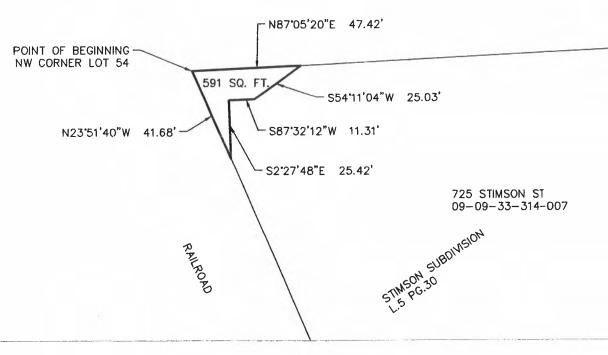

RIGHT OF WAY DEDICATION DESCRIPTION
BEGINNING AT THE NORTHWEST CORNER OF LOT 54, STIMSON SUBDIVISION, AS RECORDED IN LIBER 5 OF
PLATS, PAGE 30, WASHTENAW COUNTY RECORDS, CITY OF ANN ARBOR, MICHIGAN, THENCE N87'05'20"E 47.42
FEET ALONG THE SOUTH RIGHT OF WAY OF STIMSON STREET; THENCE S54"11'04"W 25.03 FEET; THENCE
S87'32'12"W 11.31 FEET; THENCE S02"27'48"E 25.42 FEET; THENCE N23'51'40"W 41.68 FEET ALONG THE
EASTERLY RIGHT OF WAY OF RAILROAD TO THE POINT OF BEGINNING. BEING A PART OF STIMSON SUBDIVISION
AS RECORDED IN LIBER 5, PAGE 30, WASHTENAW COUNTY RECORDS, CITY OF ANN ARBOR.



CITY OF ANN ARBOR PUBLIC SERVICES 301 EAST HURON STREET P.O. BOX 8647 ANN ARBOR, MI 48107-8647 734-794-6410 www.a2gov.org

REV. NO.	DATE	DRAWN BY	CHECKED BY
			<u>' </u>

RIGHT OF WAY DEDICATION

DR. MS	сн.	DRAWING NO.
SCALE 1"=40'	DATE 06-02-2021	